

ABKST

Architect
Joe Hand
SHoP Architects

Structural Consultant
Amy Harrington
Silman

Mechanical Consultant
Chris Ashton
Buro Happold

Enclosure Consultant
Aaron Davis
GSAPP

Designers
Thiago Lee
Blake Kem
Khadija Tarver
Stephen Zimmerer
Aaron Smolar

NO.	DATE	REVISION
01	-- OCT 2021	SD SUBMISSION
02	-- DEC 2021	DD SUBMISSION
03	-- DEC 2021	CD SUBMISSION

GSAPP


Facade
Visualization

Project number 21001

Date Dec. 17, 2021

Scale NTS

A158

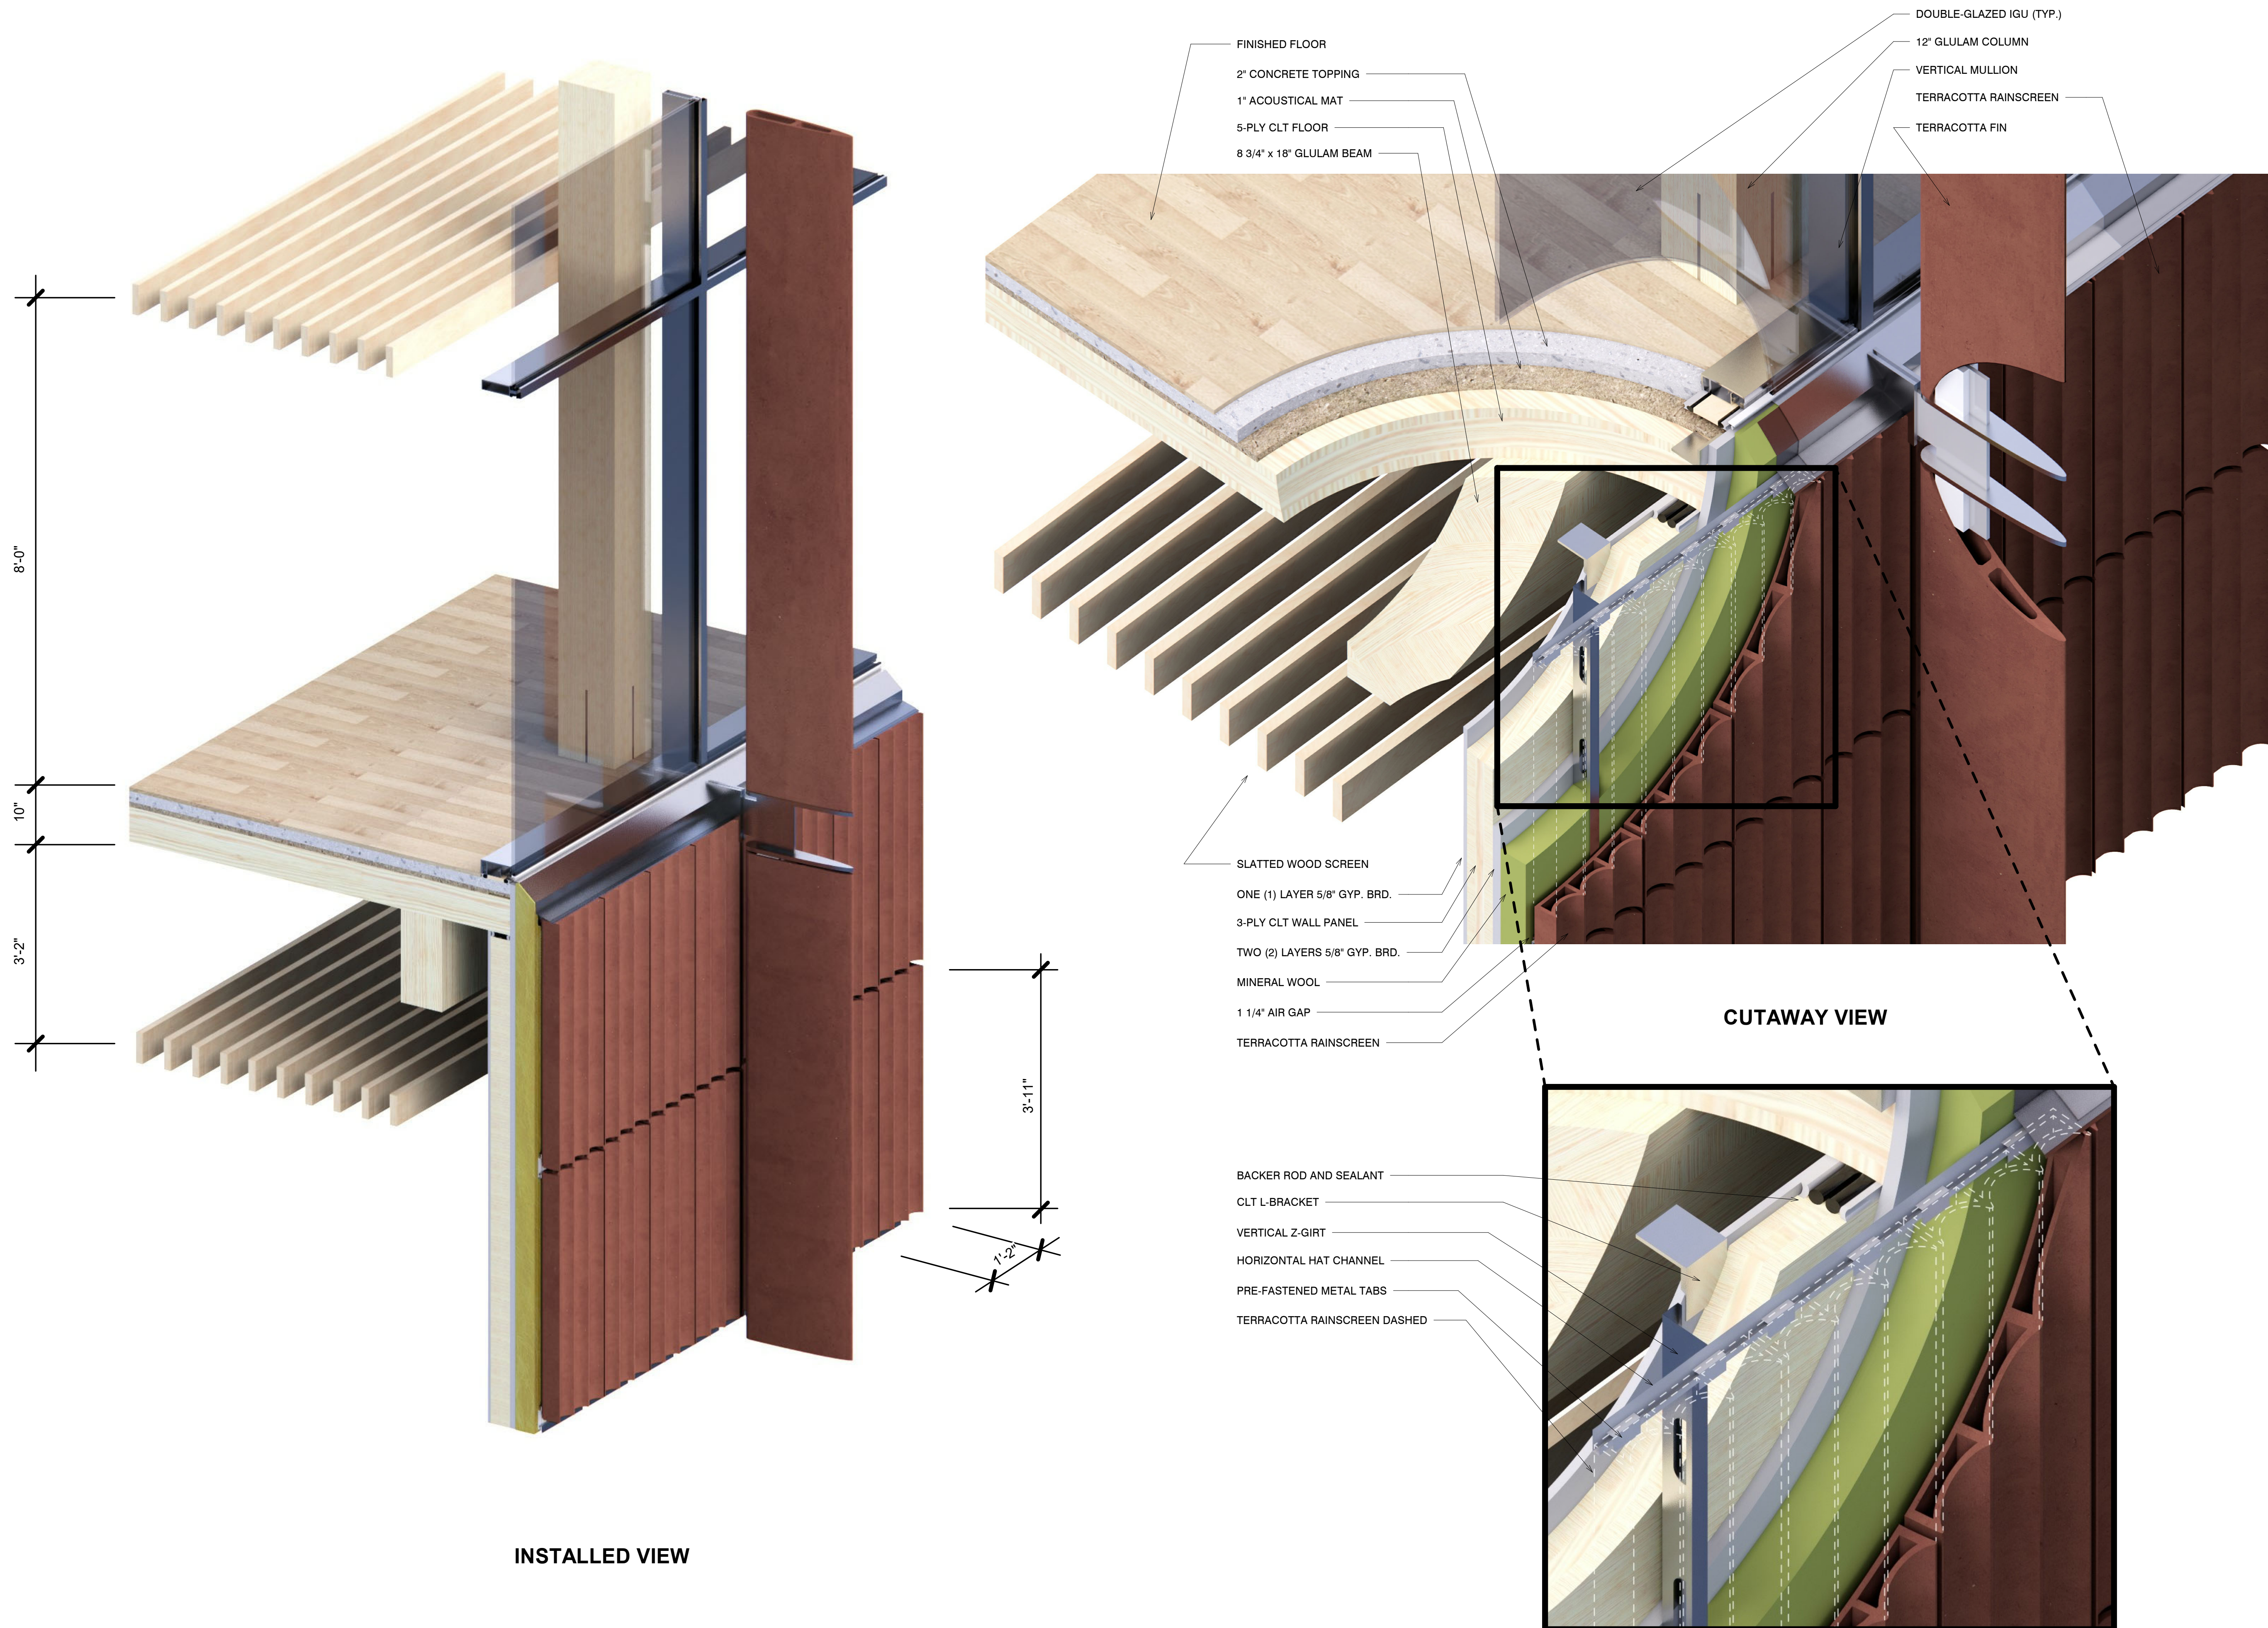

ABKST

Architect
Joe Hand
SHoP Architects

Structural Consultant
Amy Harrington
Silman

Mechanical Consultant
Chris Ashton
Buro Happold

Enclosure Consultant
Aaron Davis
GSAPP

Designers
Thiago Lee
Blake Kem
Khadija Tarver
Stephen Zimmerer
Aaron Smolar

NO.	DATE	REVISION
01	-- OCT 2021	SD SUBMISSION
02	-- DEC 2021	DD SUBMISSION
03	-- DEC 2021	CD SUBMISSION

GSAPP


Facade 3D
Diagrams

Project number 21001


Date Dec. 17, 2021

Scale Author

A159

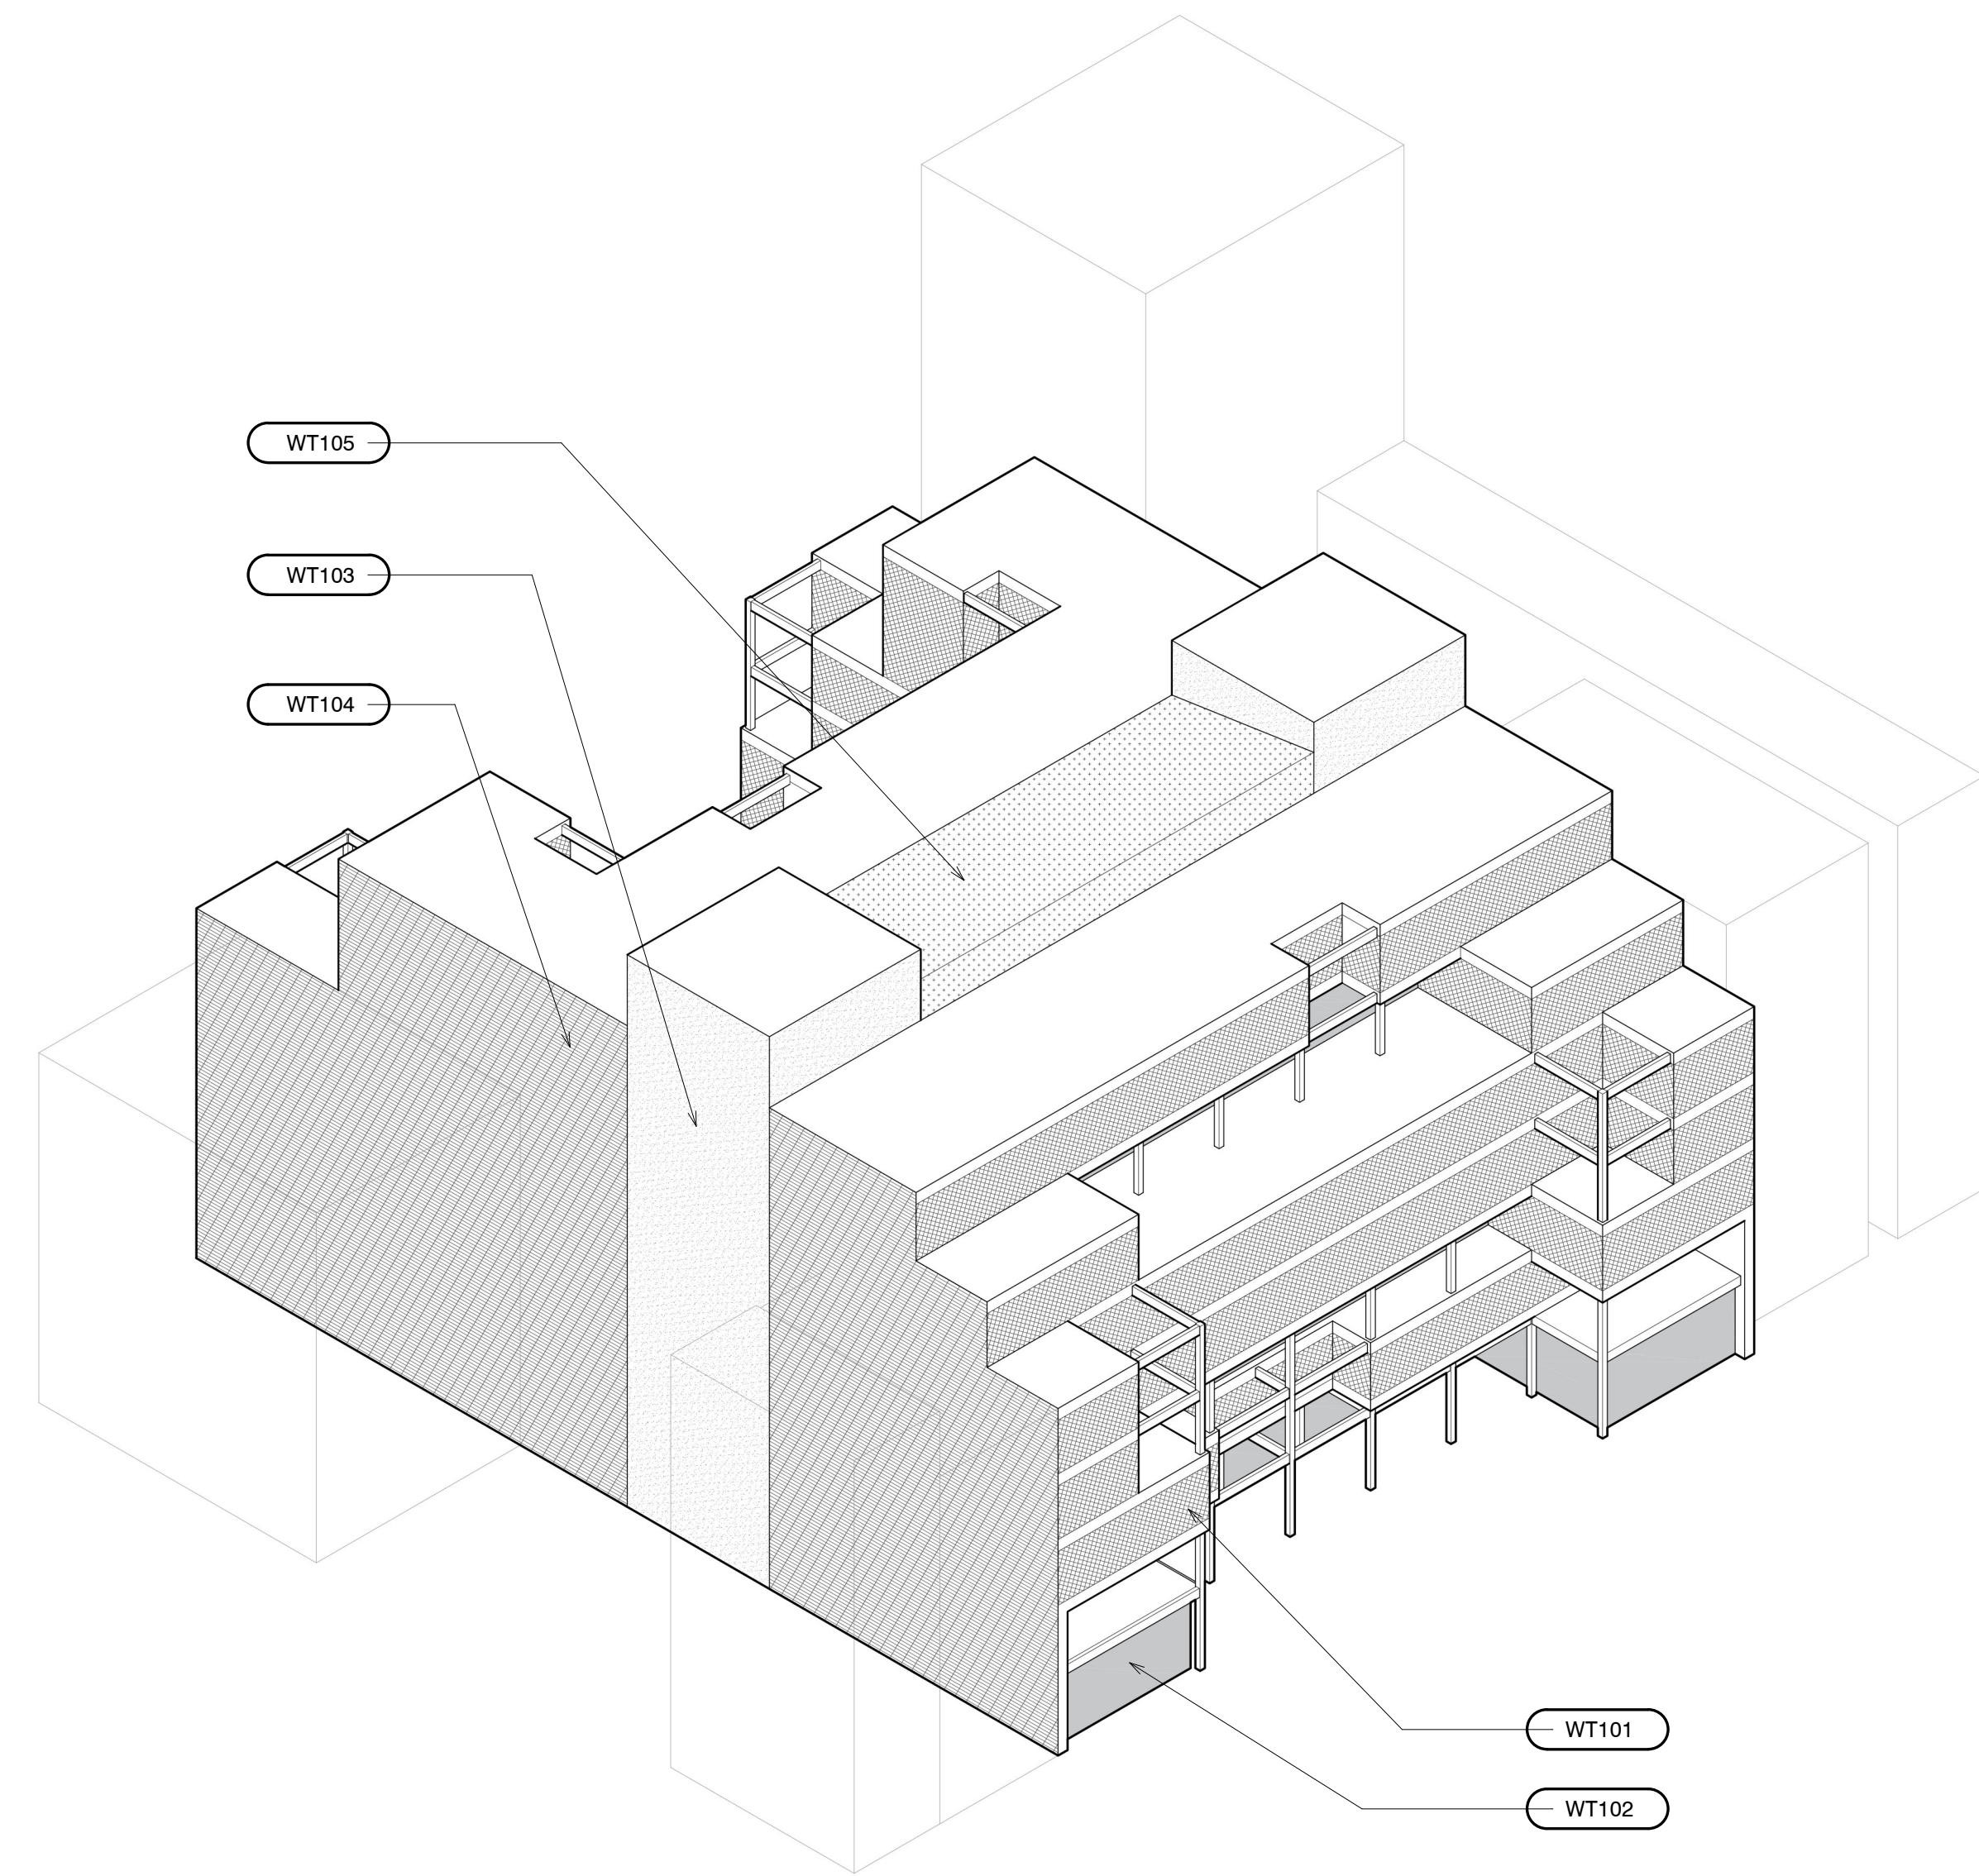


AXONOMETRIC - NORTHEAST VIEW

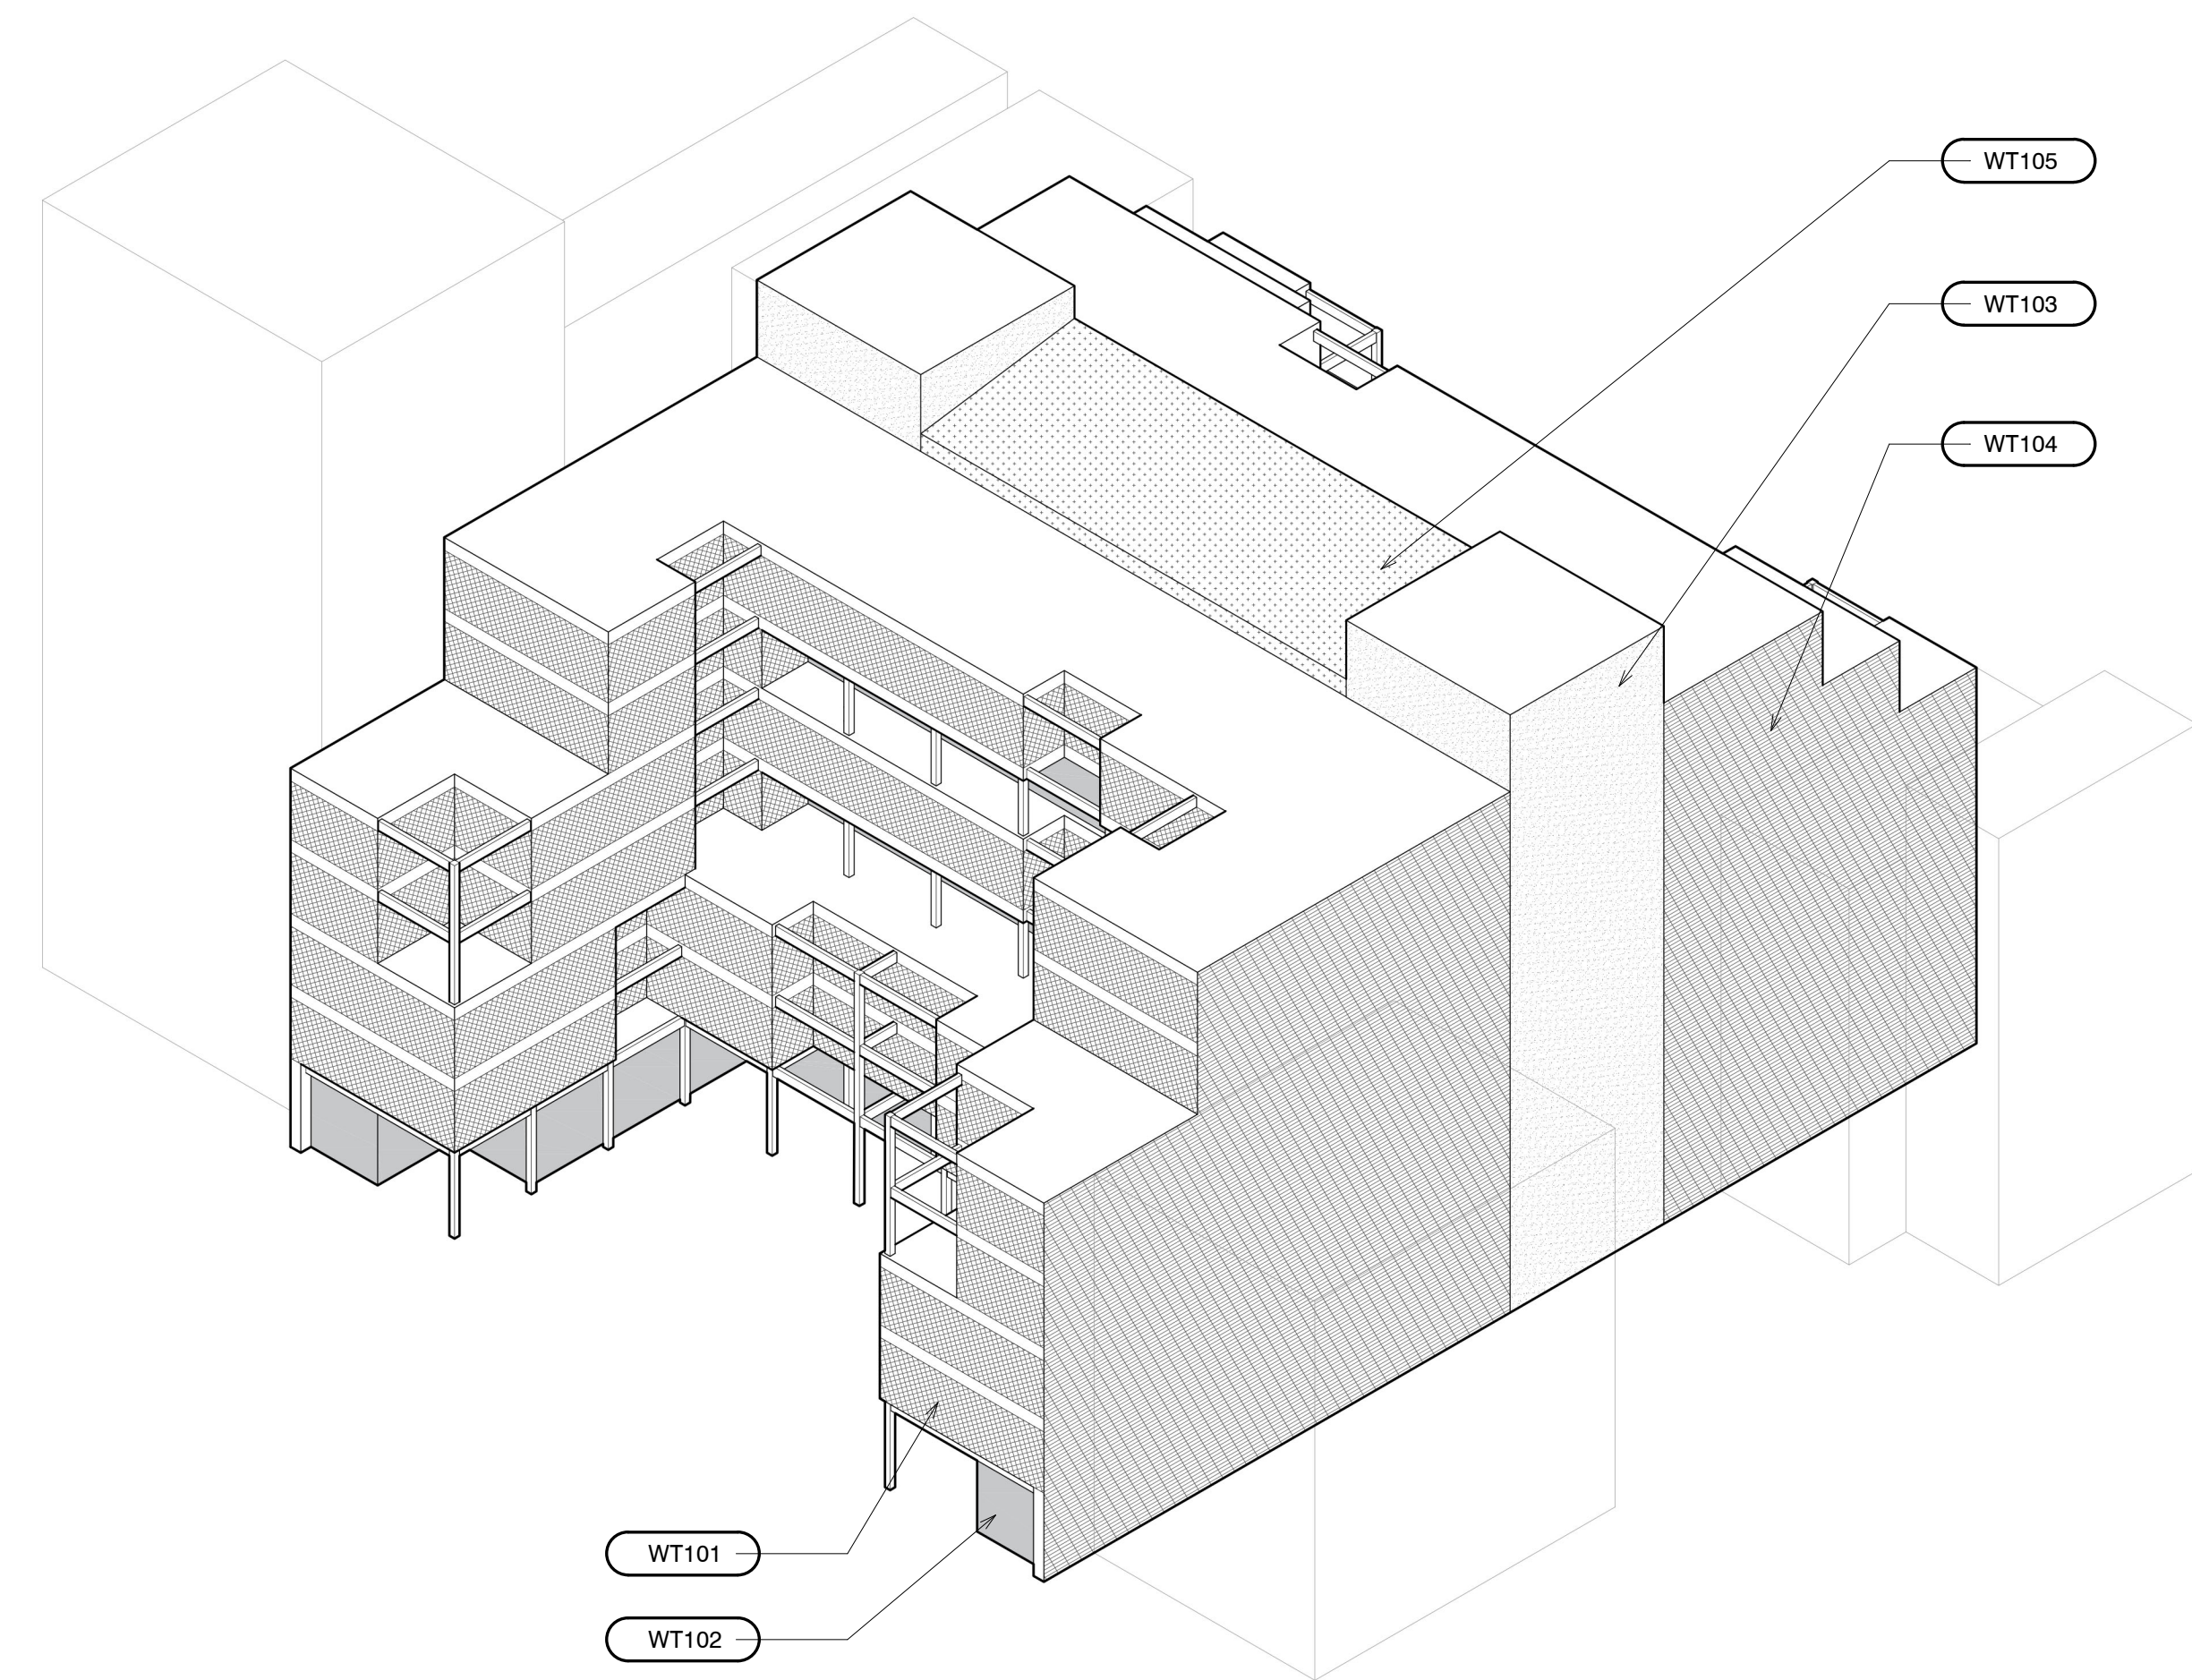


AXONOMETRIC - SOUTHEAST VIEW


WT104 - 12" CONCRETE SHEAR WALL

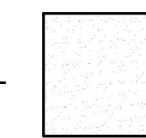

WT101 - SOLID/GLAZED

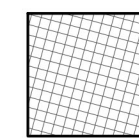


WT103 - 8" CMU WALL

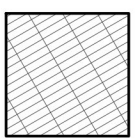

WT102 - STOREFRONT



WT105 - GLASS SKYLIGHT

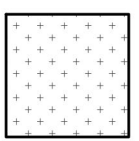

ABKST

Architect
Joe Hand
SHoP Architects

Structural Consultant
Amy Harrington
Silman

Mechanical Consultant
Chris Ashton
Buro Happold

Enclosure Consultant
Aaron Davis
GSAPP

Designers
Thiago Lee
Blake Kem
Khadija Tarver
Stephen Zimmerer
Aaron Smolar


NO.	DATE	REVISION
01	-- OCT 2021	SD SUBMISSION
02	-- DEC 2021	DD SUBMISSION
03	-- DEC 2021	CD SUBMISSION

GSAPP


Solid and Glazed
Roadmap

Project number	21001
Date	Dec. 17, 2021
Scale	3/8" = 1'-0"


A160

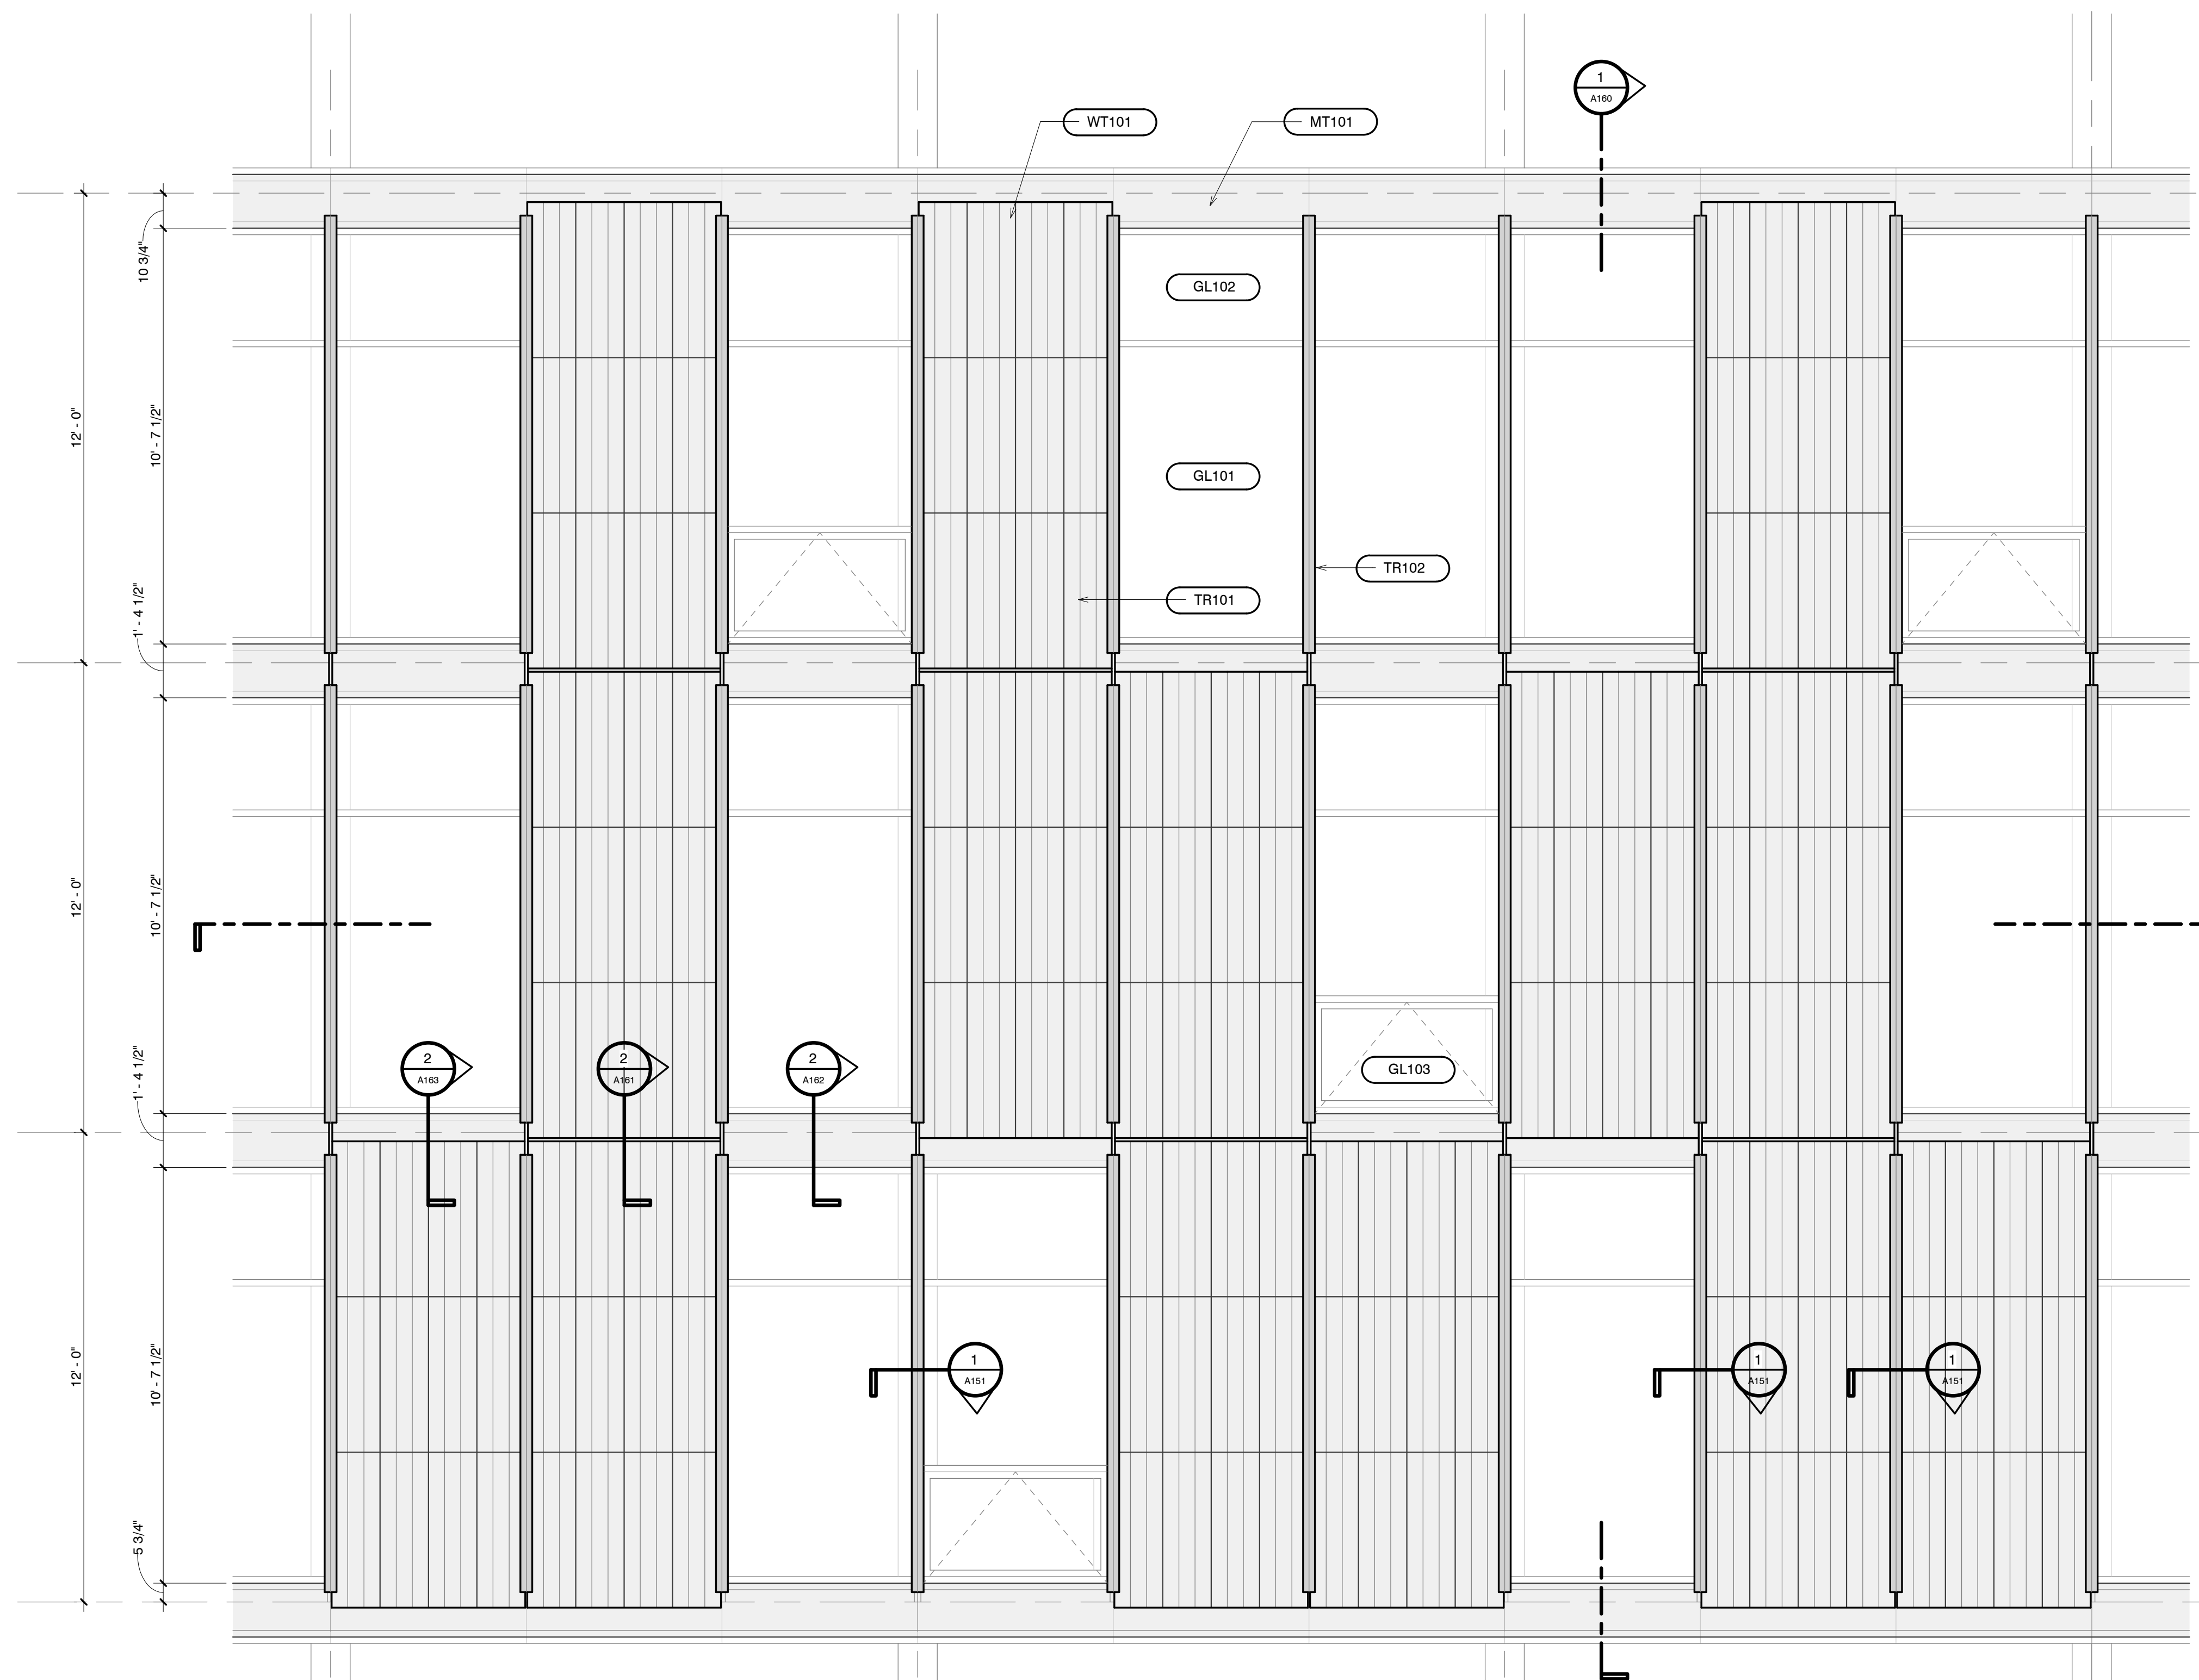

TYP. SYSTEM ELEVATION **3**
SCALE: 3/8" = 1'-0"

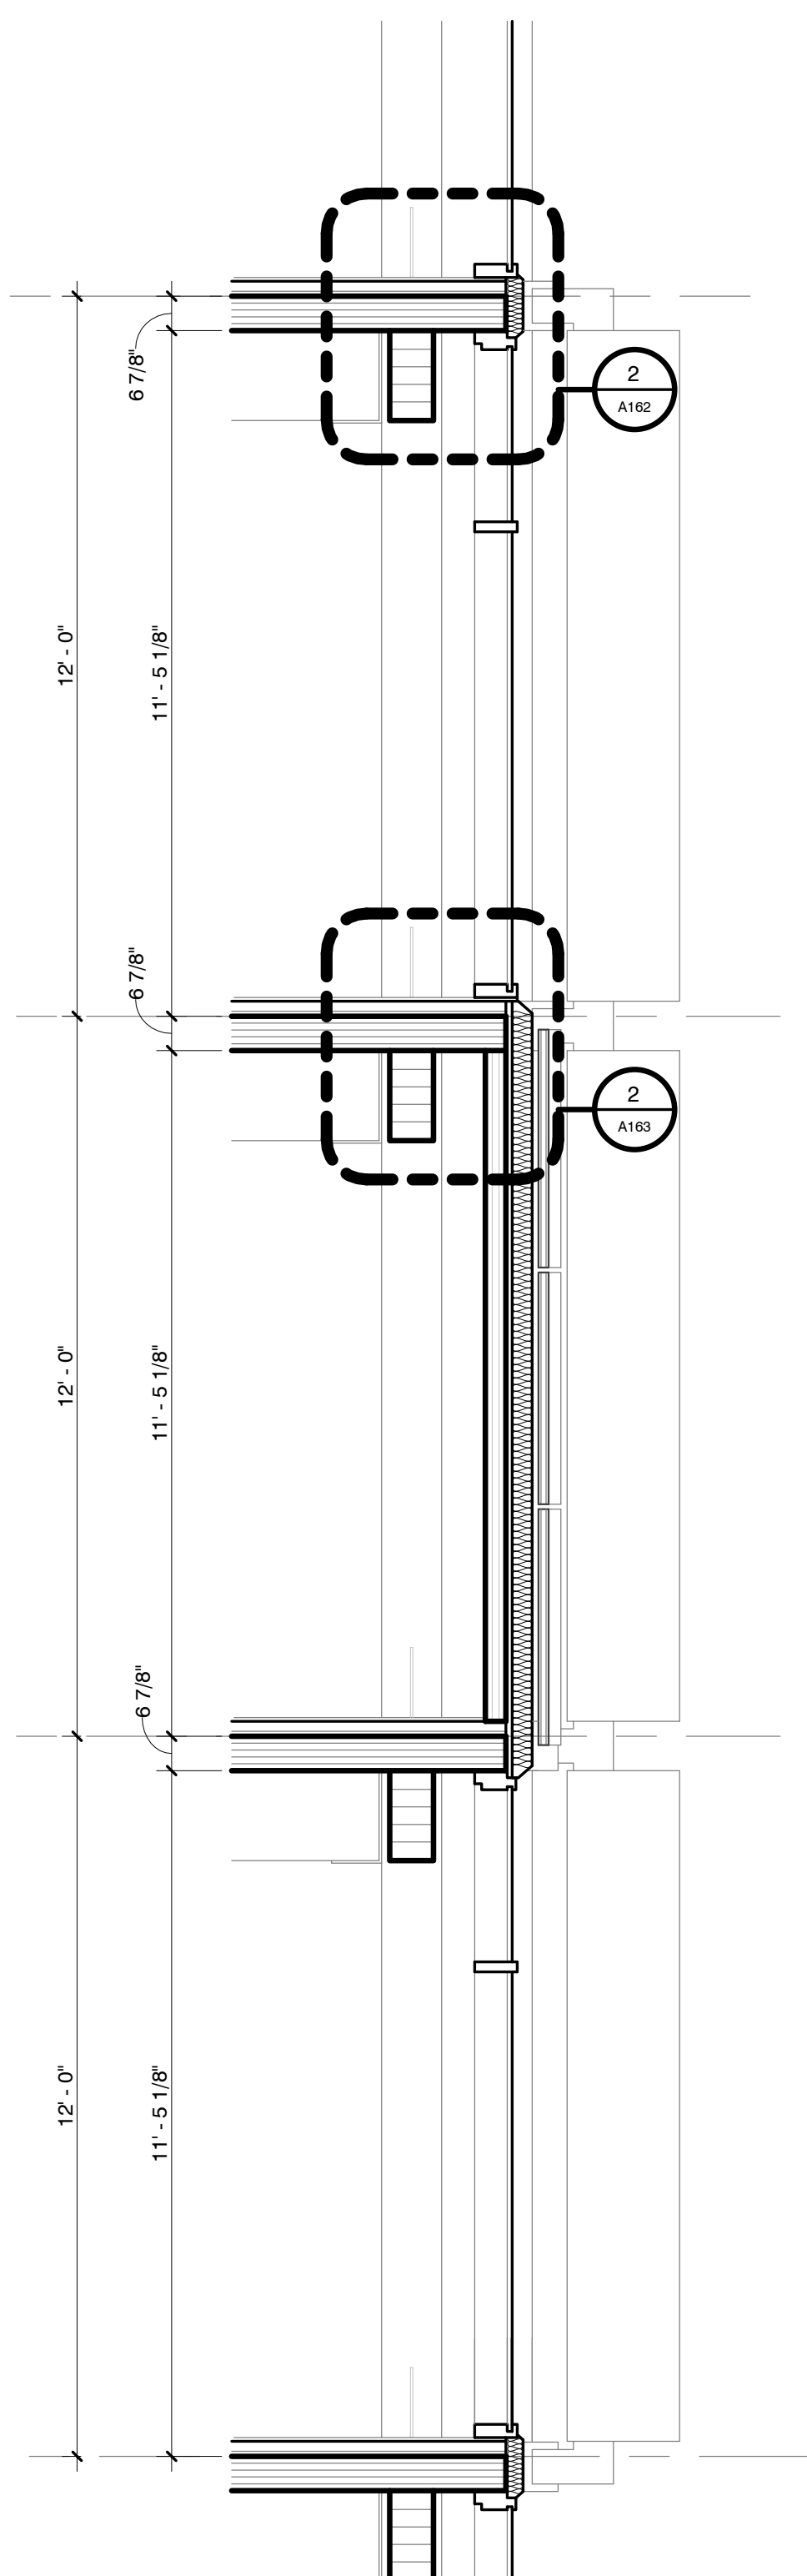

TYP. SYSTEM WALL SECTION **1**
SCALE: 3/8" = 1'-0"

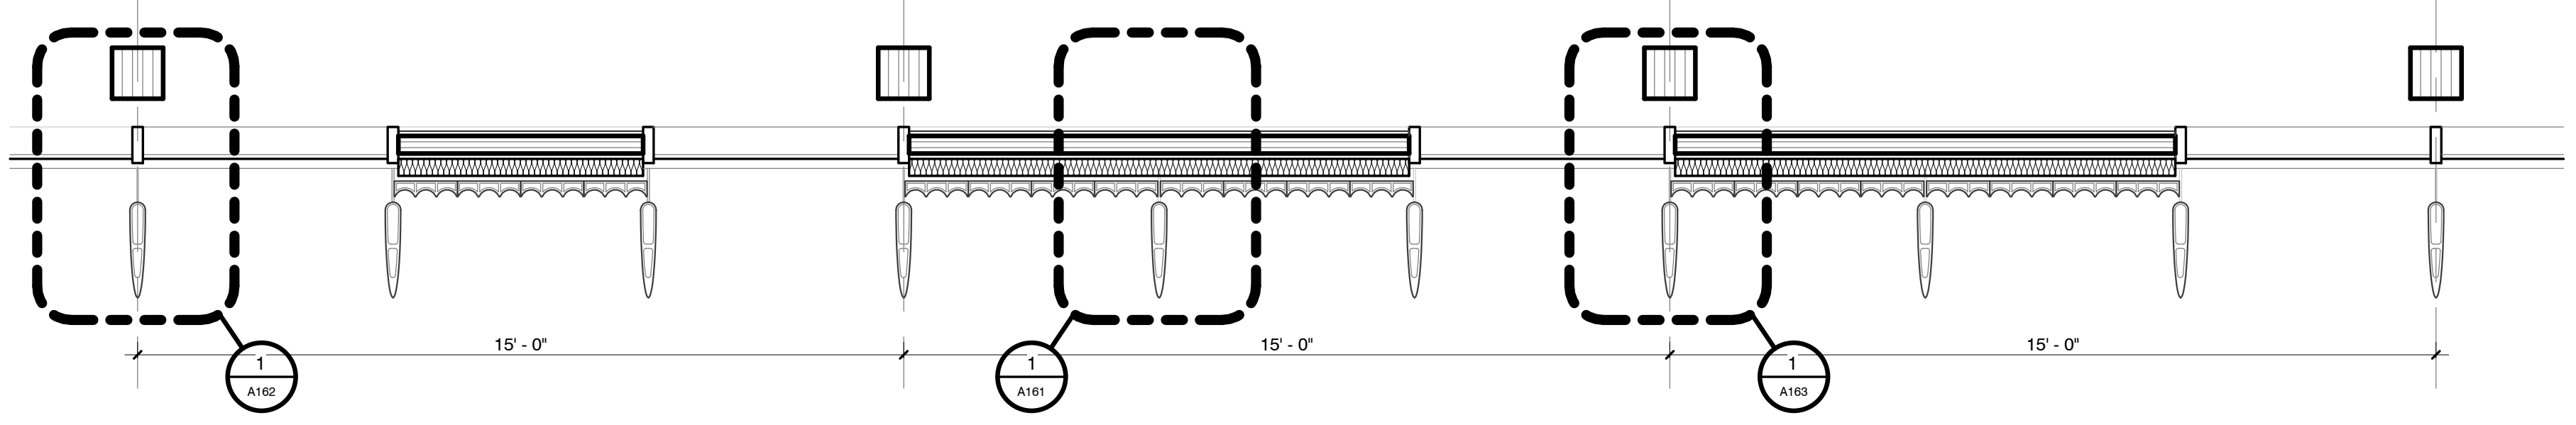

TYP. SYSTEM PLAN **2**
SCALE: 3/8" = 1'-0"

ABKST

Architect
Joe Hand
SHoP Architects

Structural Consultant
Amy Harrington
Silman

Mechanical Consultant
Chris Ashton
Buro Happold

Enclosure Consultant
Aaron Davis
GSAPP

Designers
Thiago Lee
Blake Kem
Khadija Tarver
Stephen Zimmerer
Aaron Smolar


NO.	DATE	REVISION
01	--- OCT 2021	SD SUBMISSION
02	--- DEC 2021	DD SUBMISSION
03	--- DEC 2021	CD SUBMISSION

GSAPP


Solid Panel Details

Project number	21001
Date	Dec. 17, 2021
Scale	1 1/2" = 1'-0"

A161

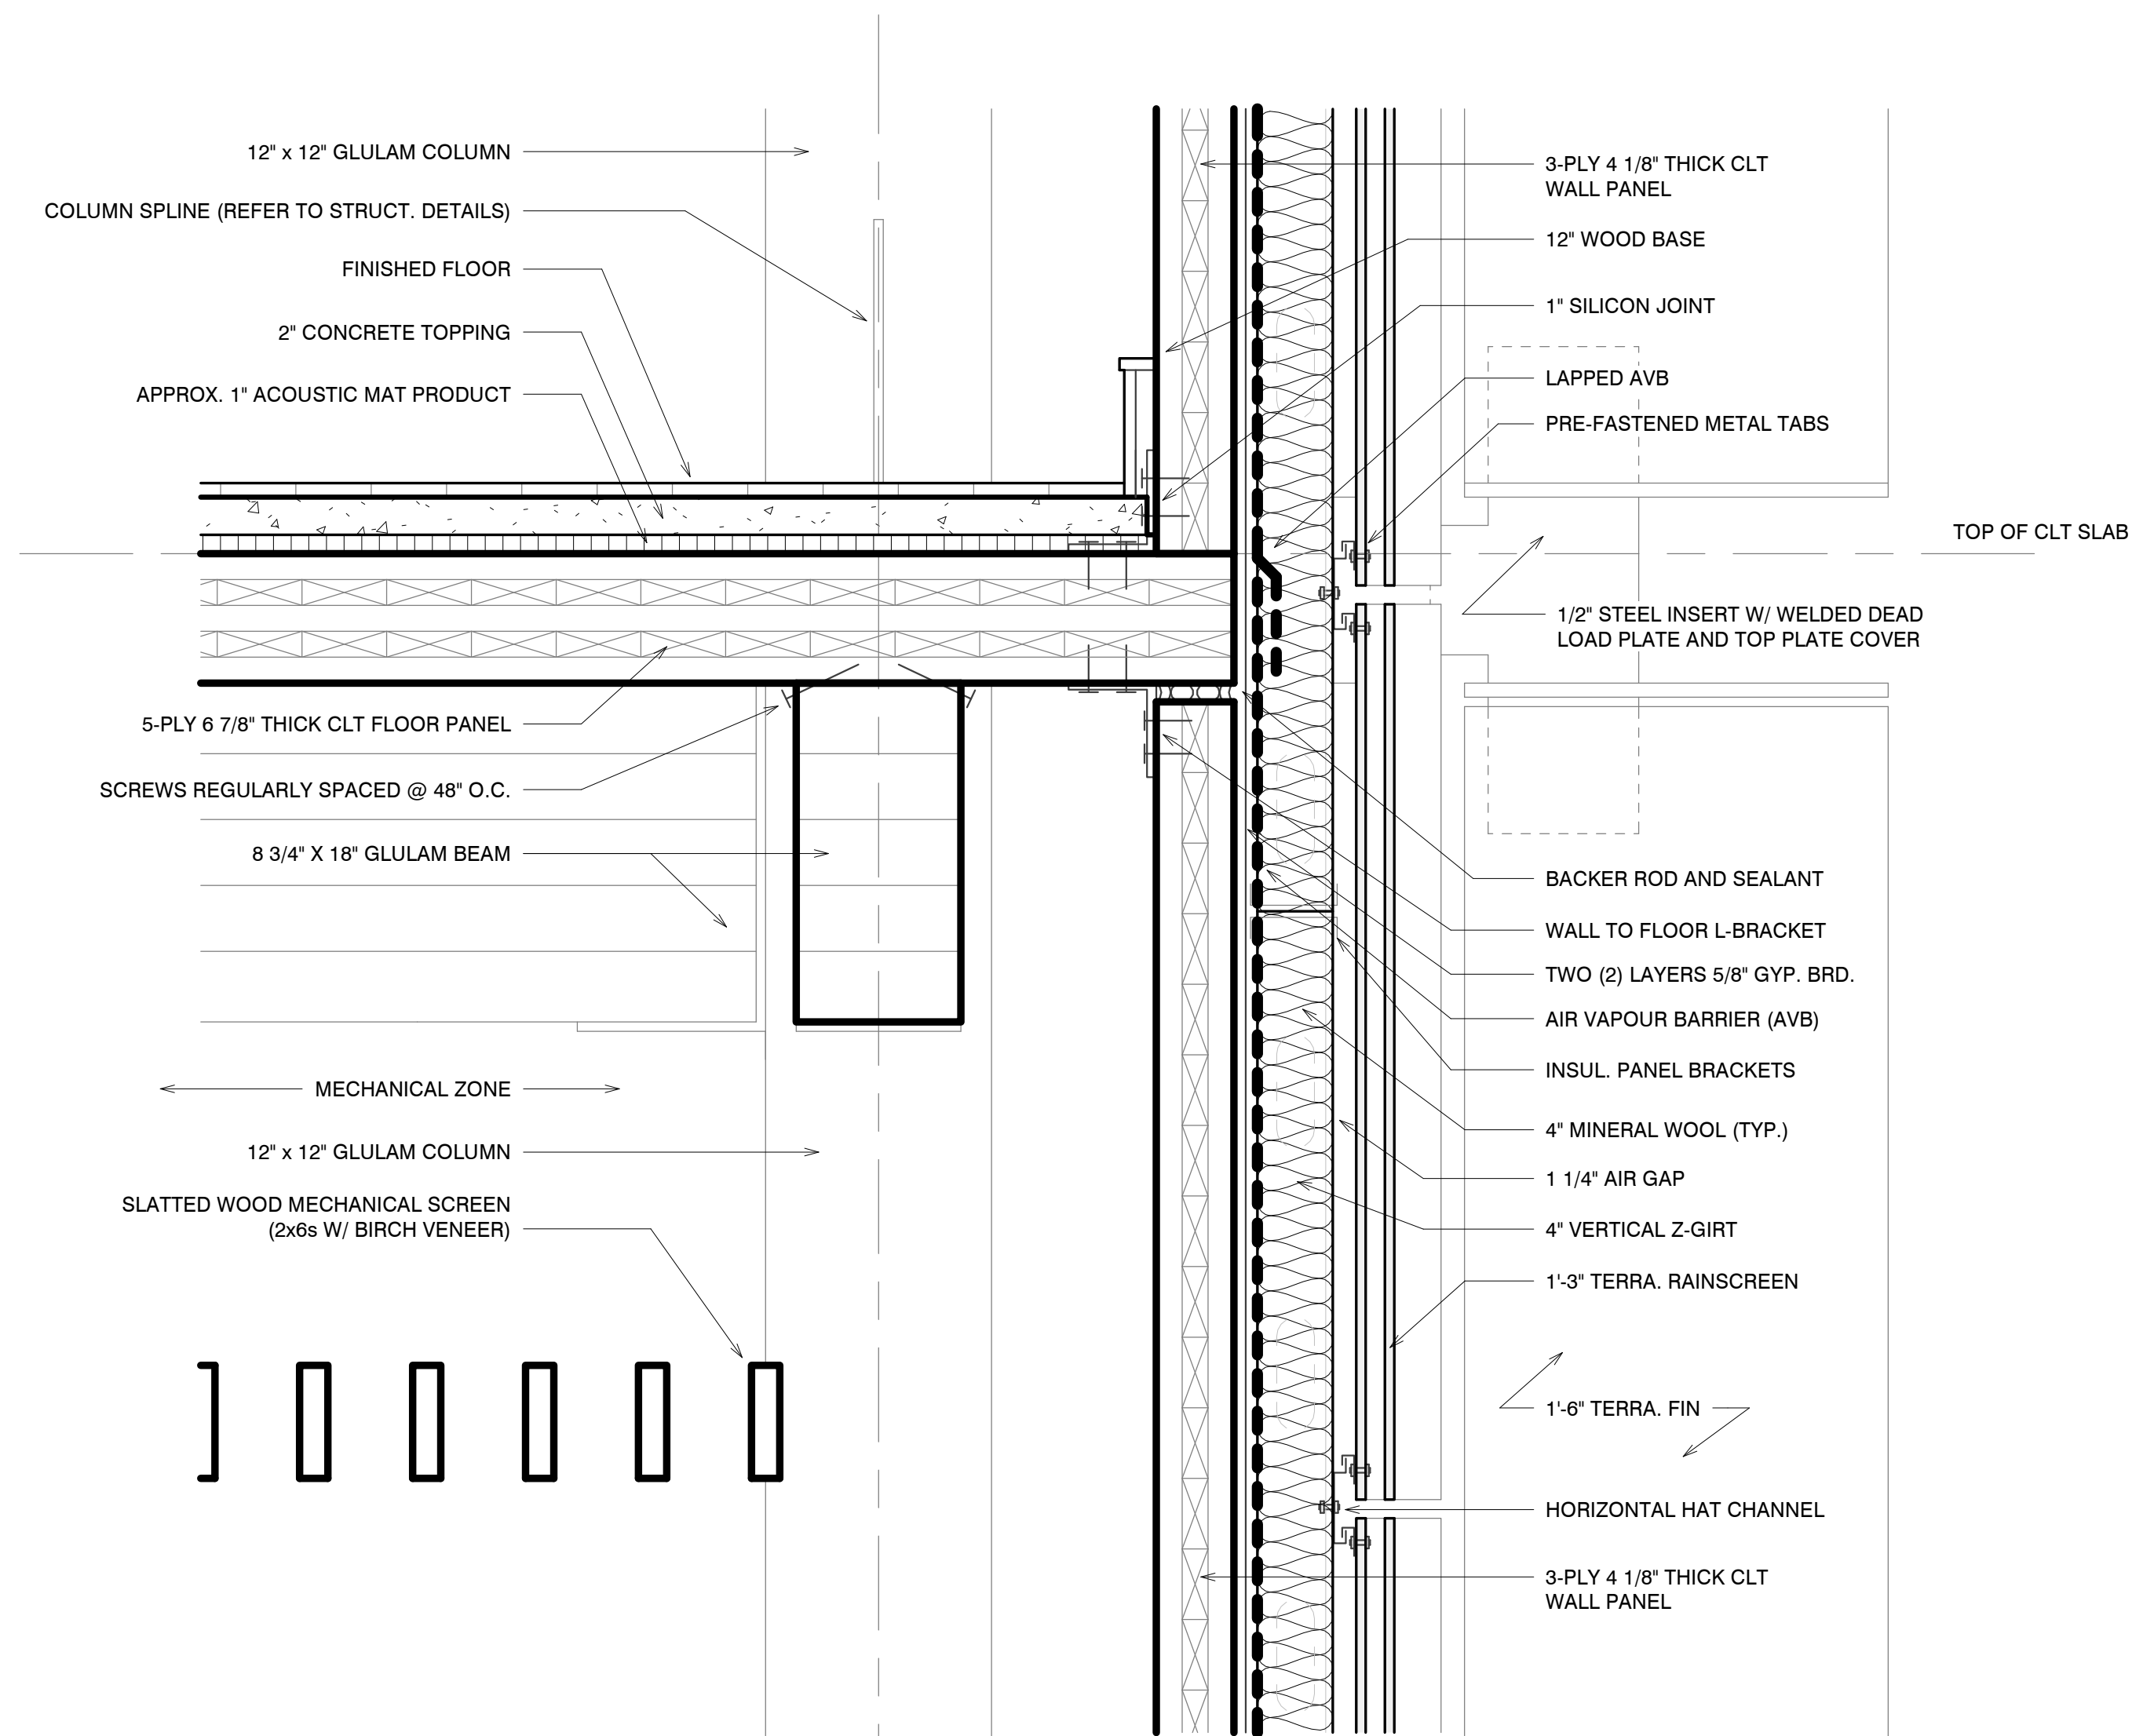

TYPICAL SOLID PANEL DETAIL - SECTION 2
SCALE: 1 1/2" = 1'-0"

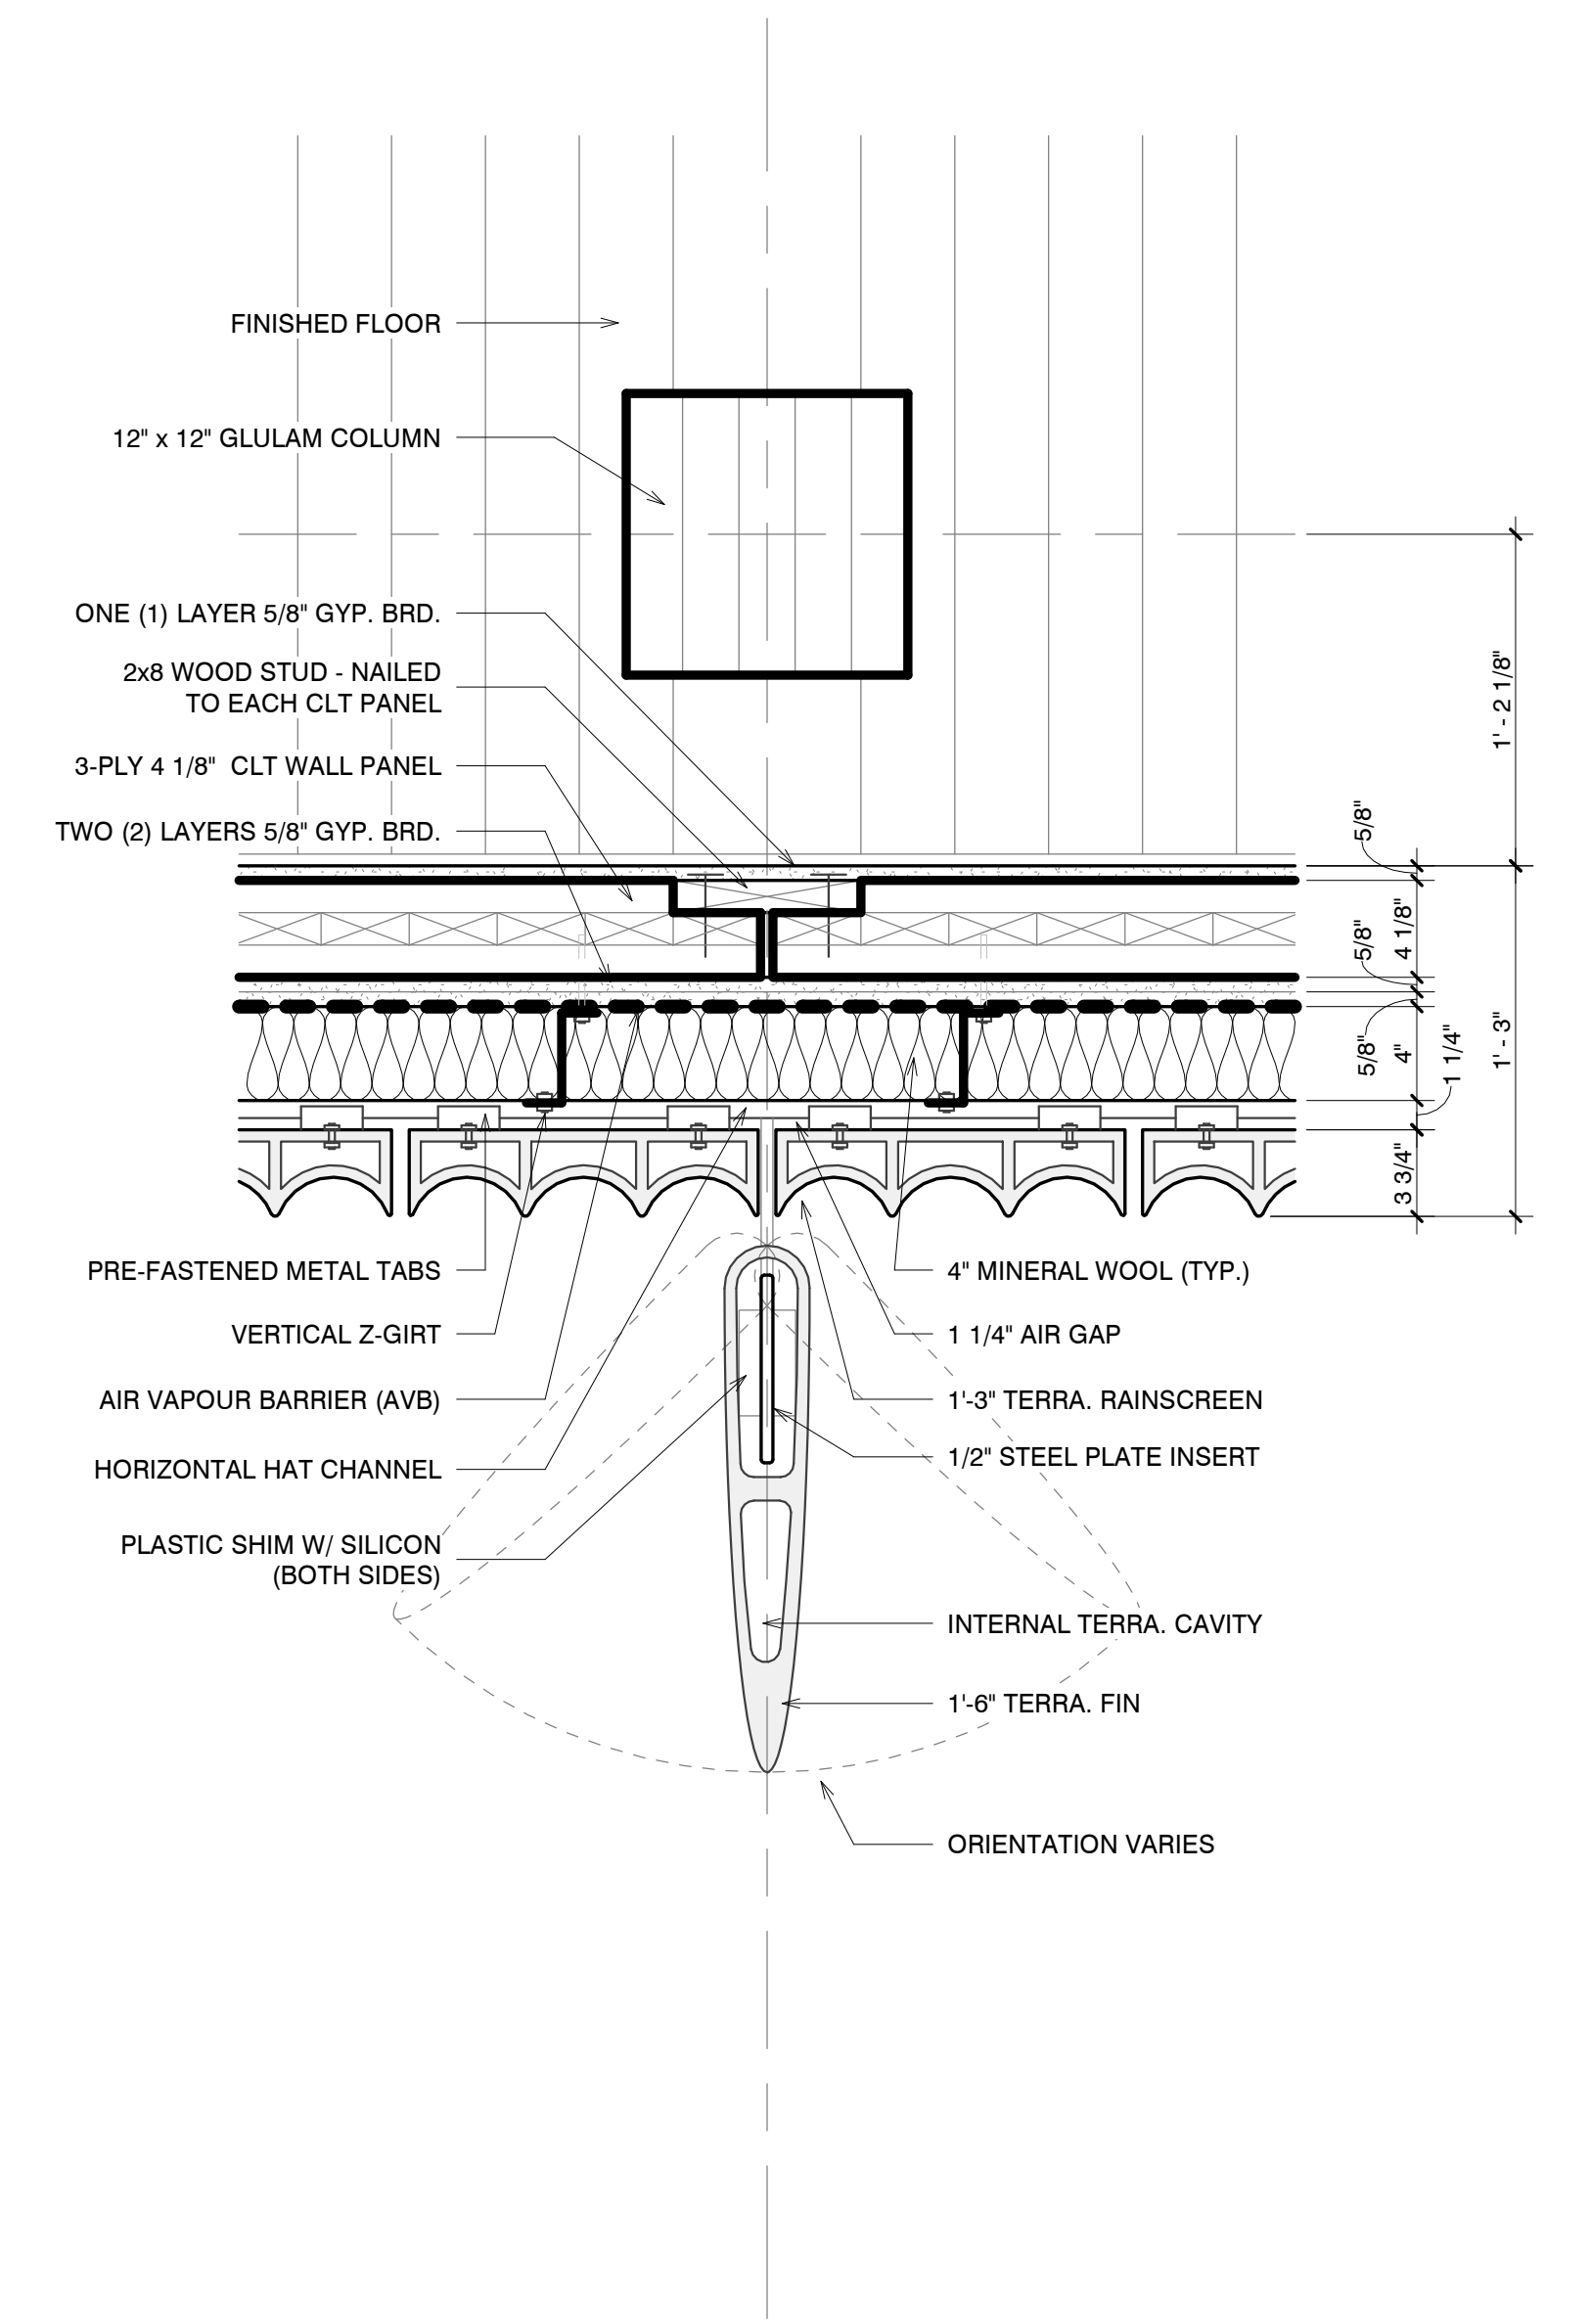

TYPICAL SOLID PANEL DETAIL - PLAN 1
SCALE: 1 1/2" = 1'-0"

ABKST

Architect
Joe Hand
SHoP Architects

Structural Consultant
Amy Harrington
Silman

Mechanical Consultant
Chris Ashton
Buro Happold

Enclosure Consultant
Aaron Davis
GSAPP

Designers
Thiago Lee
Blake Kem
Khadja Tarver
Stephen Zimmerer
Aaron Smolar


NO.	DATE	REVISION
01	--- OCT 2021	SD SUBMISSION
02	--- DEC 2021	DD SUBMISSION
03	--- DEC 2021	CD SUBMISSION

GSAPP


Glazed Panel Details

Project number	21001
Date	Dec. 17, 2021
Scale	1 1/2" = 1'-0"

A162

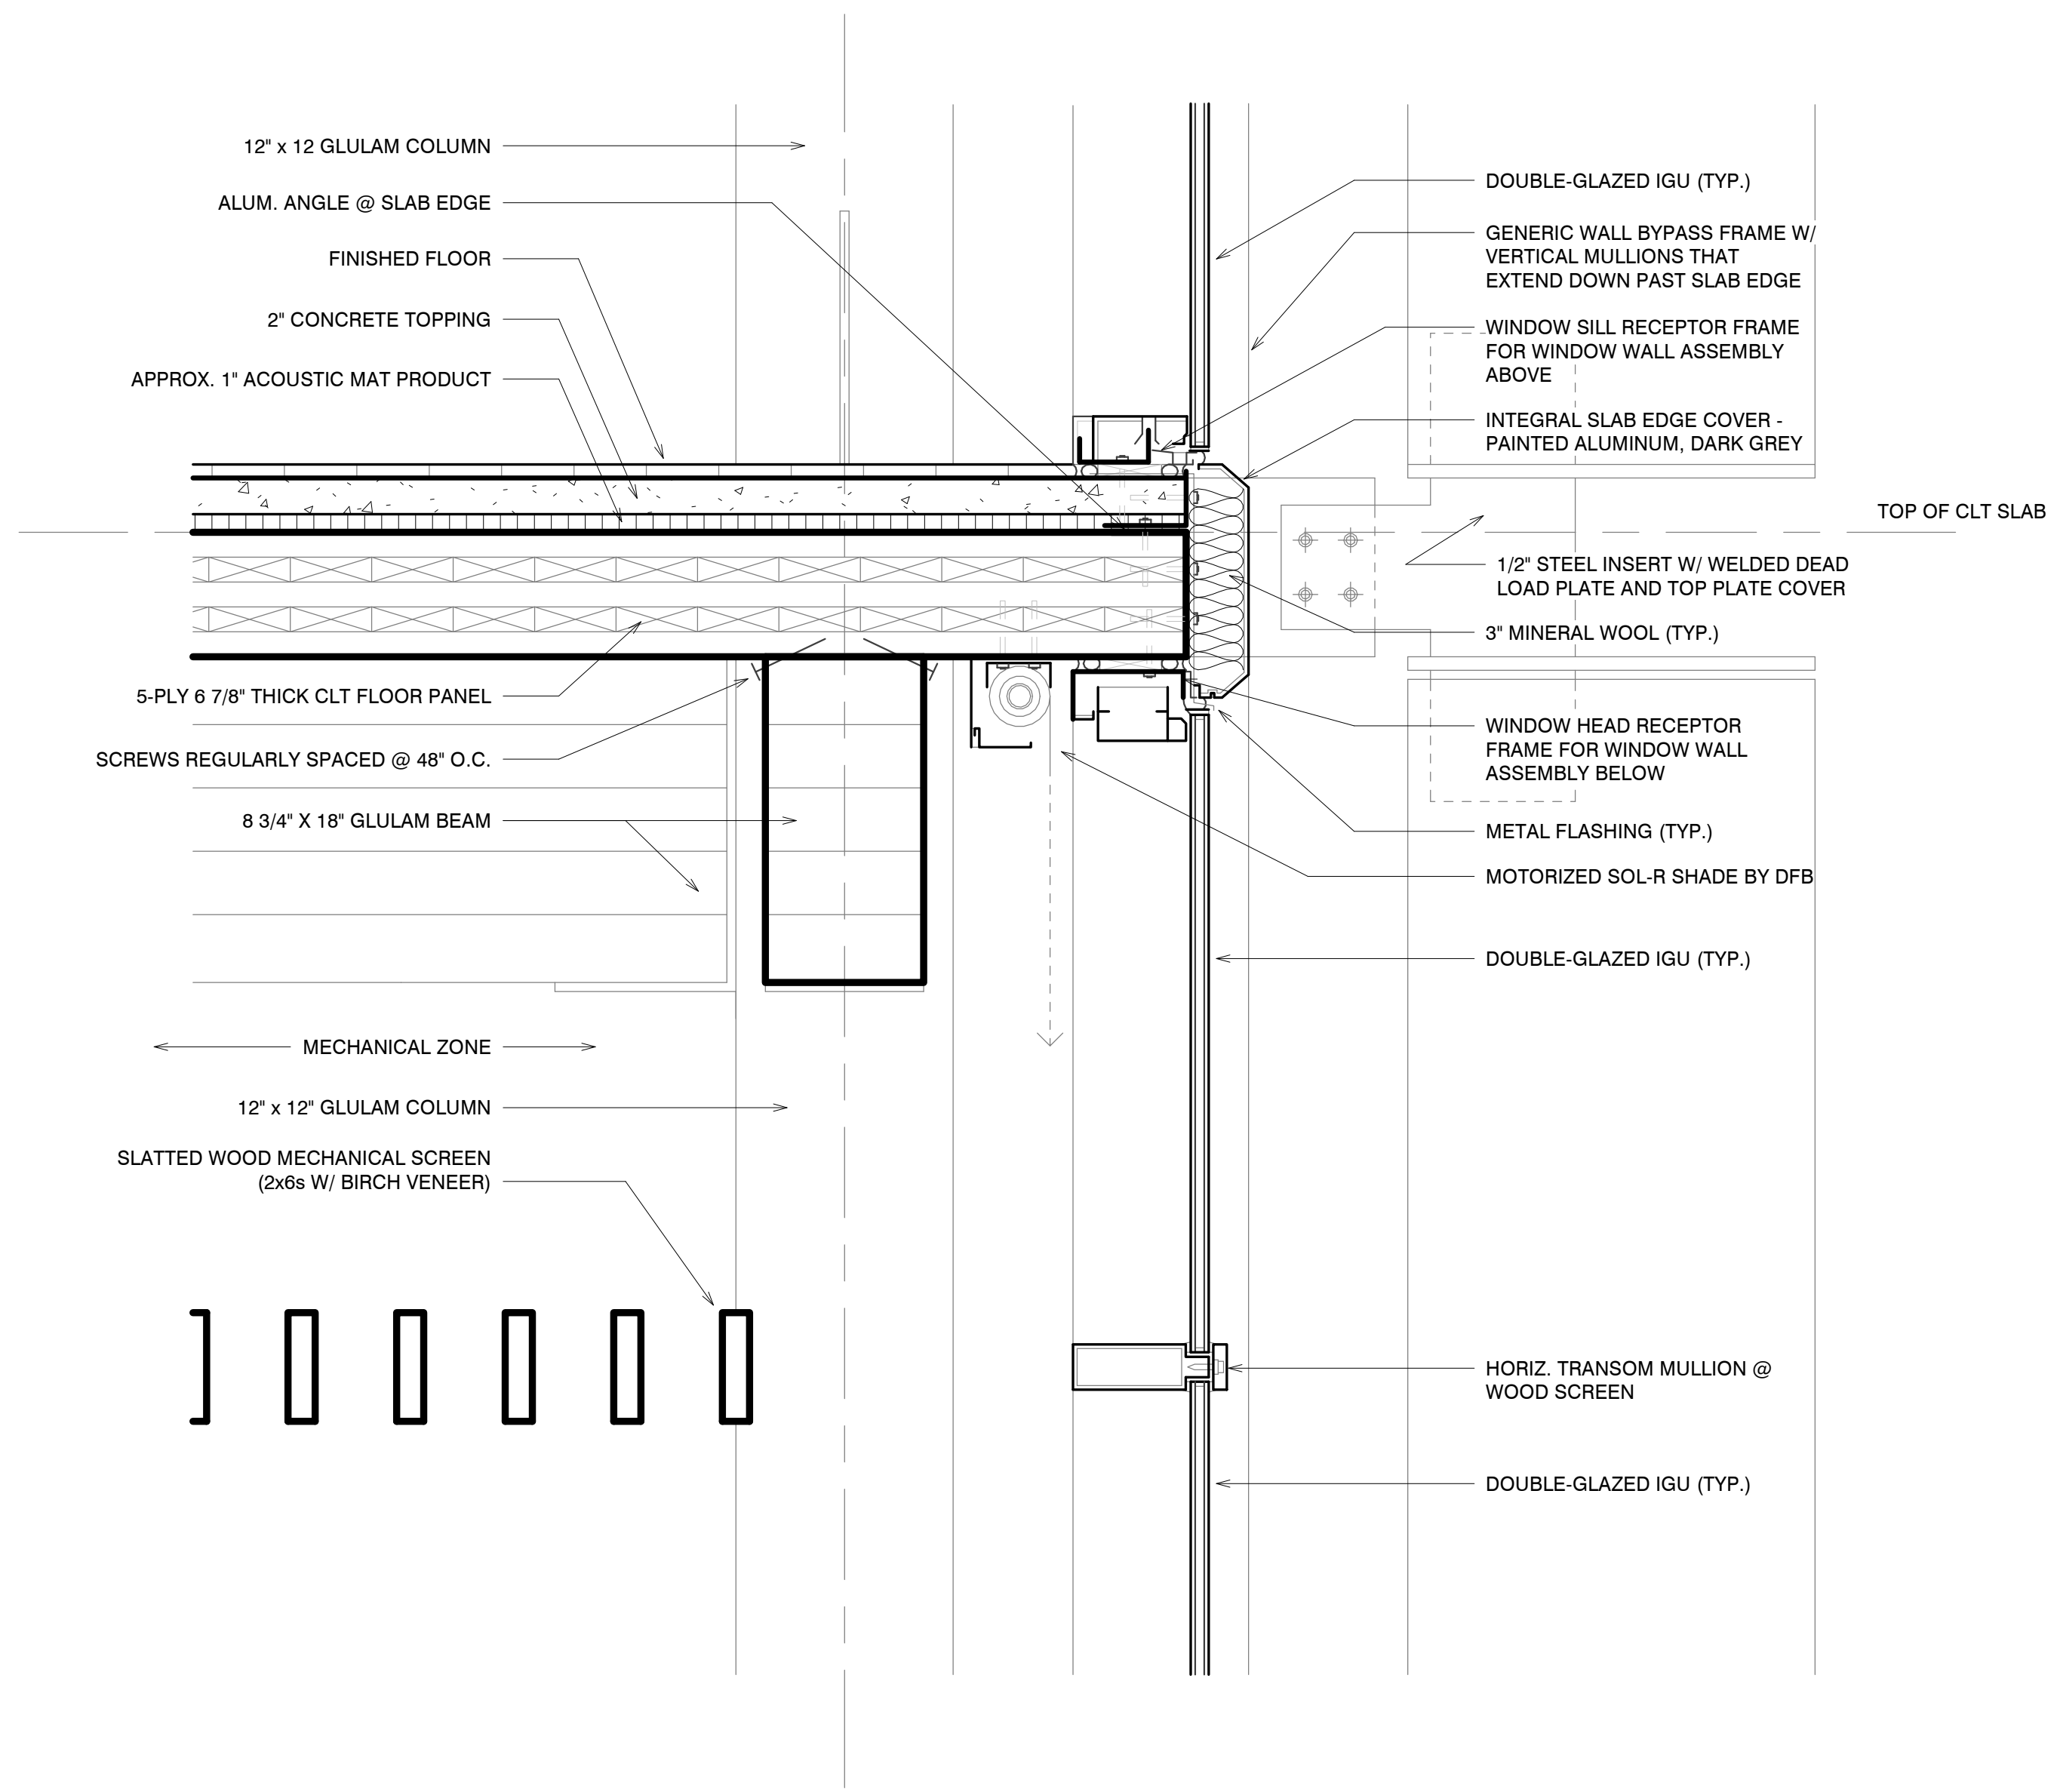

TYPICAL GLAZED PANEL DETAIL - SECTION 2
SCALE: 1 1/2" = 1'-0"

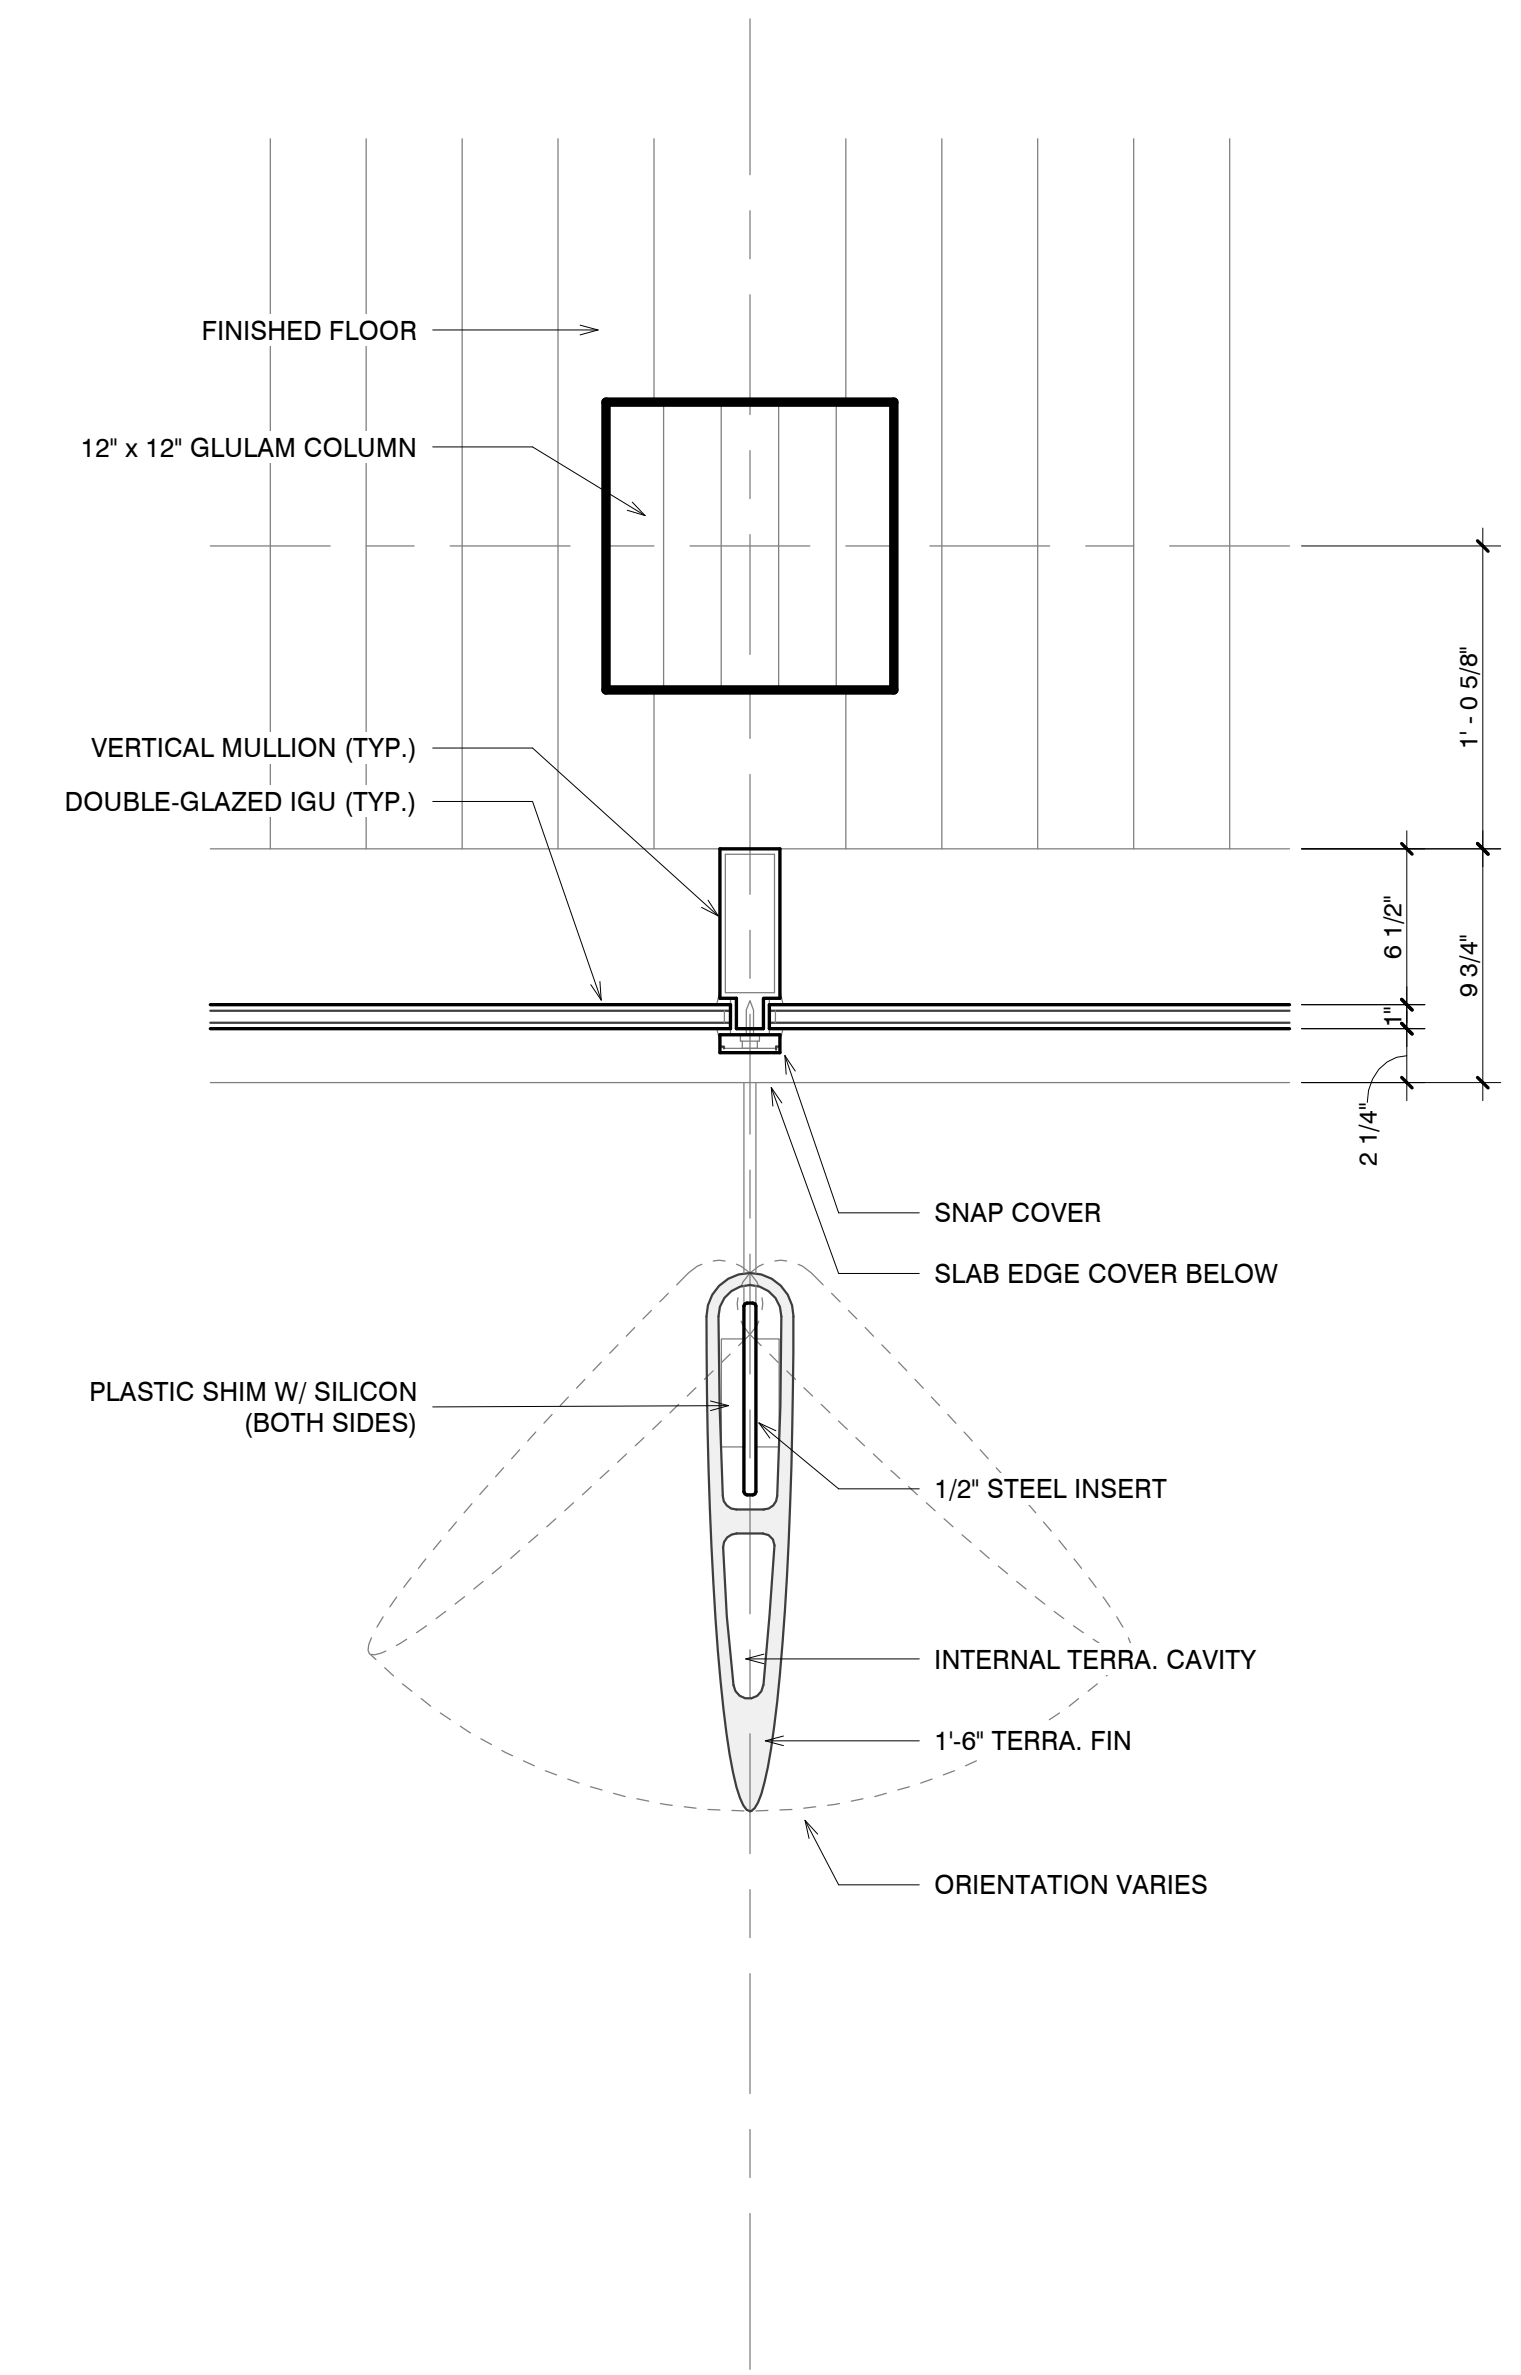

TYPICAL GLAZED PANEL DETAIL - PLAN 1
SCALE: 1 1/2" = 1'-0"

ABKST

Architect
Joe Hand
SHoP Architects

Structural Consultant
Amy Harrington
Silman

Mechanical Consultant
Chris Ashton
Buro Happold

Enclosure Consultant
Aaron Davis
GSAPP

Designers
Thiago Lee
Blake Kem
Khadija Tarver
Stephen Zimmerer
Aaron Smolar

NO.	DATE	REVISION
01	--- OCT 2021	SD SUBMISSION
02	--- DEC 2021	DD SUBMISSION
03	--- DEC 2021	CD SUBMISSION


GSAPP

Interface Details


Project number	21001
Date	Dec. 17, 2021
Scale	1 1/2" = 1'-0"

A163

12/13/2021 3:33:25 AM

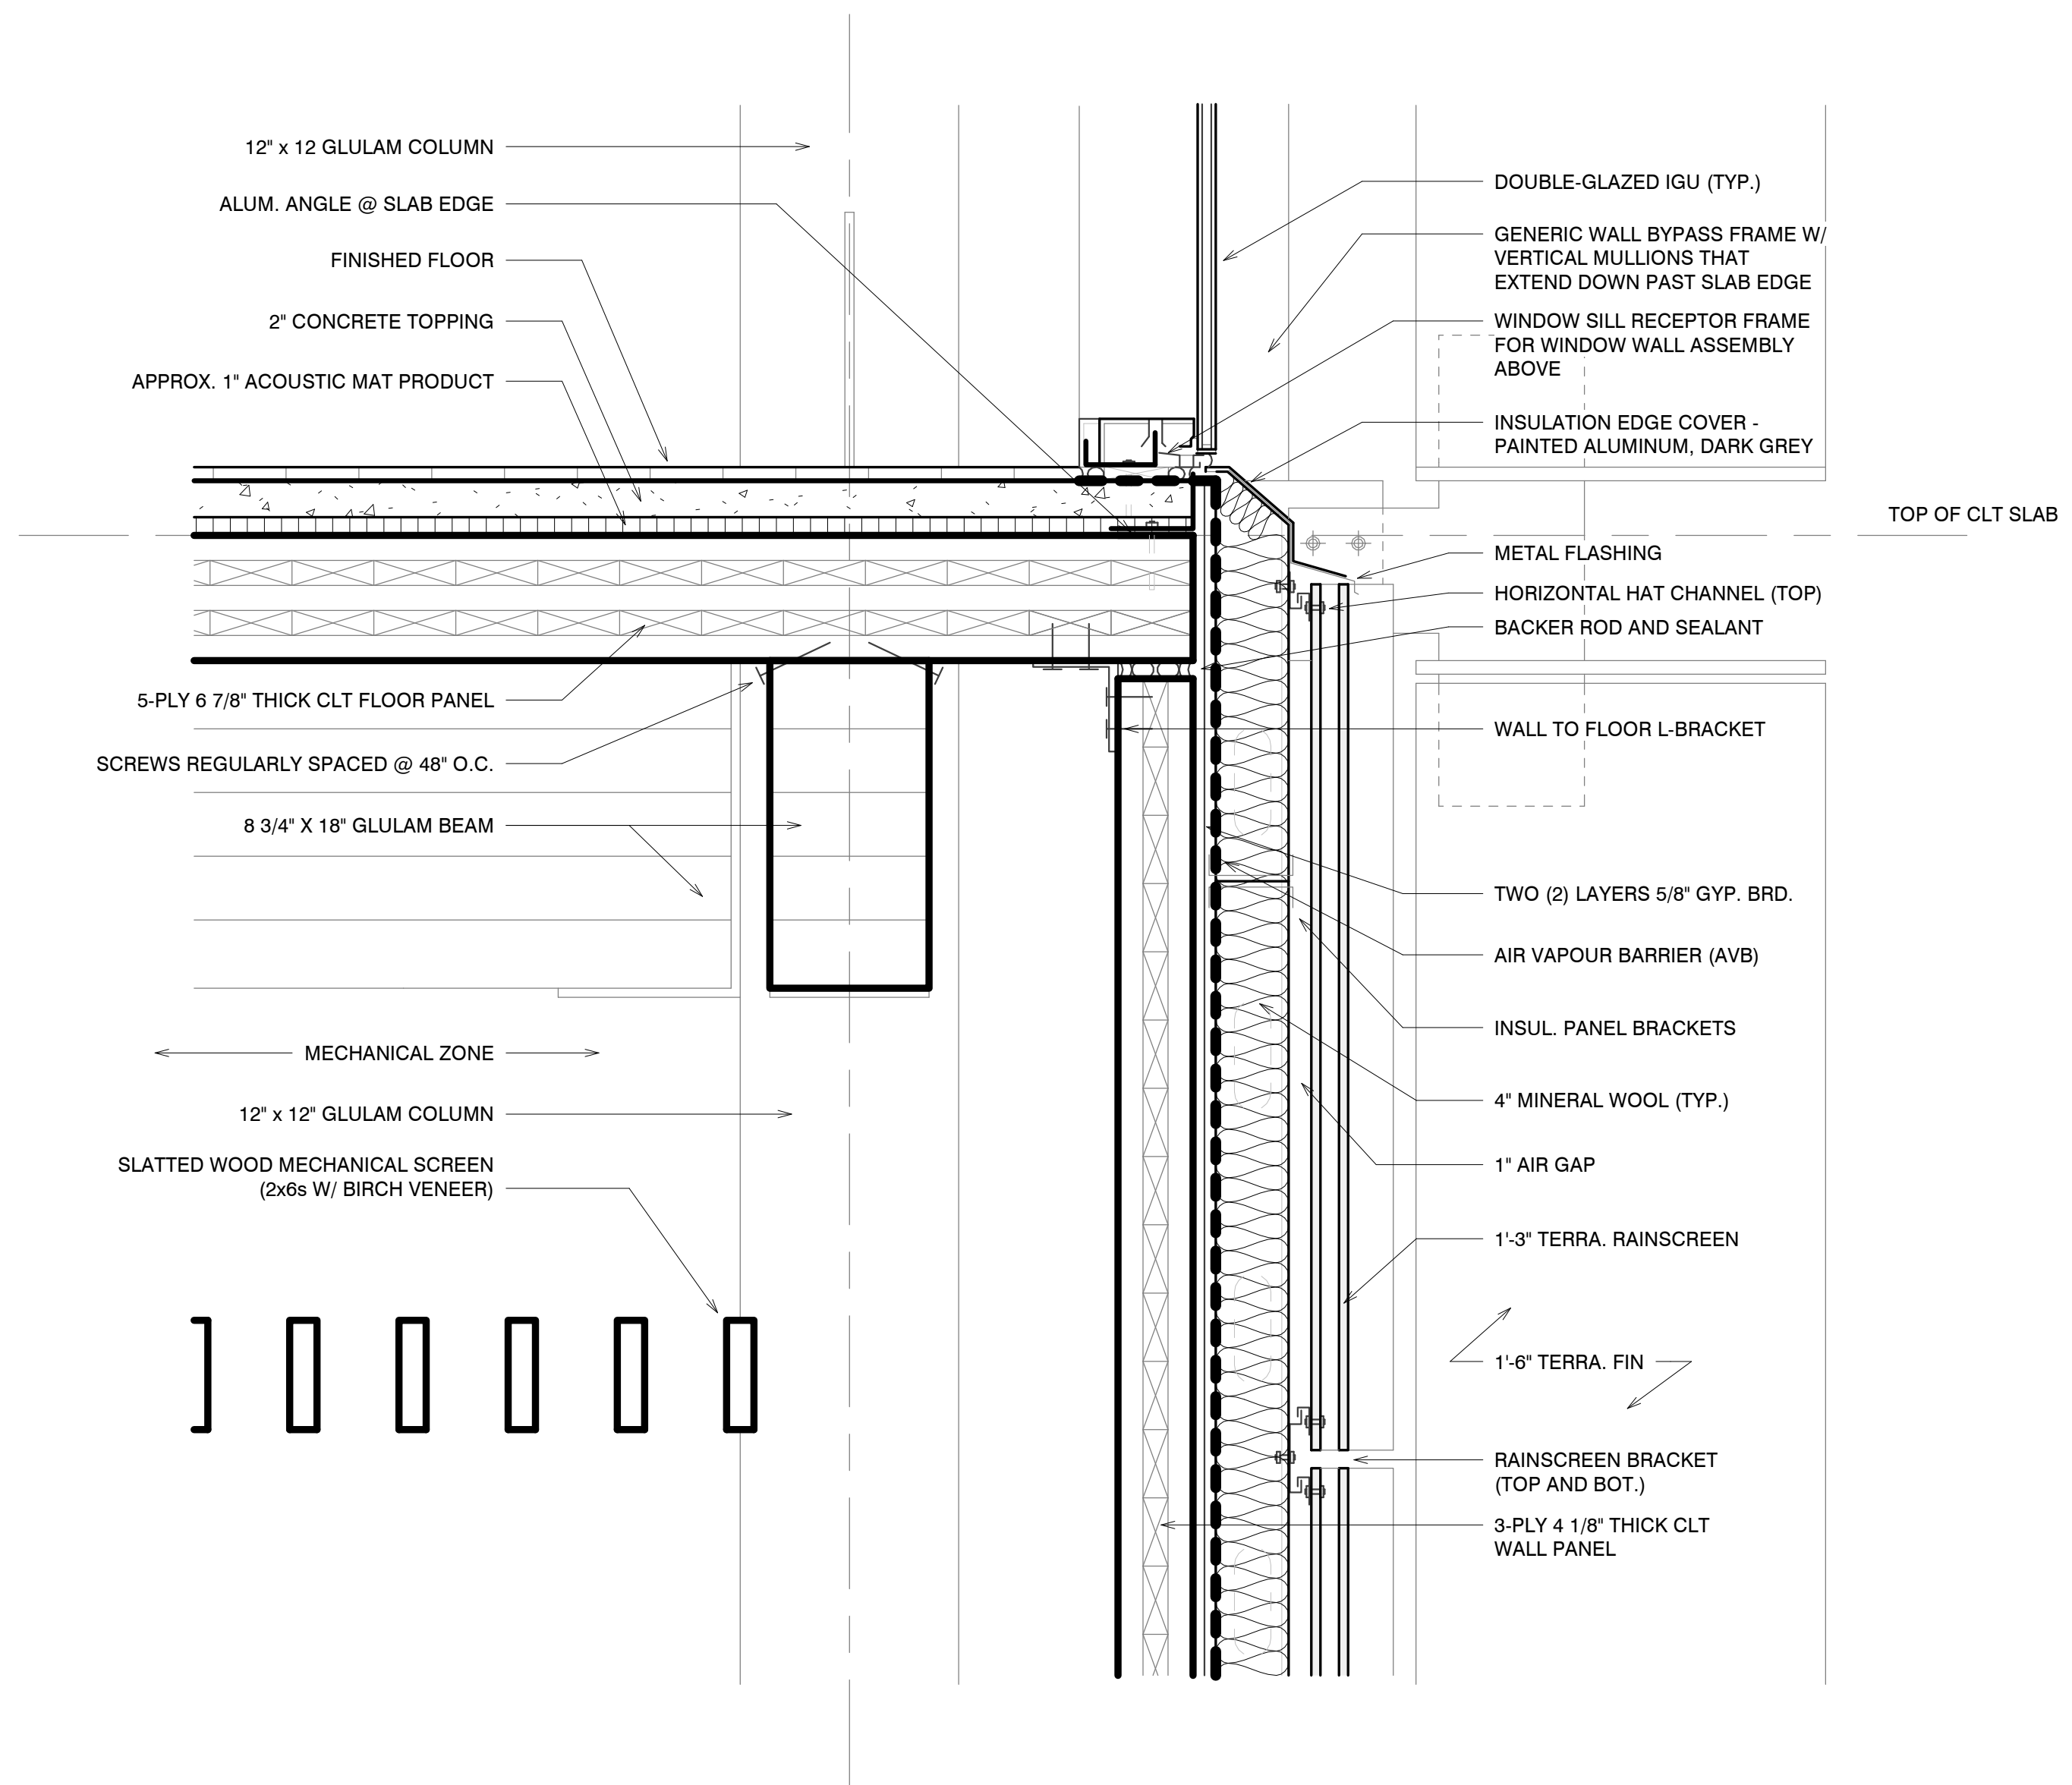

TYPICAL INTERFACE DETAIL - SECTION 2
SCALE: 1 1/2" = 1'-0"

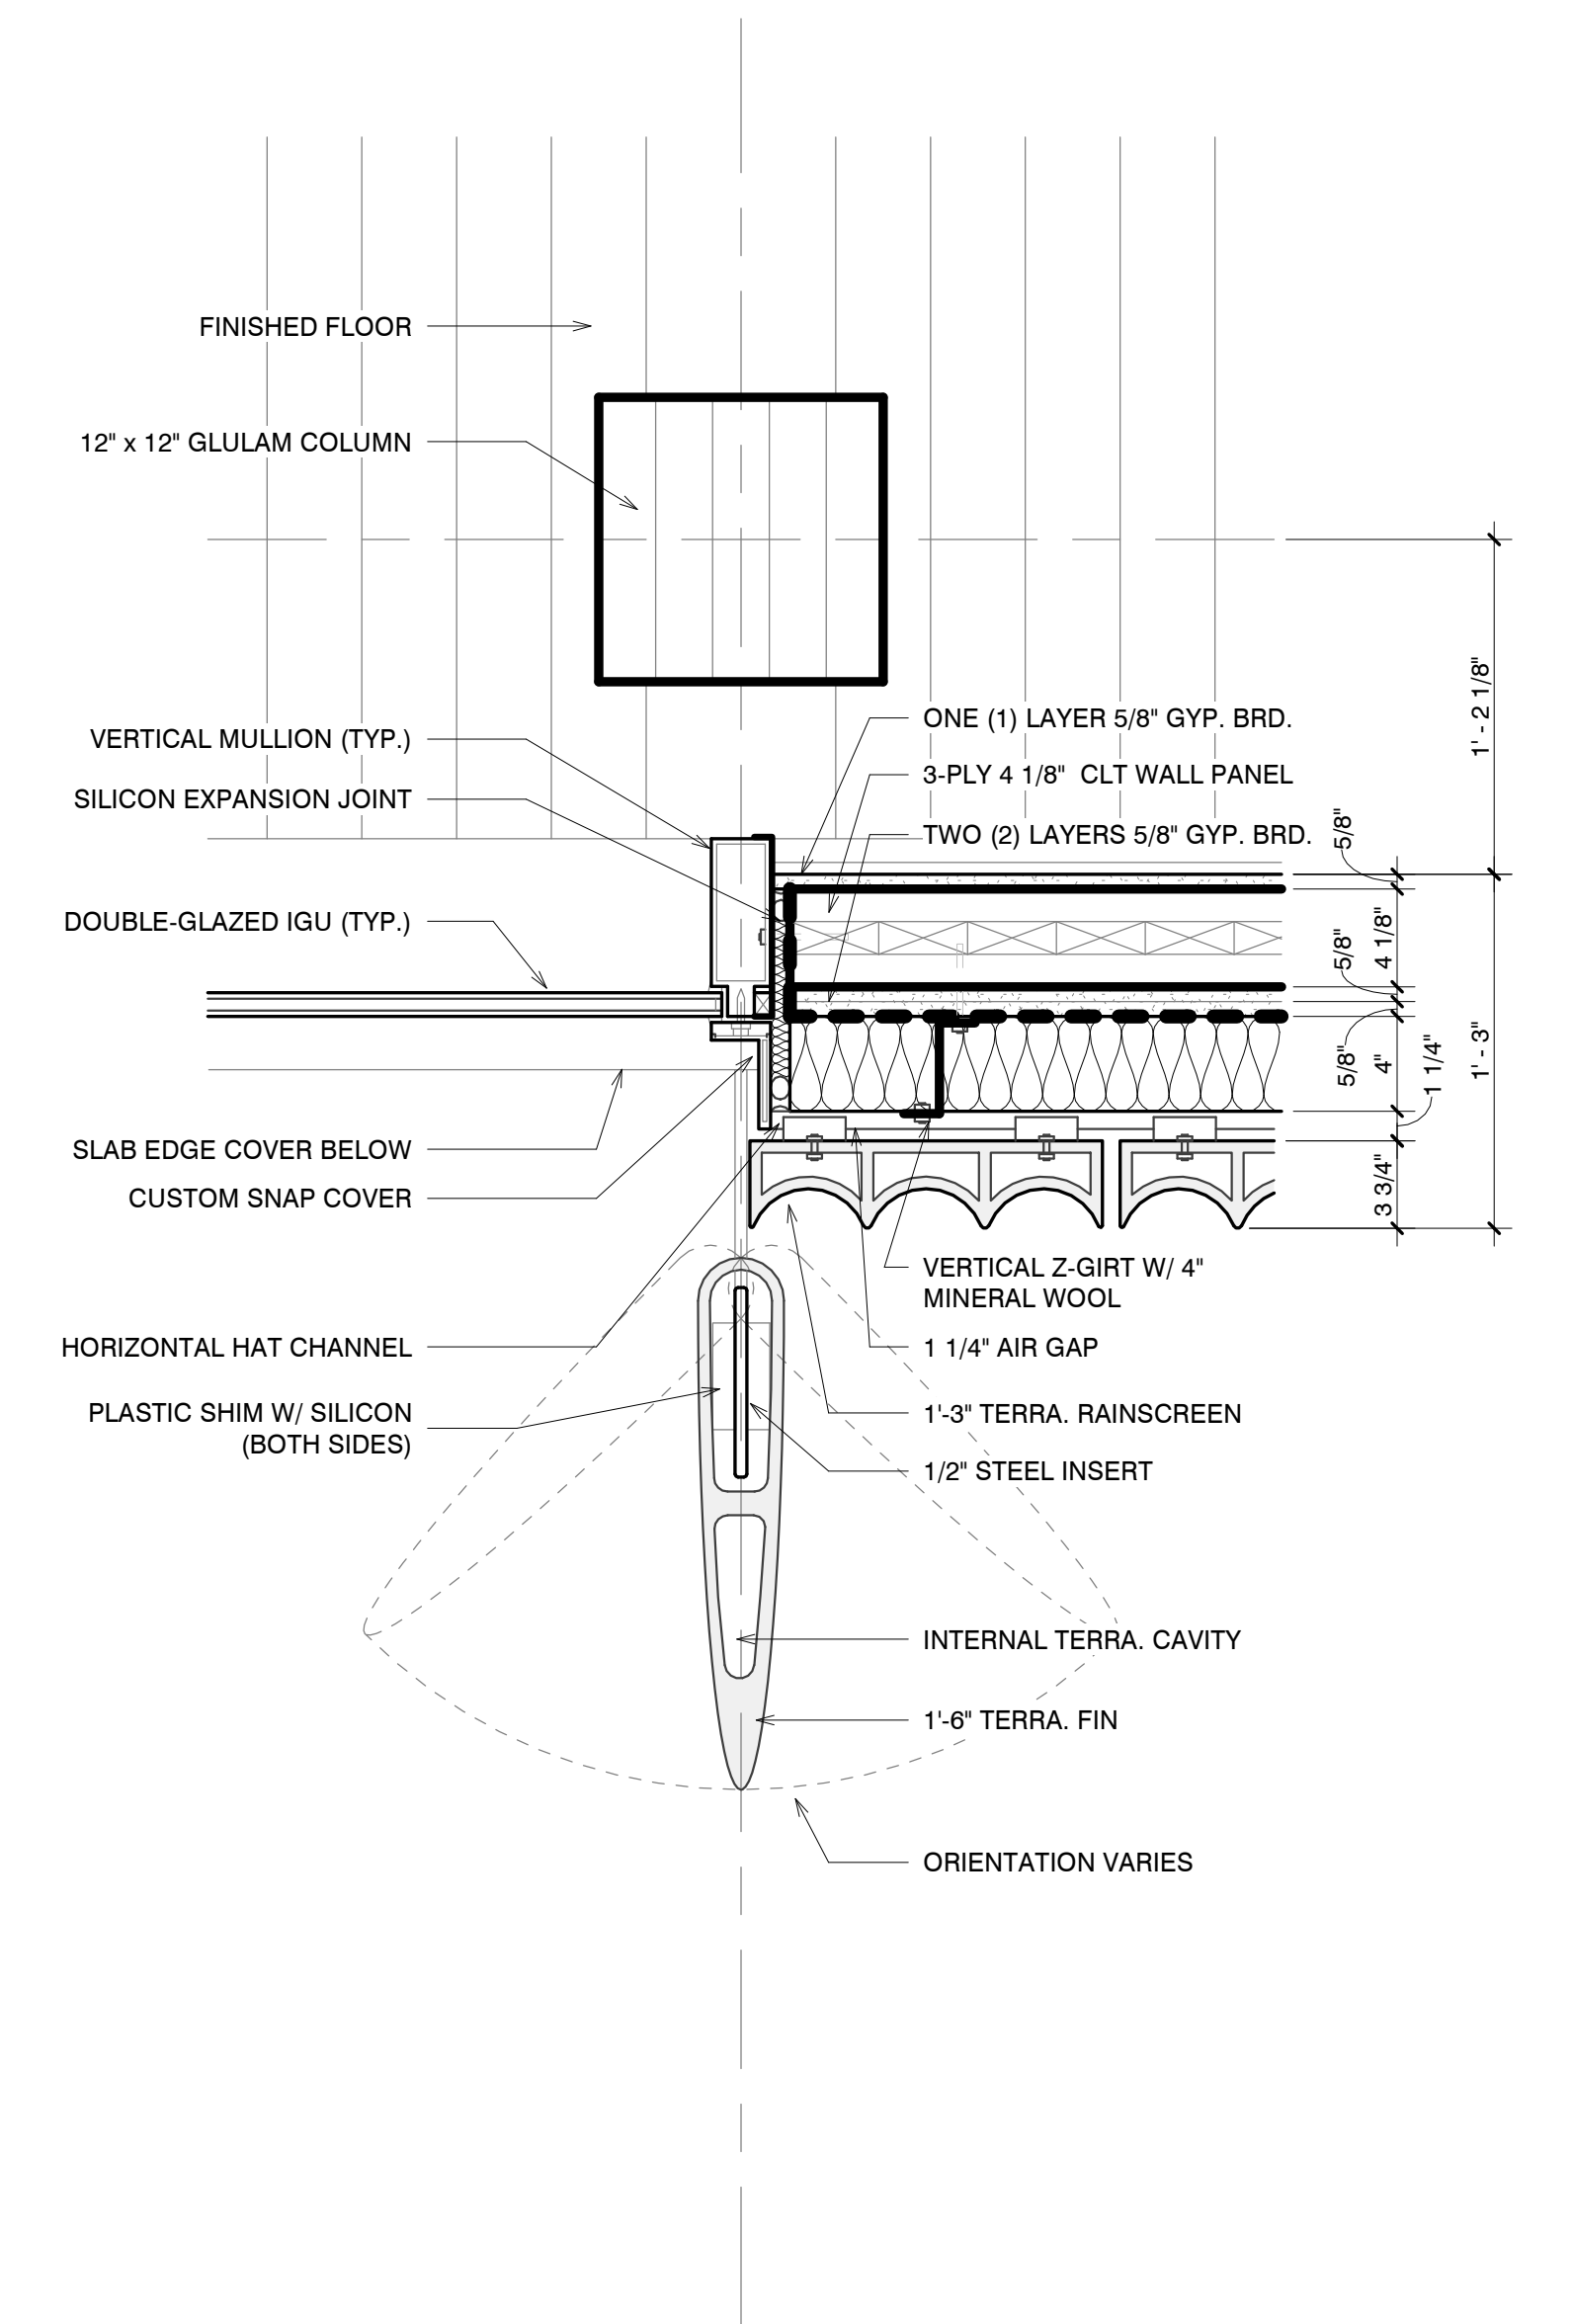

TYPICAL INTERFACE DETAIL - PLAN 1
SCALE: 1 1/2" = 1'-0"

ABKST

Architect
Joe Hand
SHoP Architects

Structural Consultant
Amy Harrington
Silman

Mechanical Consultant
Chris Ashton
Buro Happold

Enclosure Consultant
Aaron Davis
GSAPP

Designers
Thiago Lee
Blake Kem
Khadija Tarver
Stephen Zimmerer
Aaron Smolar


NO.	DATE	REVISION
01	-- OCT 2021	SD SUBMISSION
02	-- DEC 2021	DD SUBMISSION
03	-- DEC 2021	CD SUBMISSION

GSAPP


Storefront
Roadmap

Project number	21001
Date	Dec. 17, 2021
Scale	3/8" = 1'-0"


A164

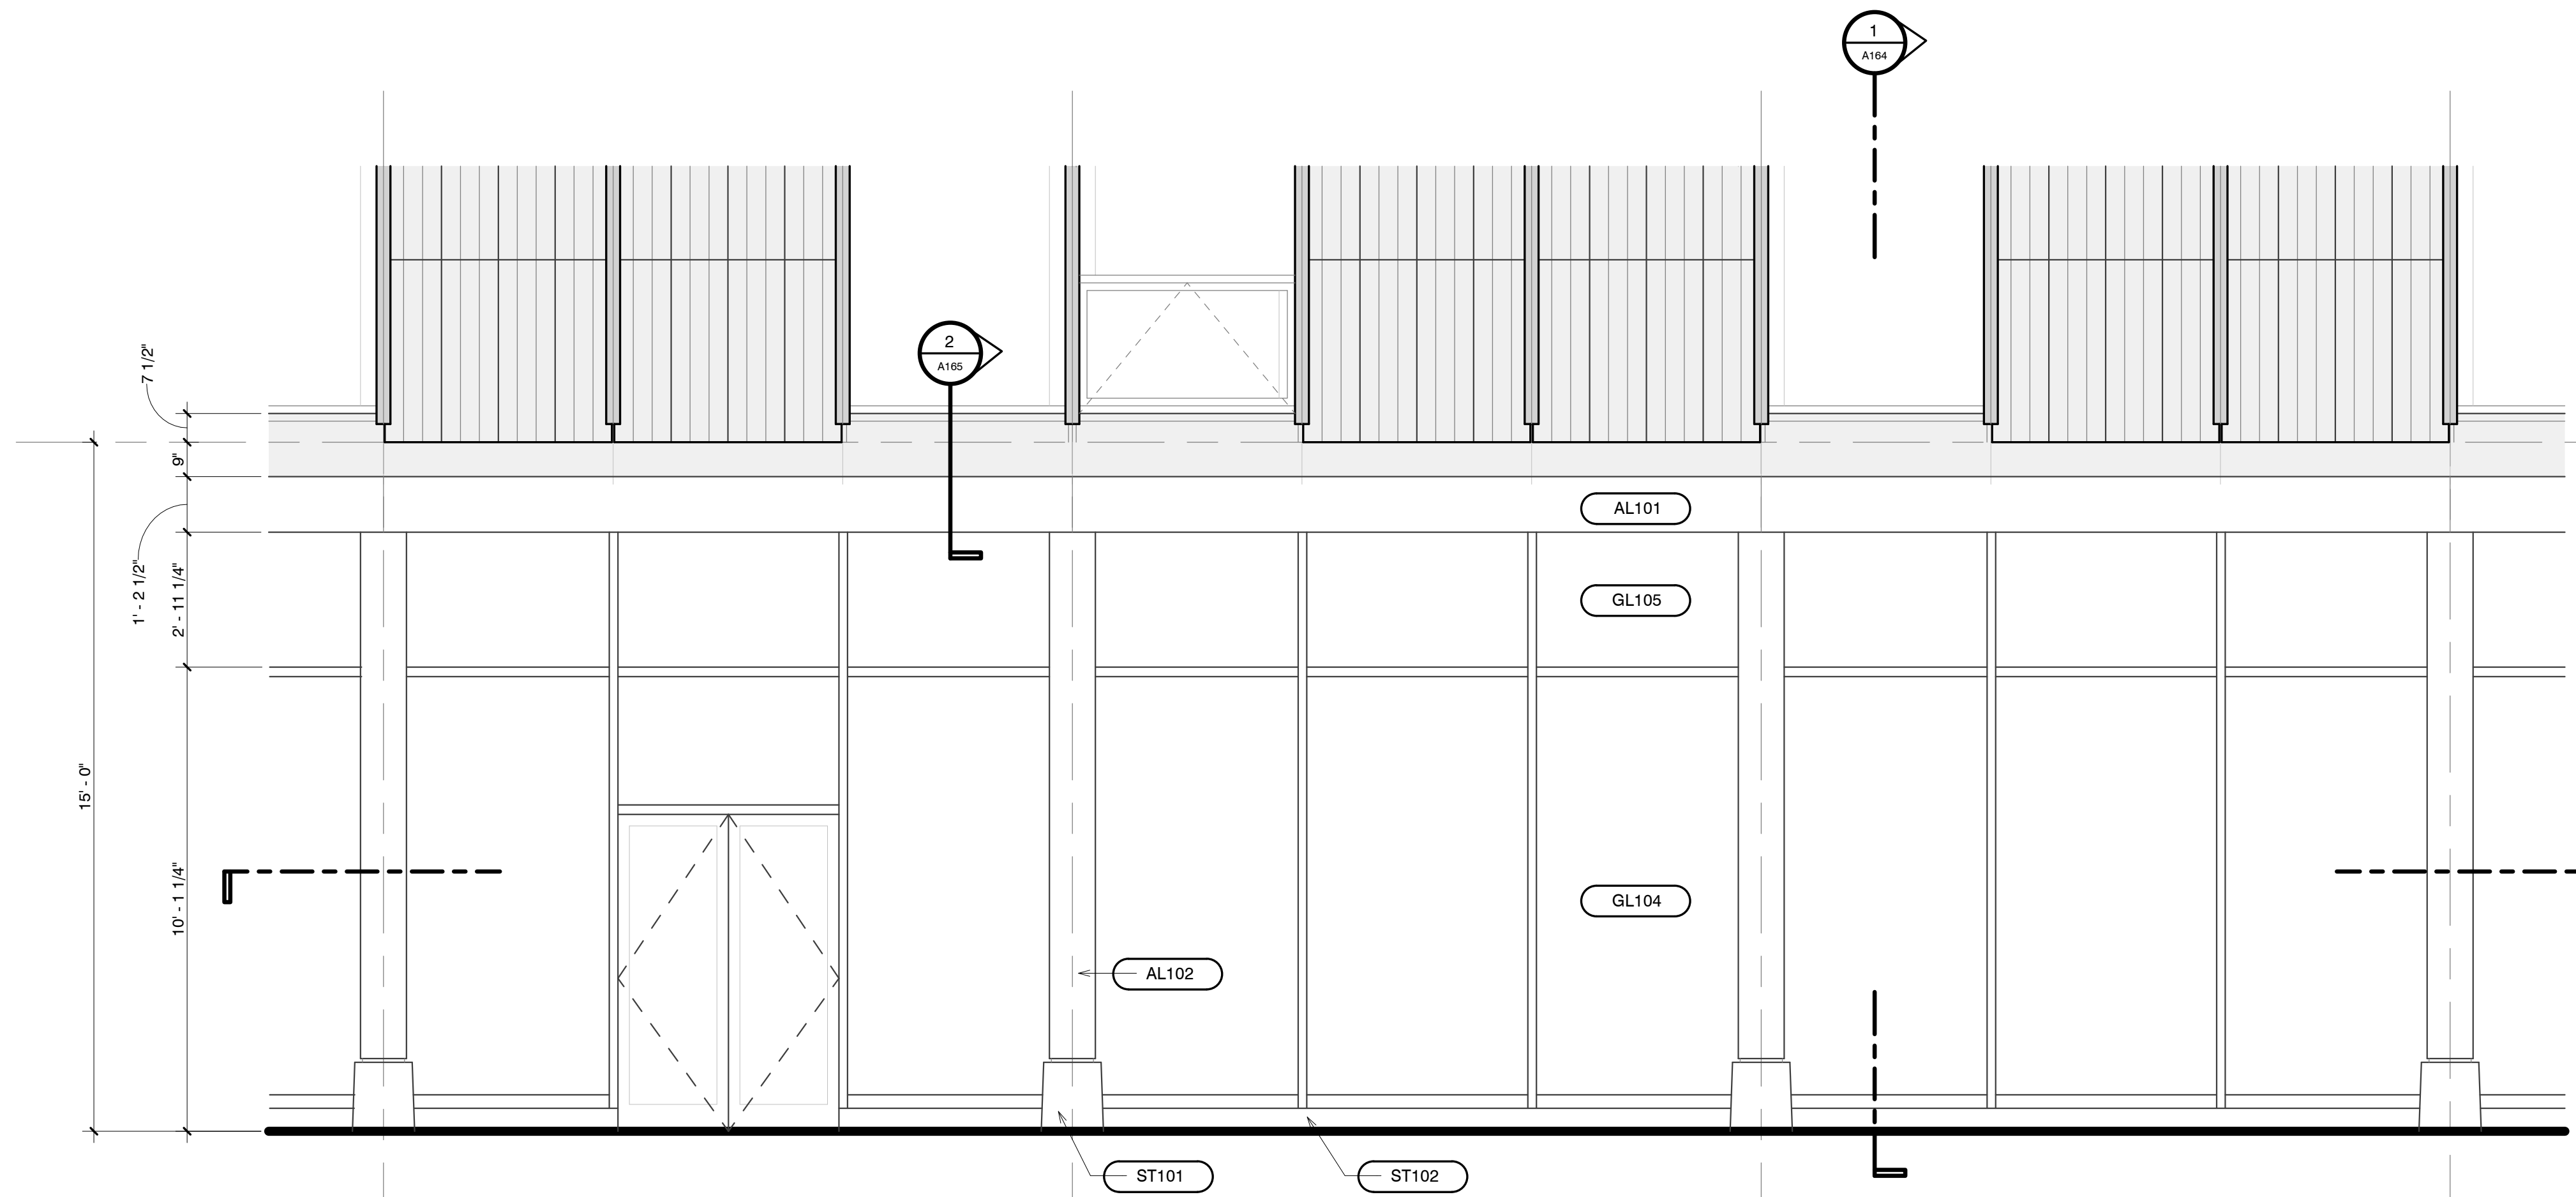

TYP. SYSTEM ELEVATION 3
SCALE: 3/8" = 1'-0"

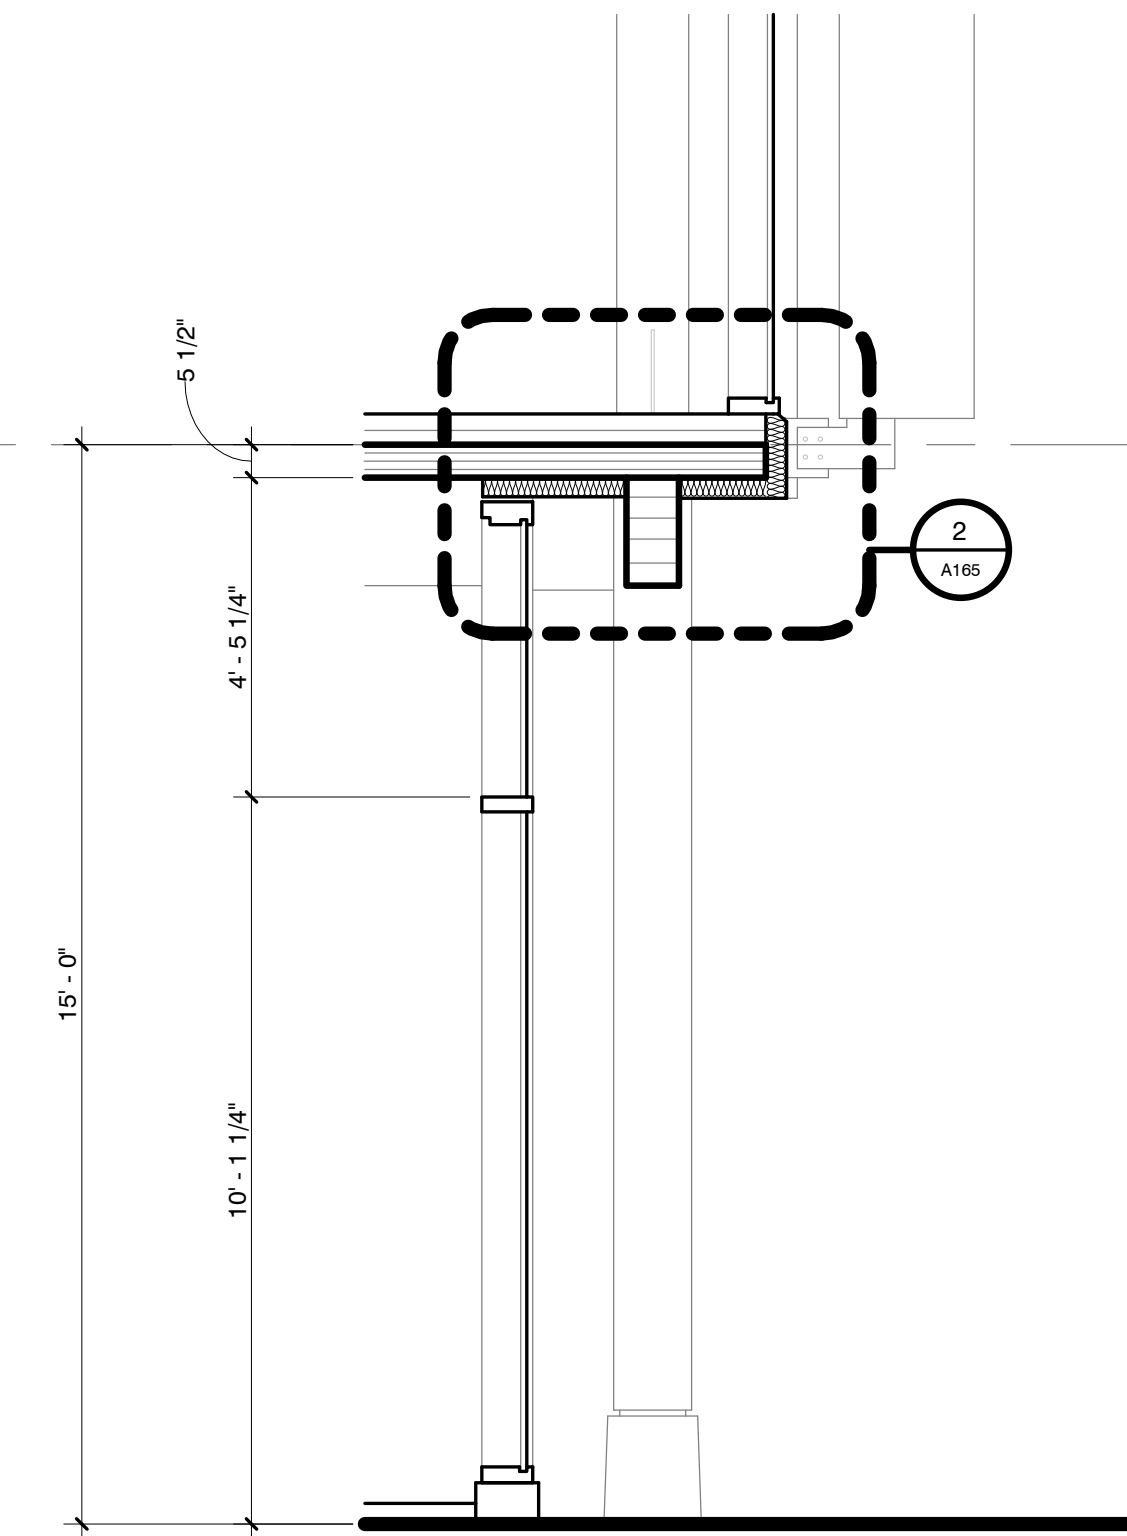

TYP. SYSTEM WALL SECTION 1
SCALE: 3/8" = 1'-0"

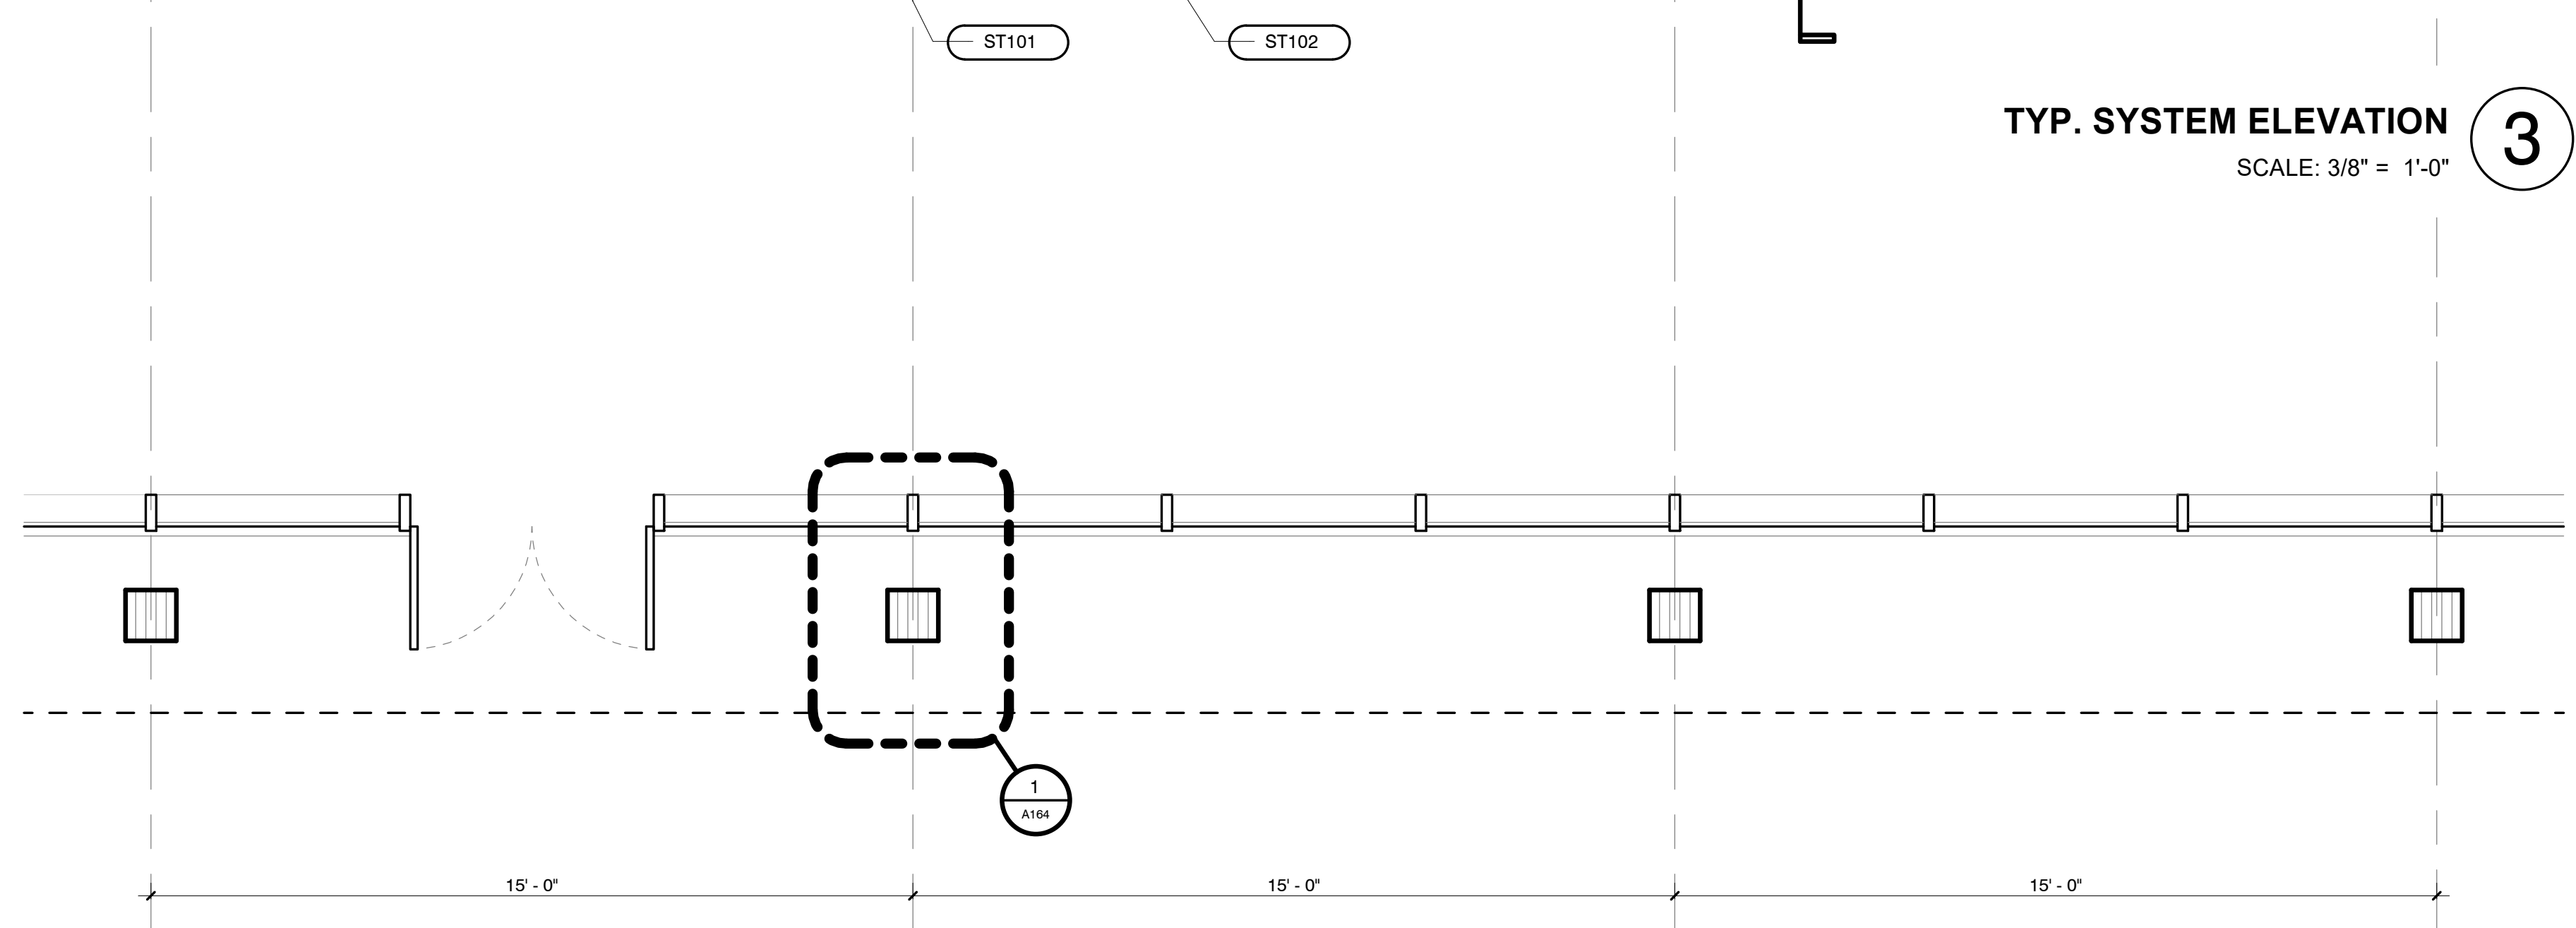

TYP. SYSTEM PLAN 2
SCALE: 3/8" = 1'-0"

ABKST

Architect
Joe Hand
SHoP Architects

Structural Consultant
Amy Harrington
Silman

Mechanical Consultant
Chris Ashton
Buro Happold

Enclosure Consultant
Aaron Davis
GSAPP

Designers
Thiago Lee
Blake Kem
Khadija Tarver
Stephen Zimmerer
Aaron Smolar


NO.	DATE	REVISION
01	--- OCT 2021	SD SUBMISSION
02	--- DEC 2021	DD SUBMISSION
03	--- DEC 2021	CD SUBMISSION

GSAPP


Storefront
Details

Project number	21001
Date	Dec. 17, 2021
Scale	1 1/2" = 1'-0"

A165

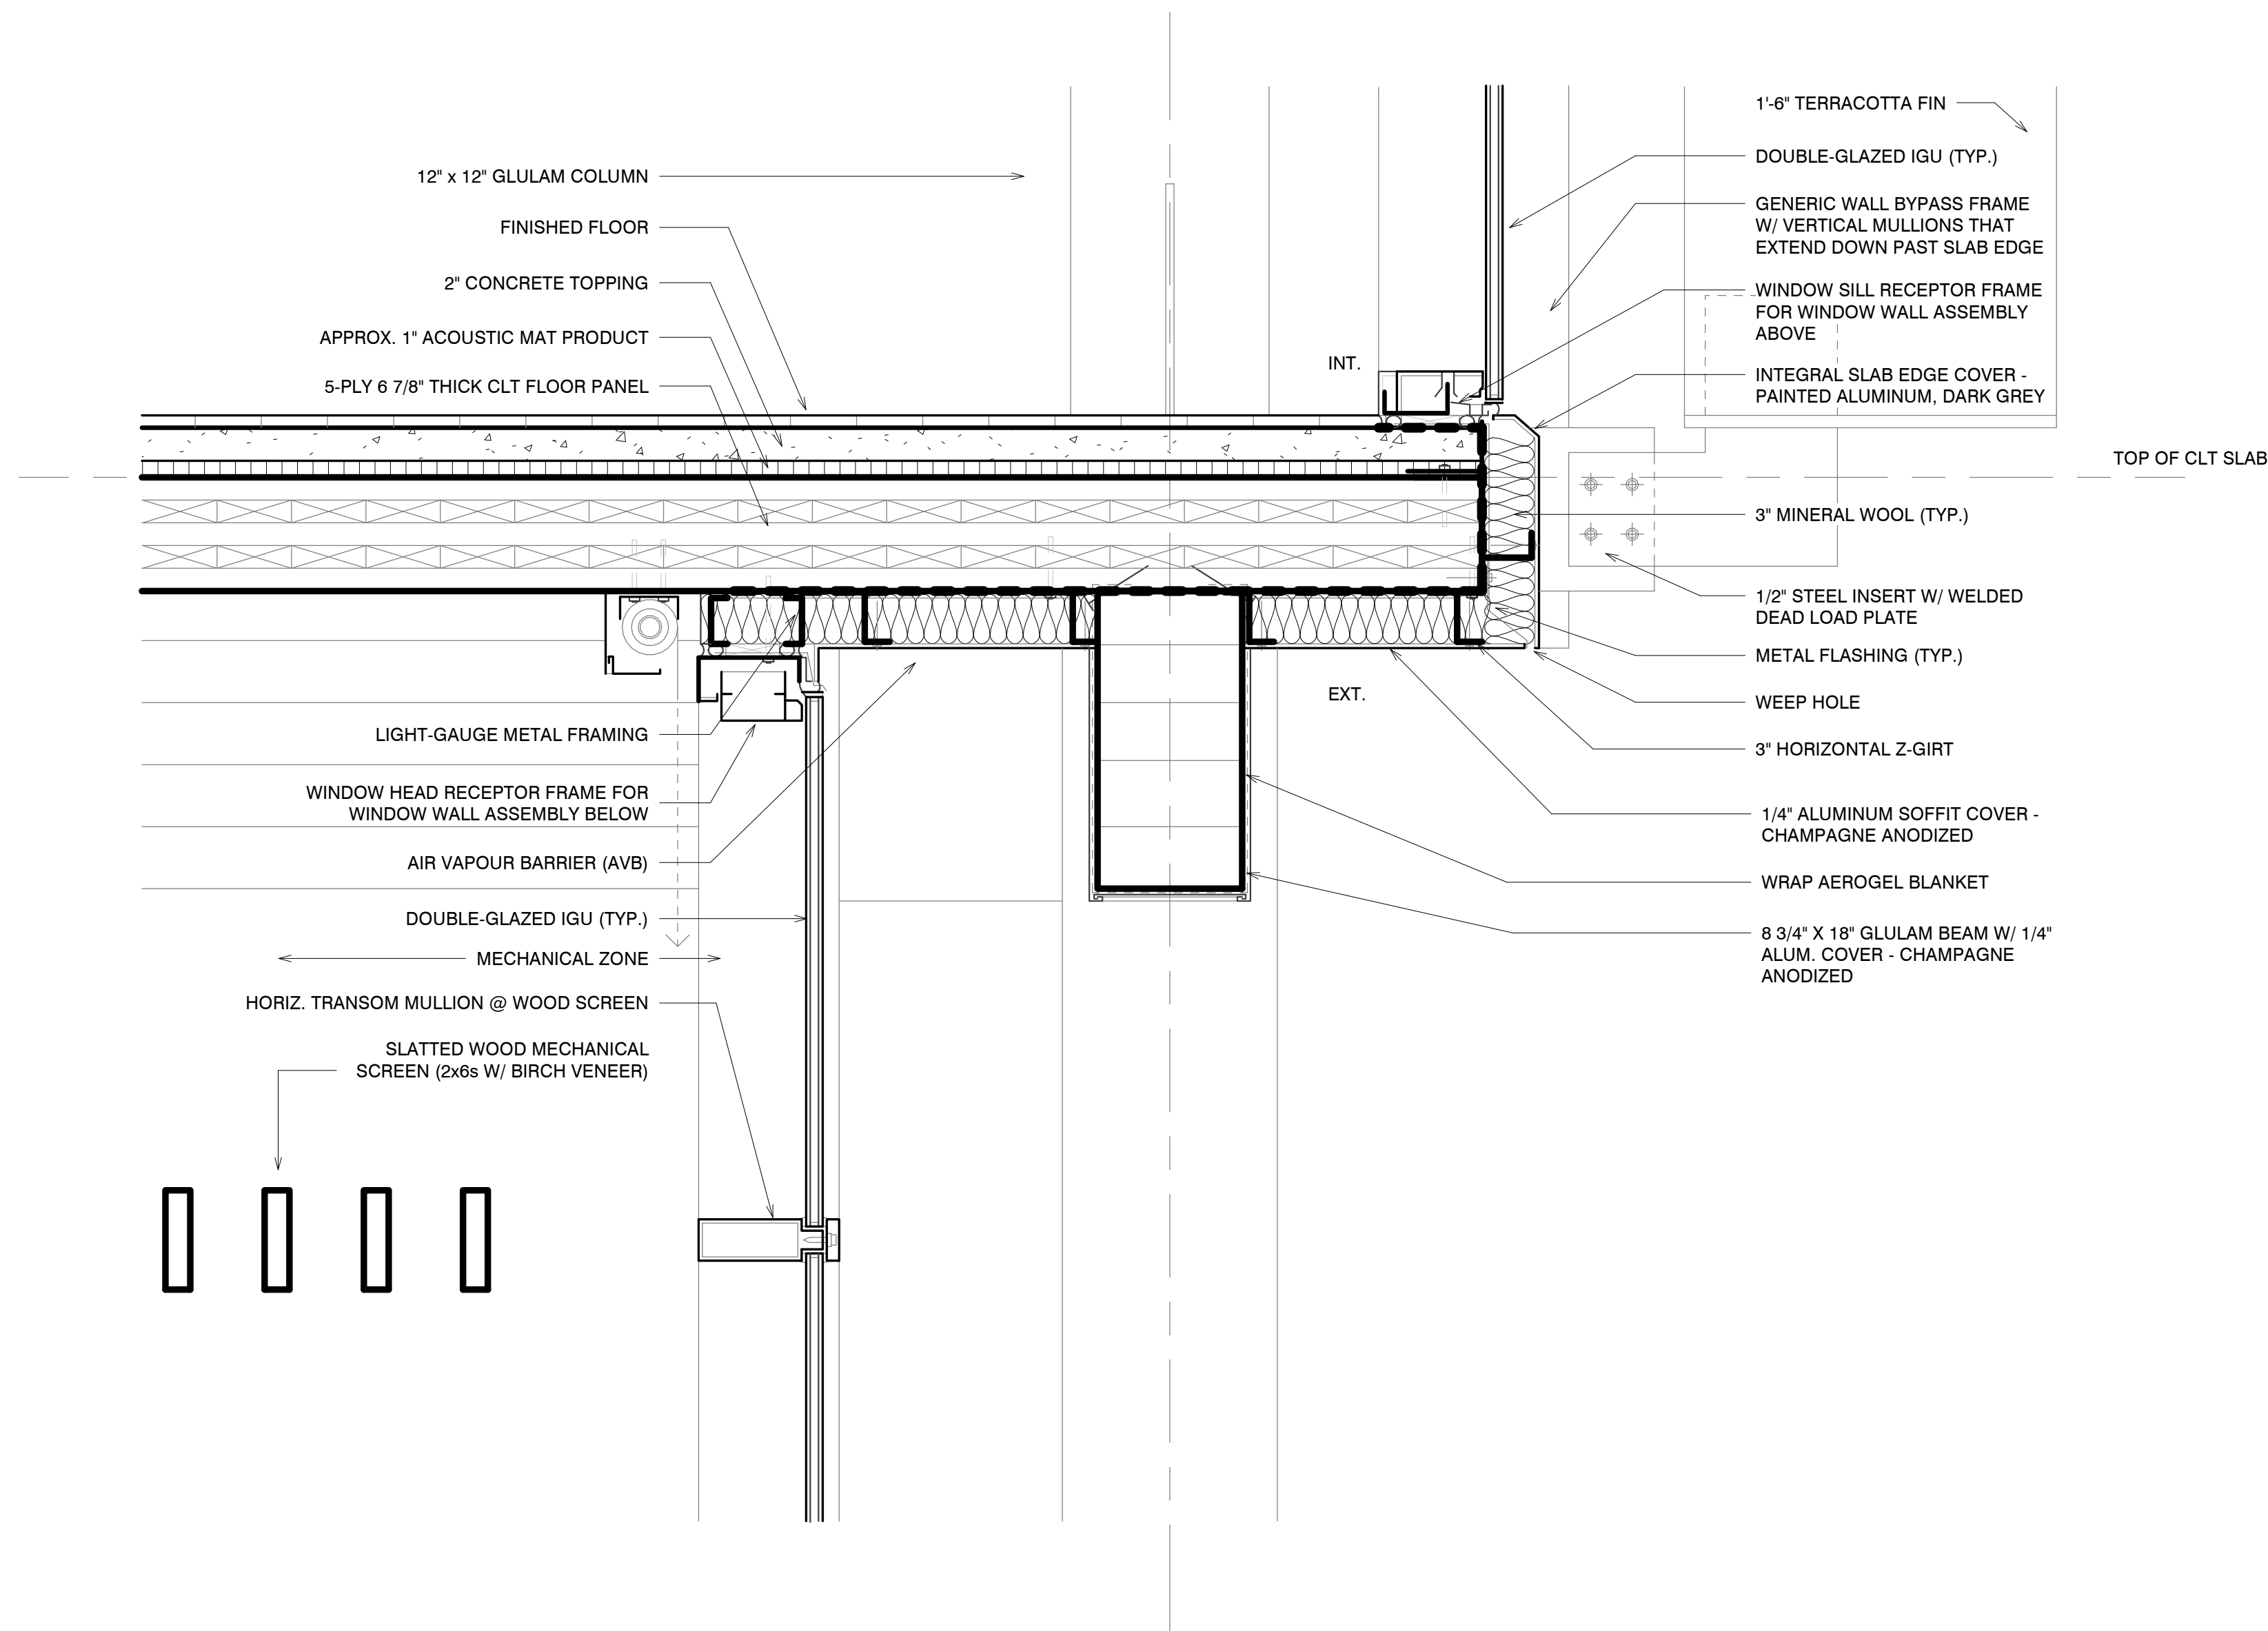

TYPICAL STOREFRONT SOFFIT DETAIL - PLAN 2
SCALE: 1 1/2" = 1'-0"

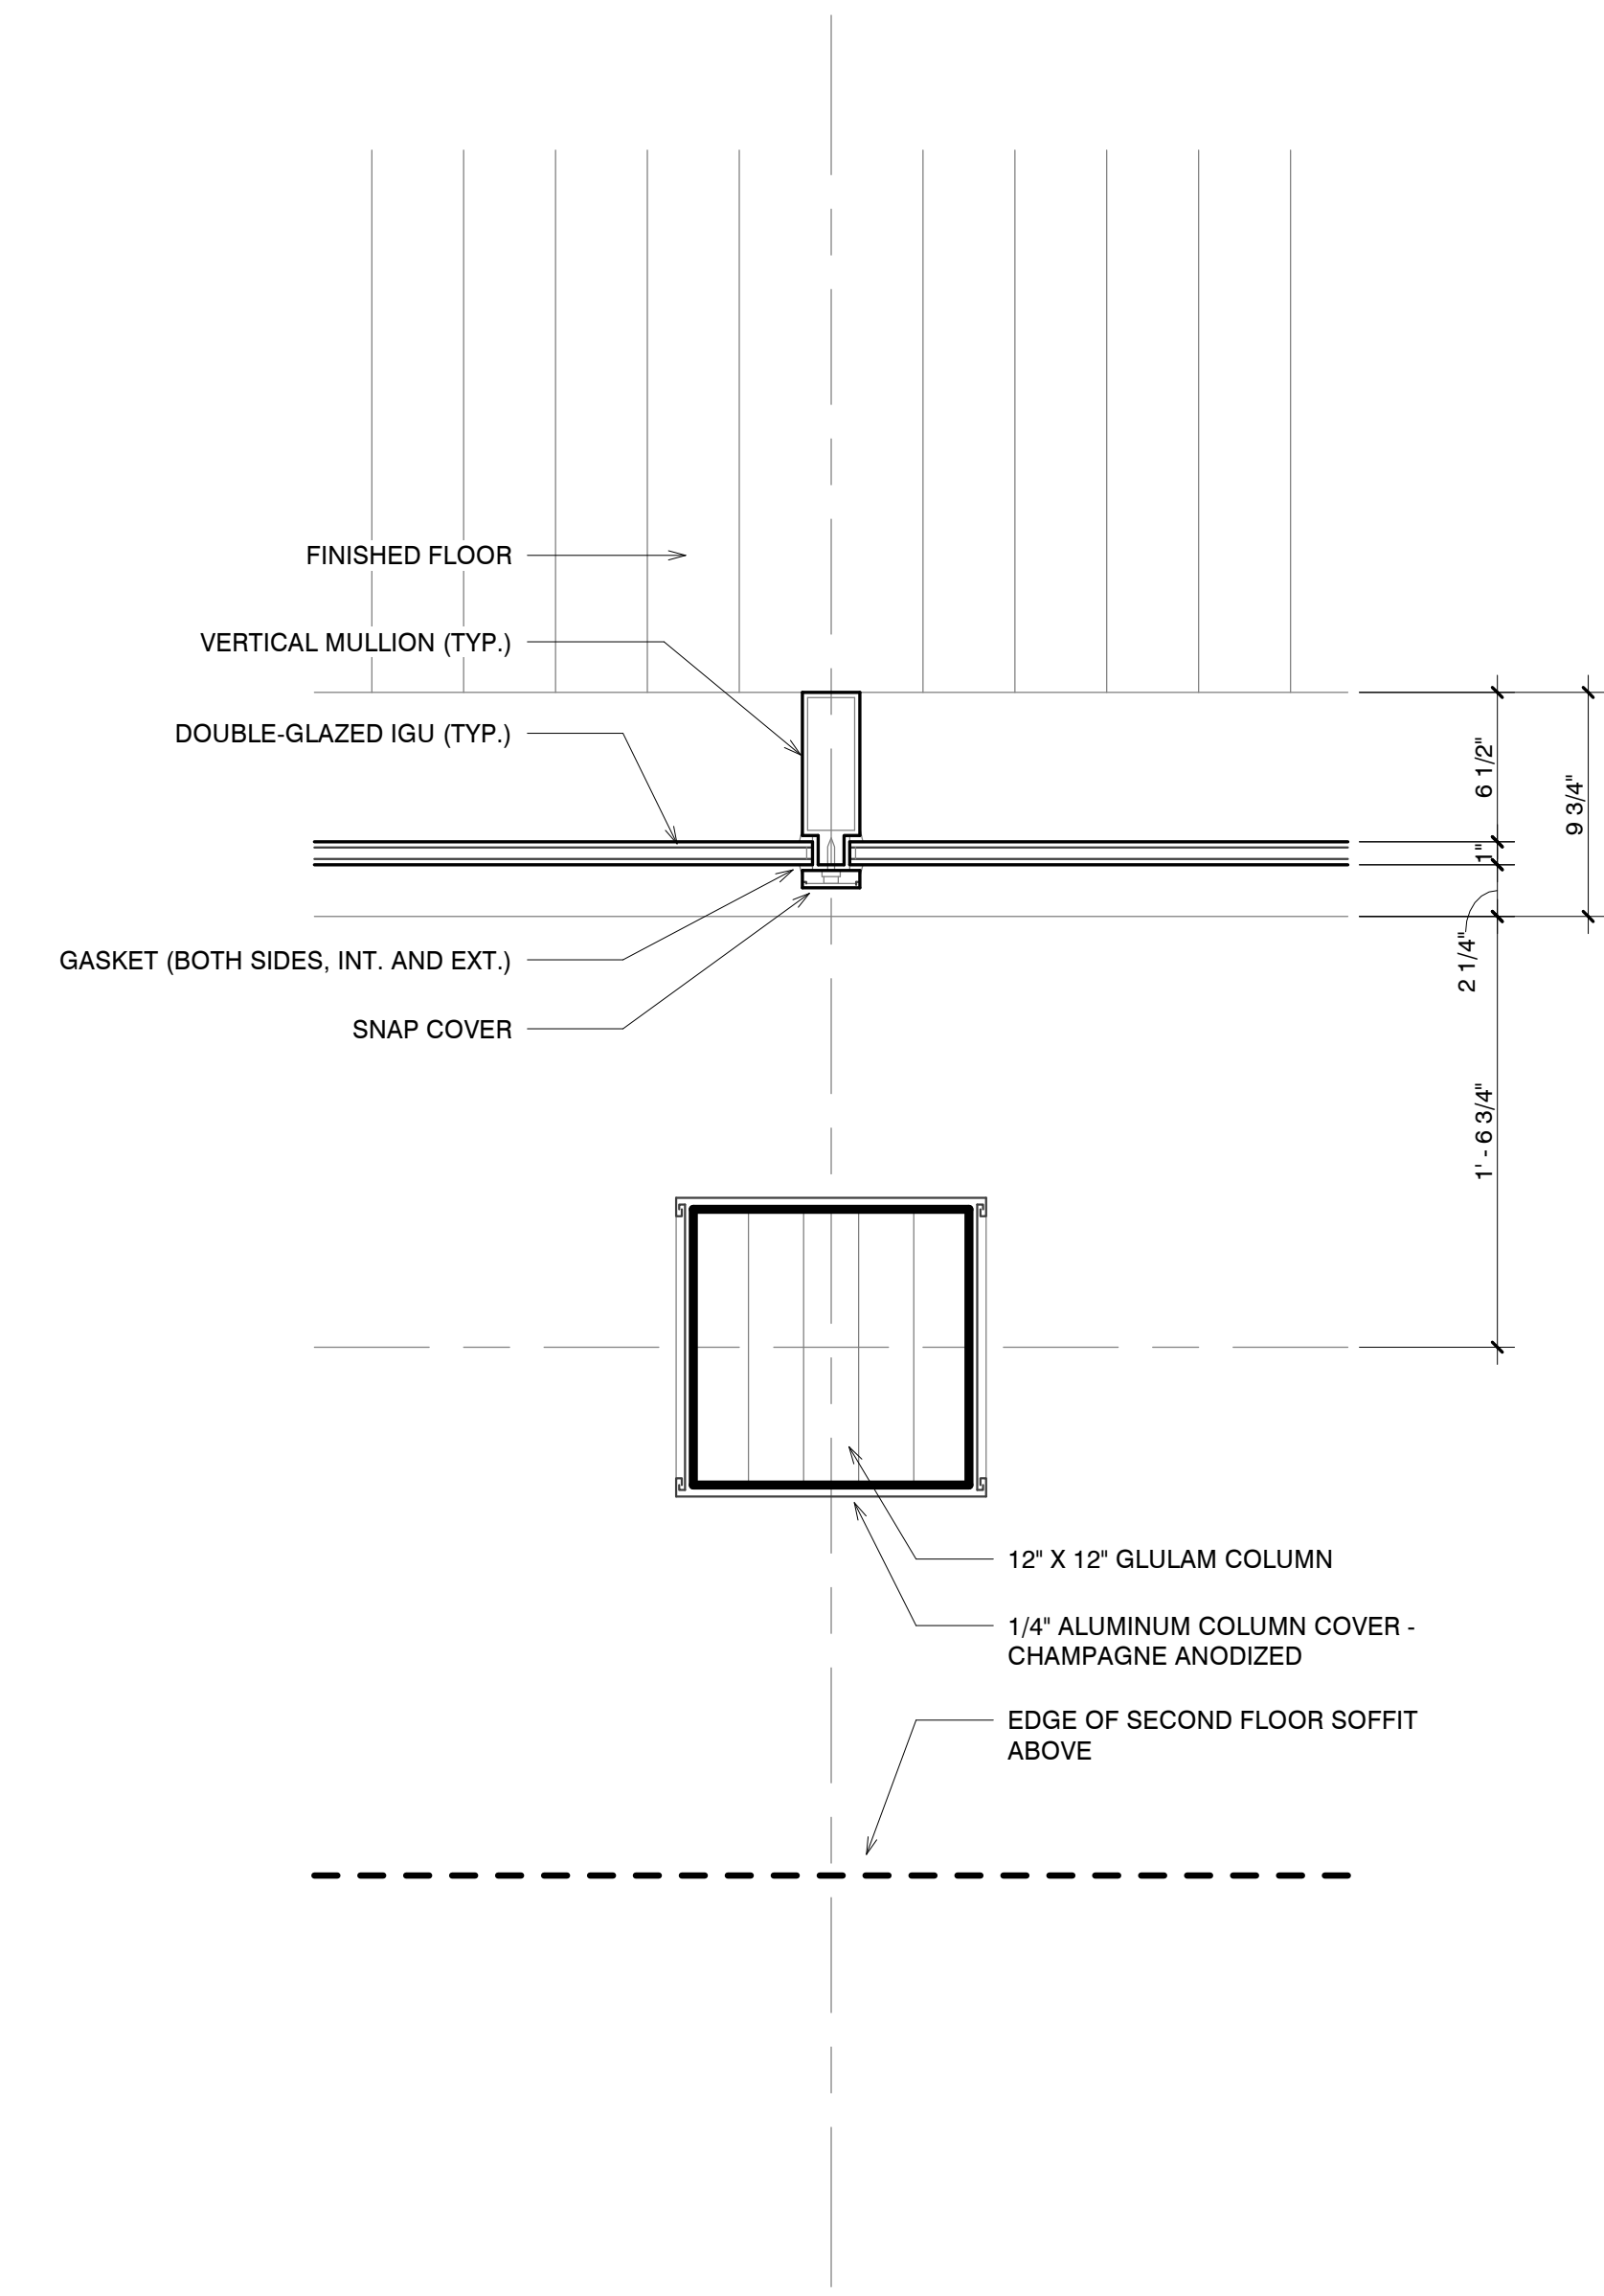

TYPICAL STOREFRONT DETAIL - PLAN 1
SCALE: 1 1/2" = 1'-0"