


Beauty and the Beasts
associates

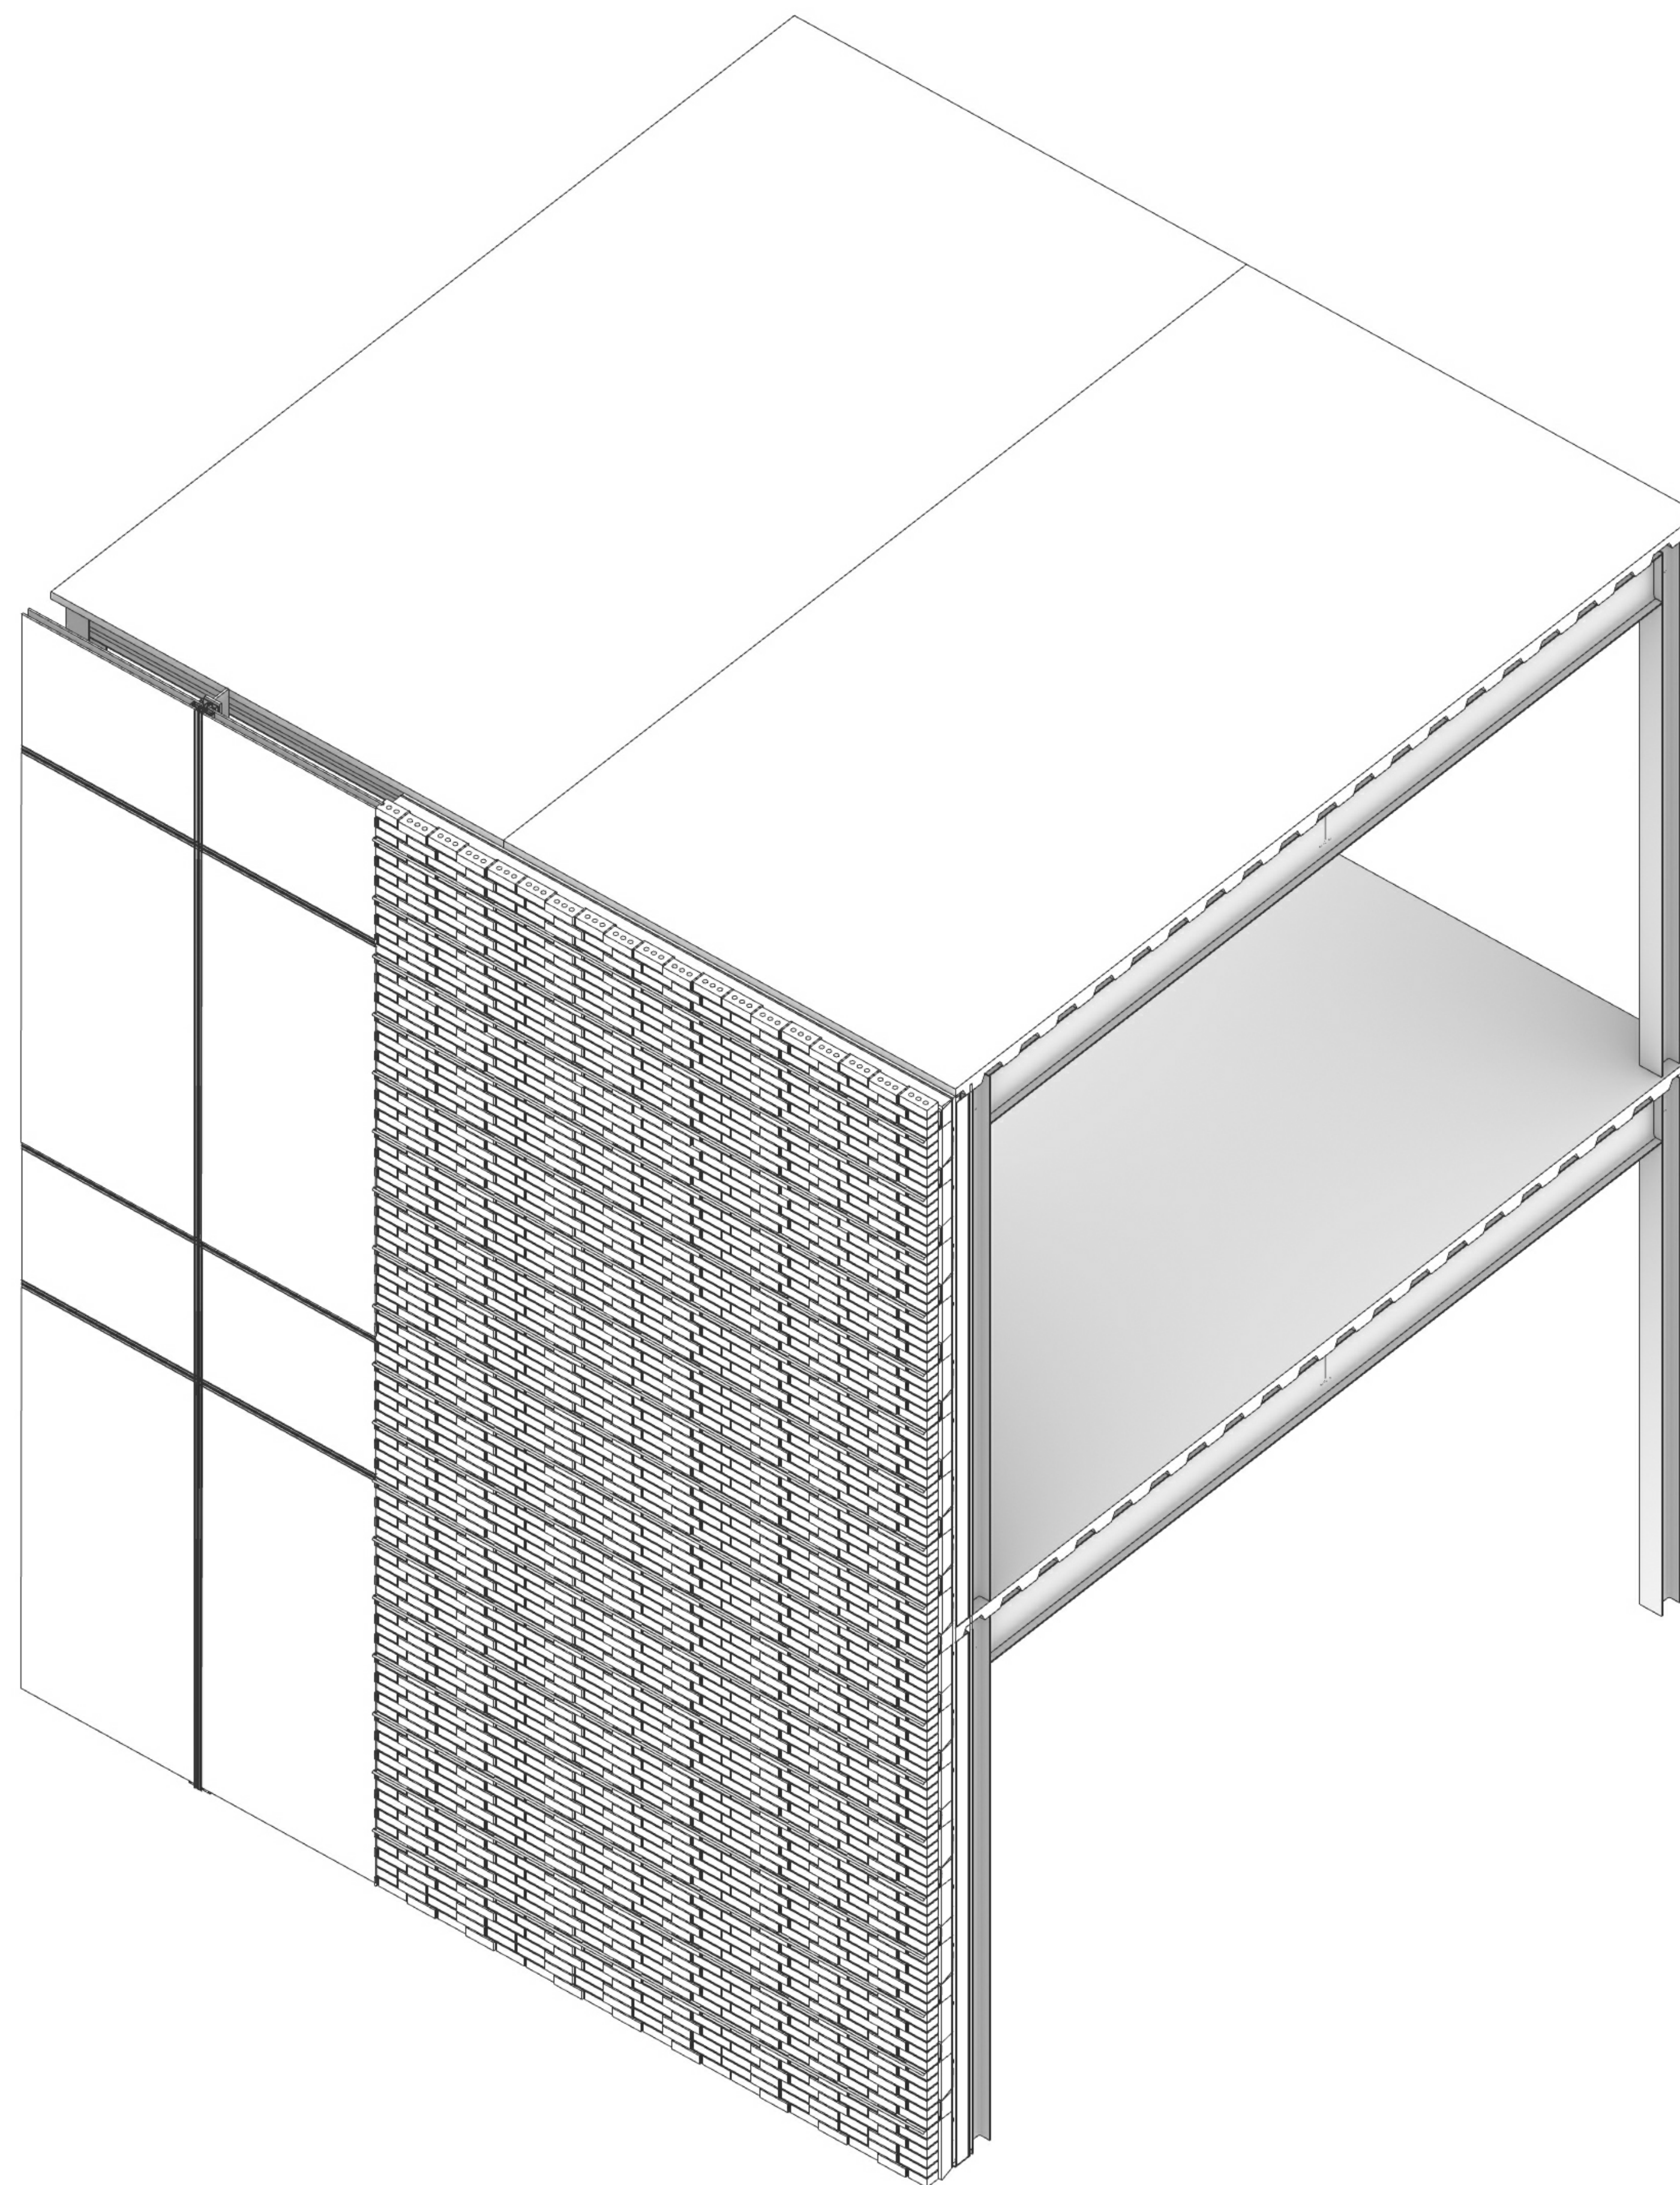

20'X20' BAY VIGNETTE
OVERALL 3D ISOMETRIC
NO SCALE

AT 3

OVERALL BAY 3D


Date 12.17.2021

Drawn by BBA


Checked by BBA

A100

Scale

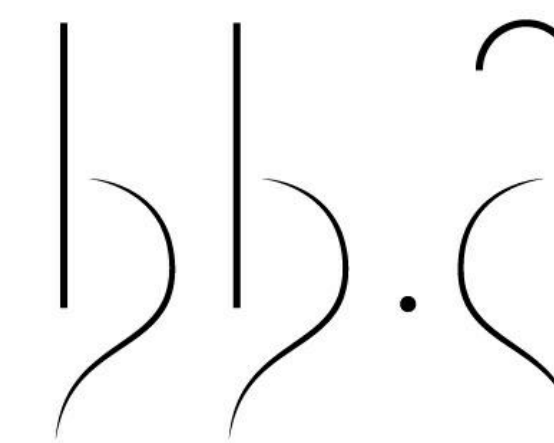


Beauty and the Beasts
associates

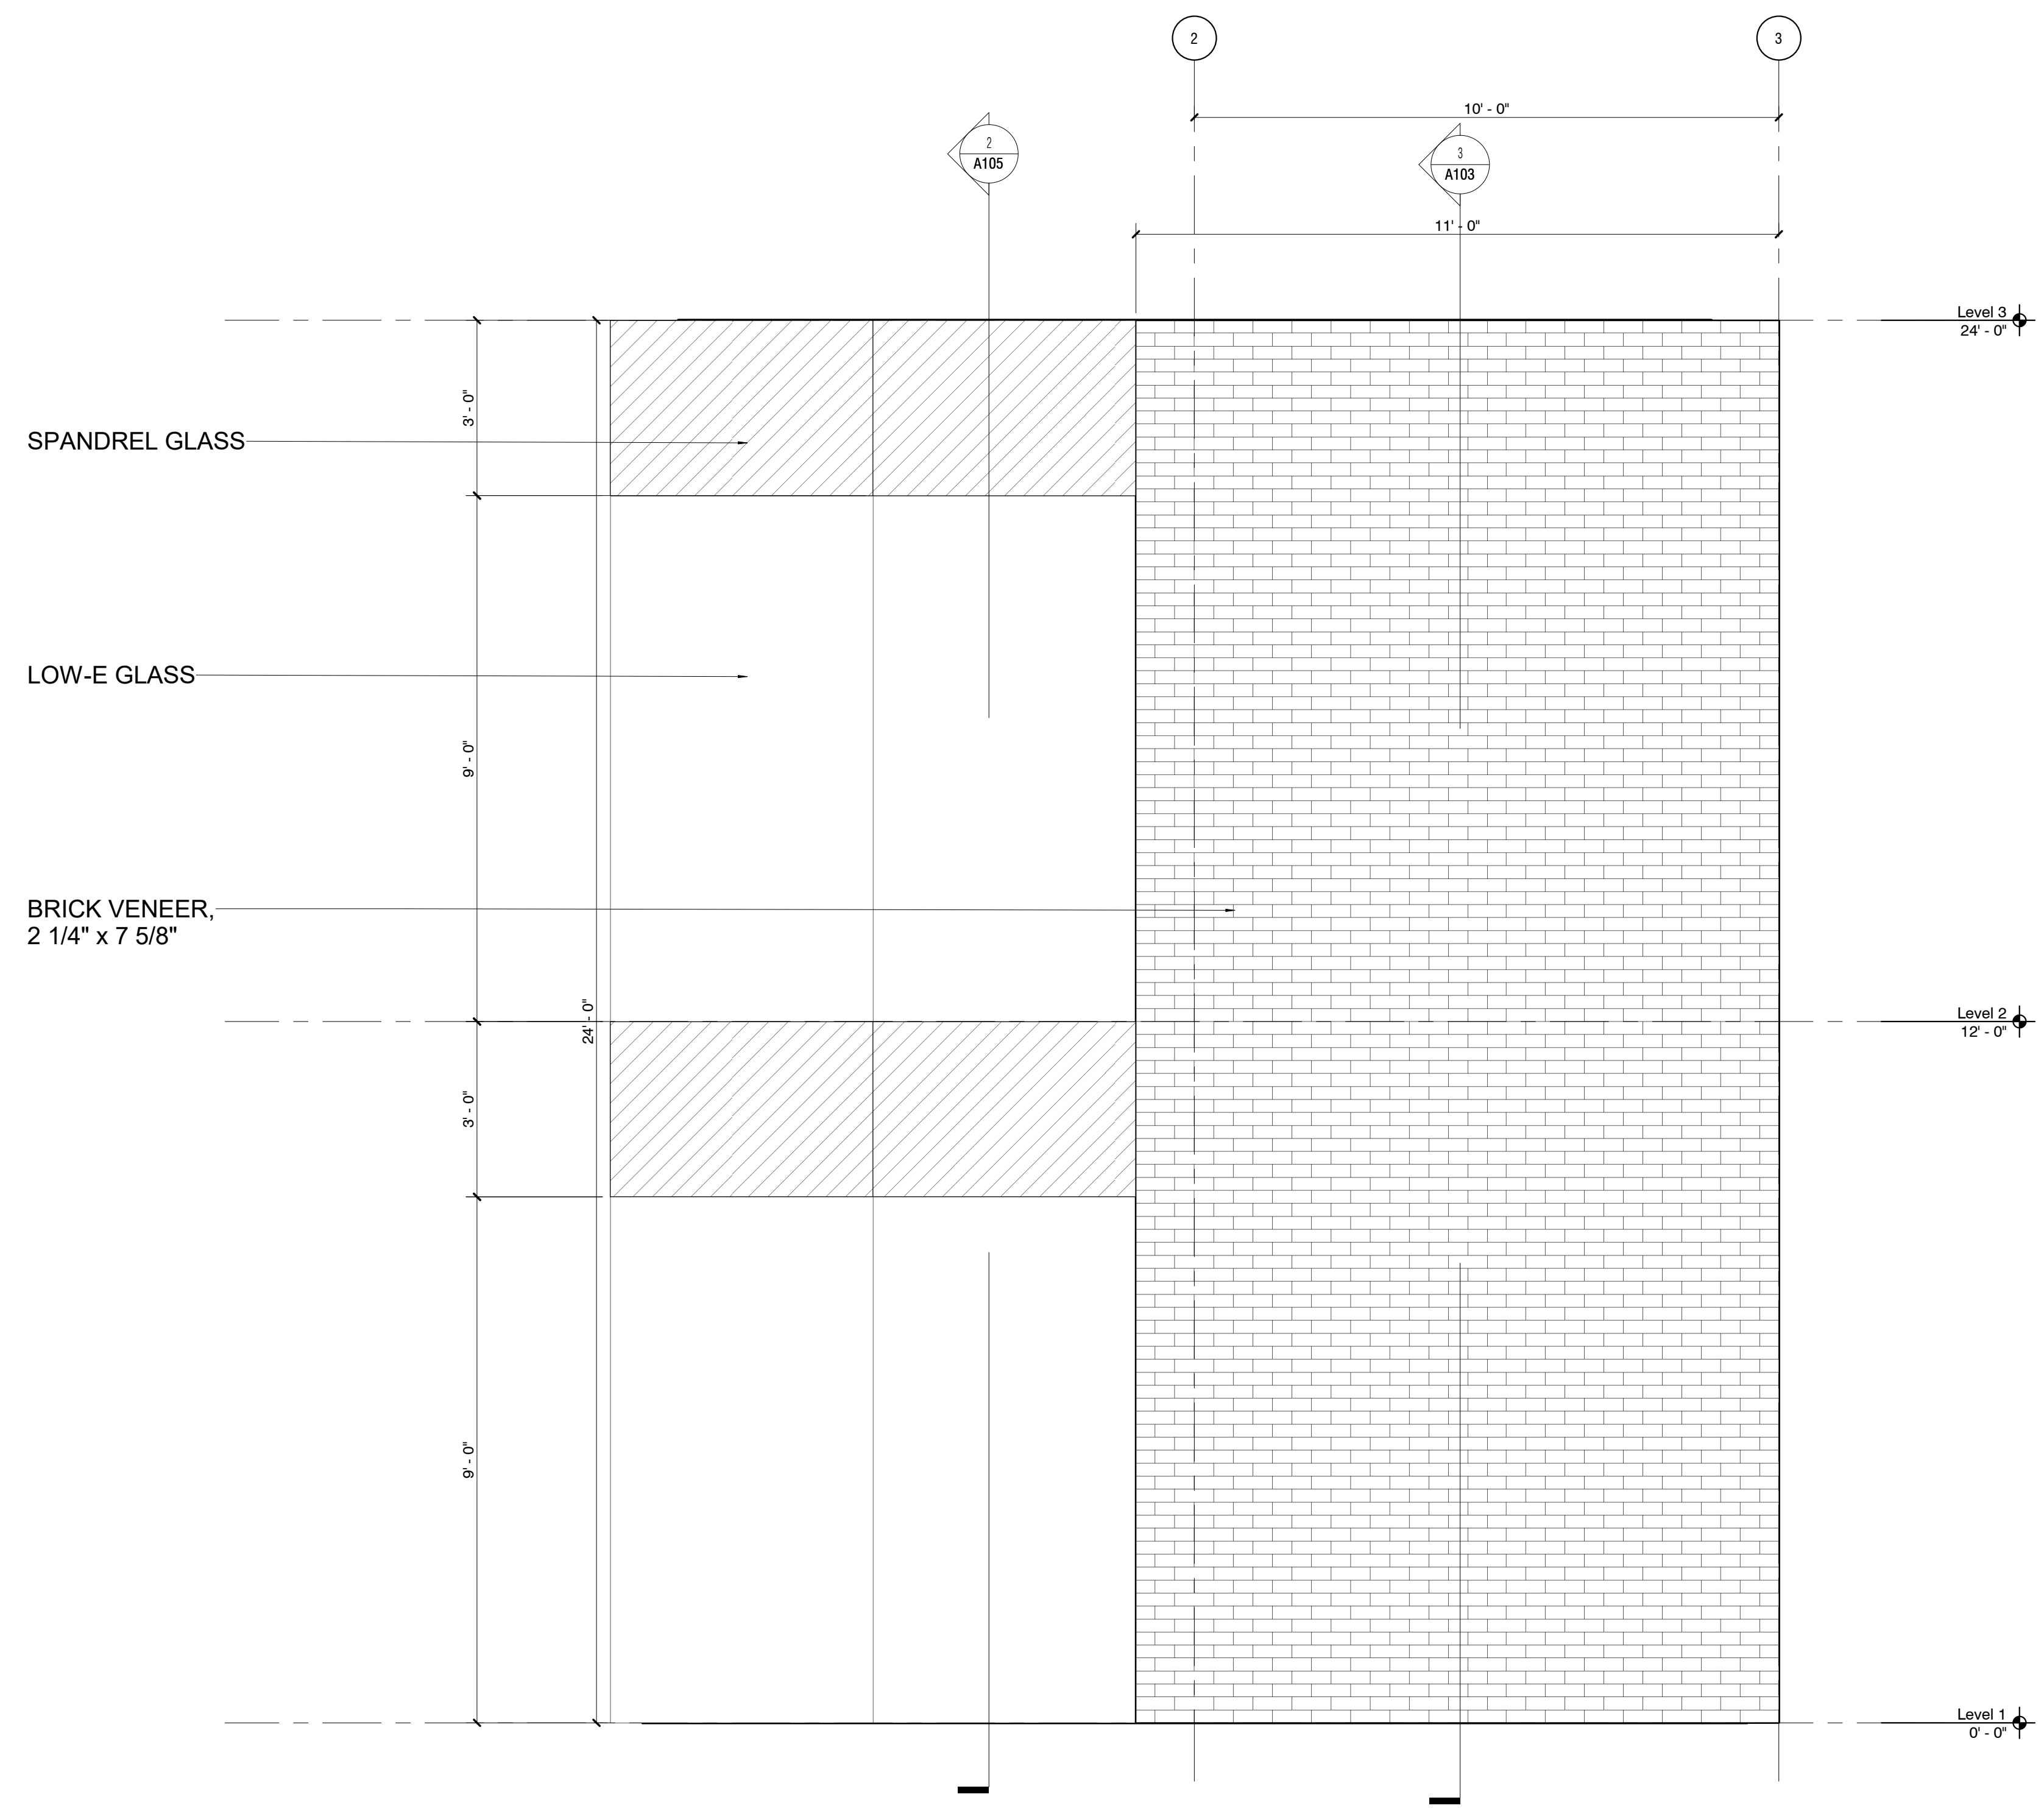


MAIN FACADE
1/2" = 1'

AT 3	
OVERALL FACADE	
Date	12.17.2021
Drawn by	BBA
Checked by	BBA
A101	
Scale	1/2" = 1'-0"

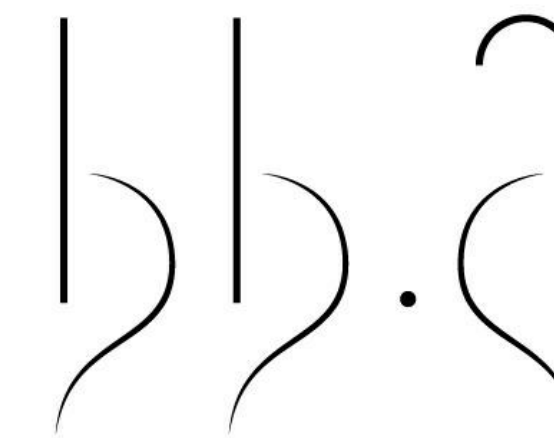


Beauty and the Beasts
associates

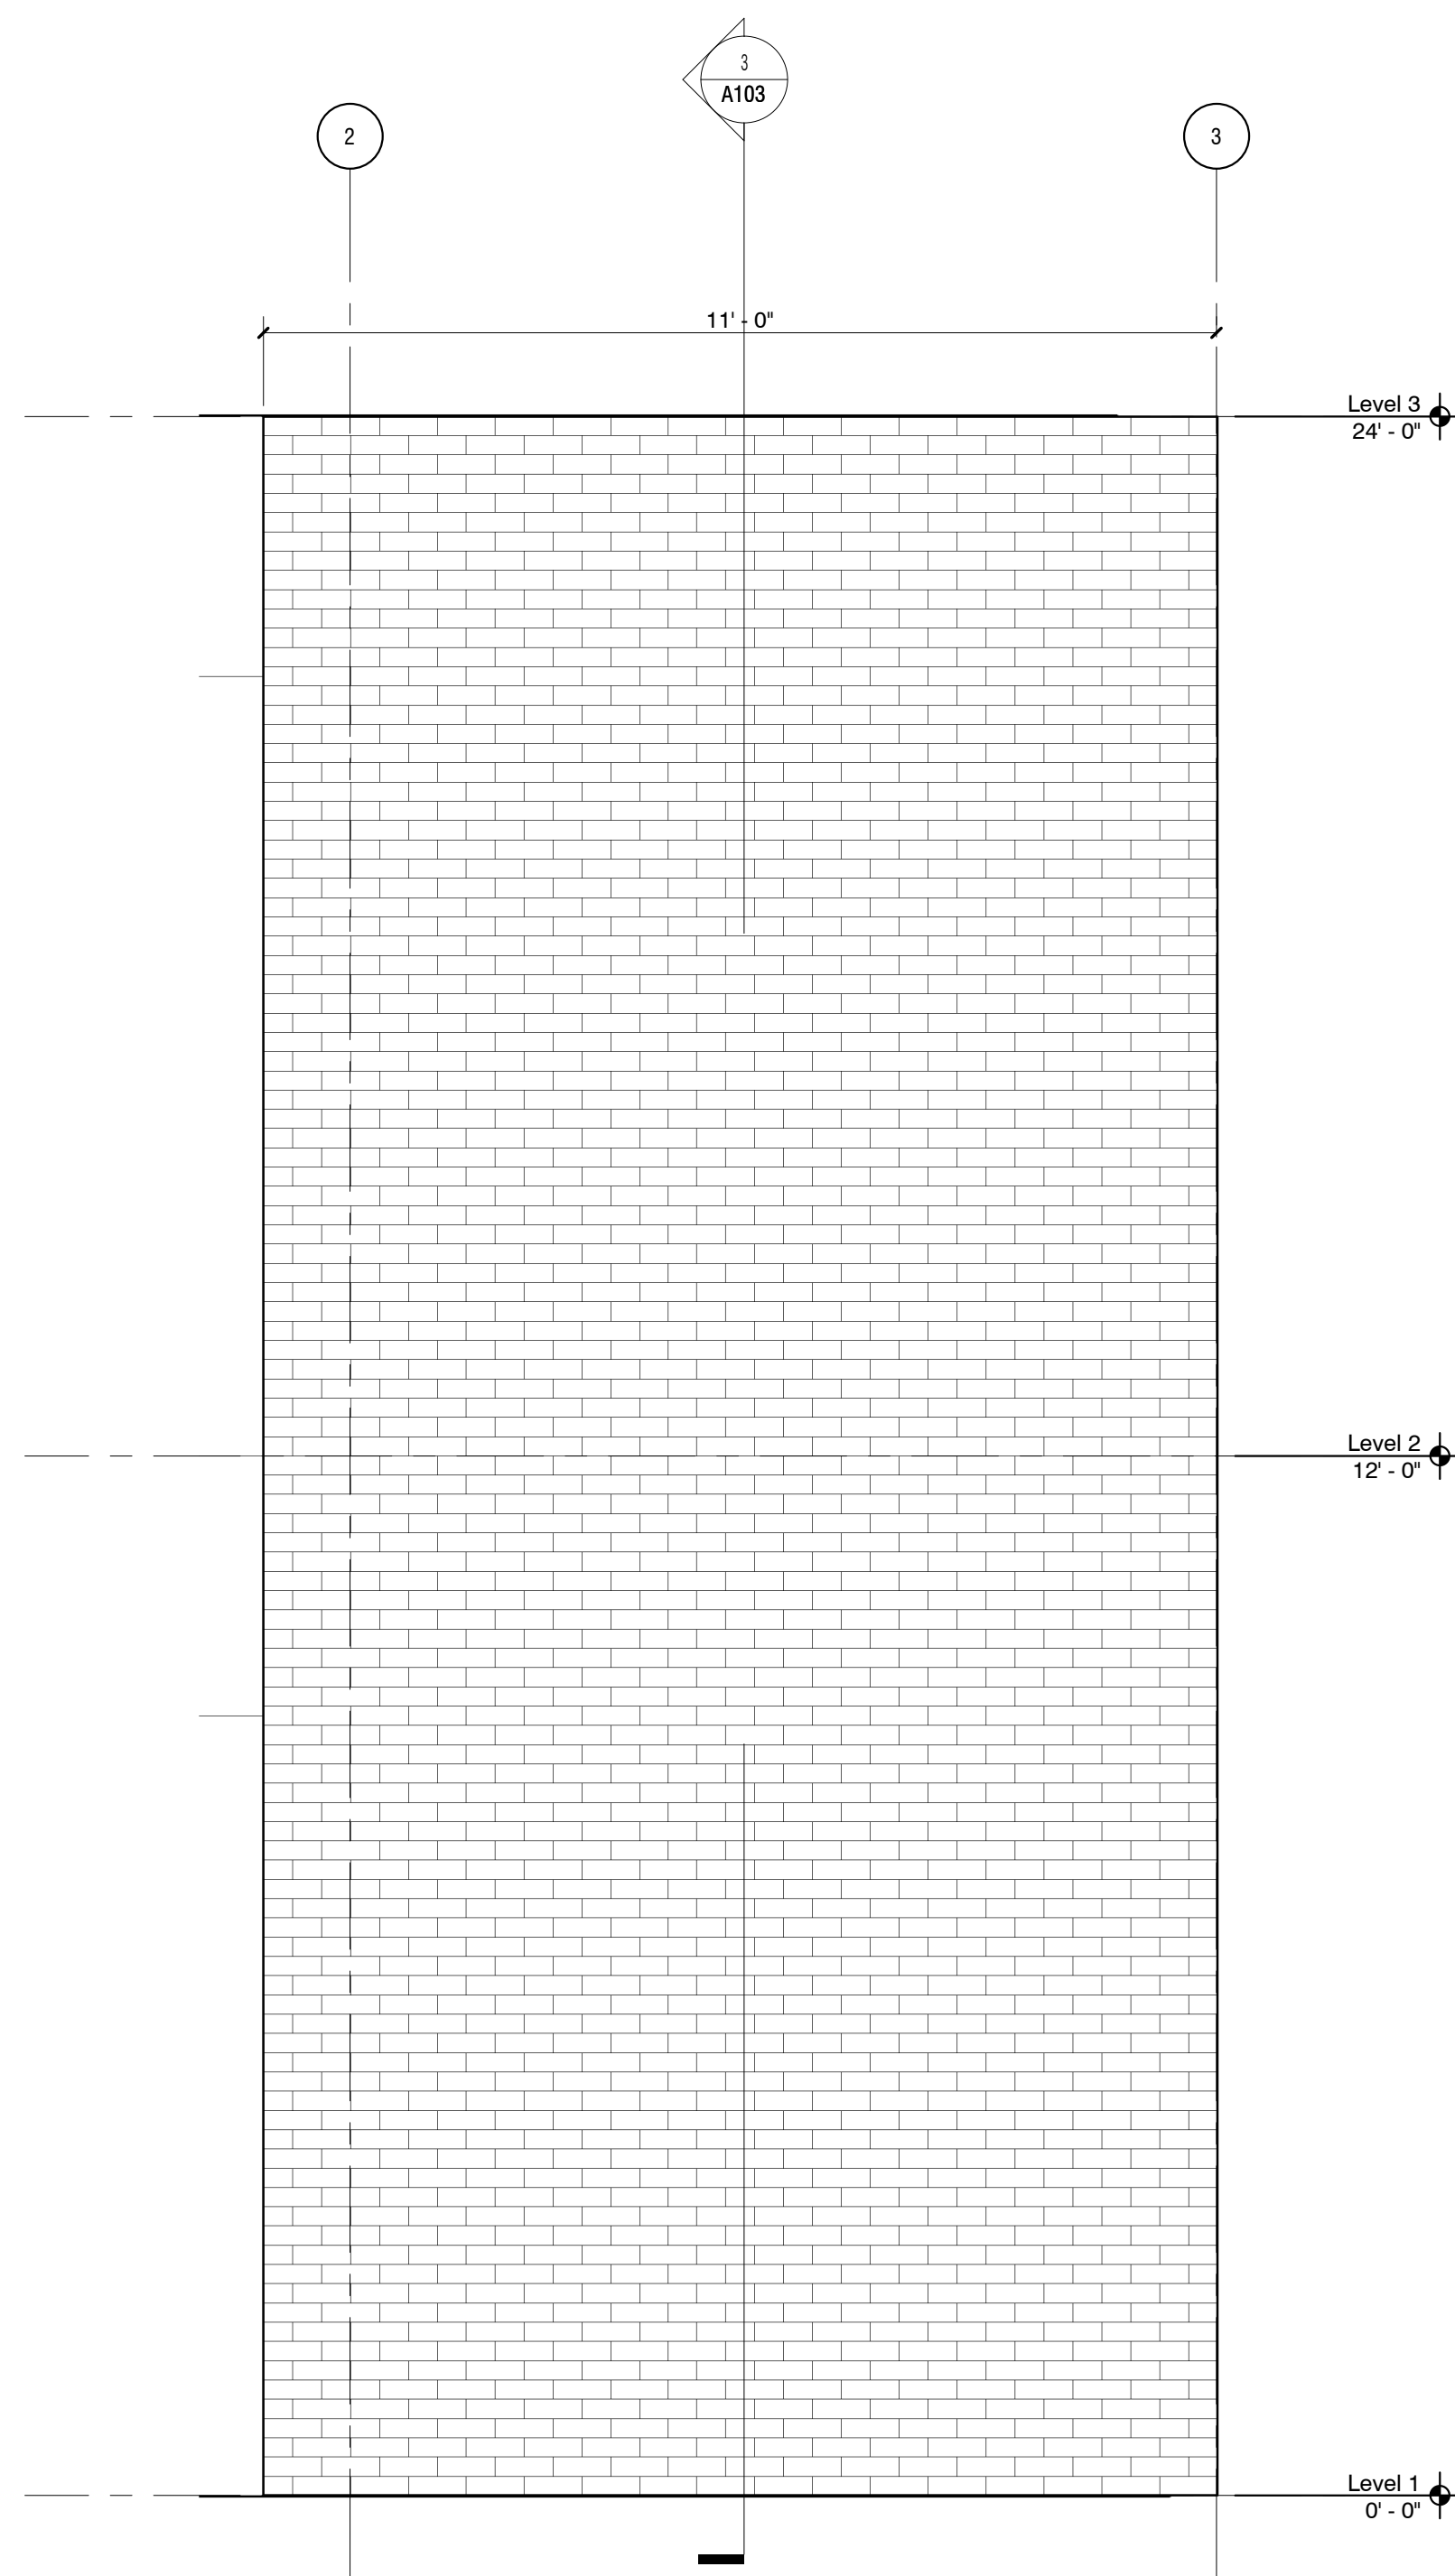


WALL TYPE 1 - RAINSCREEN BRICK VENEER

1/2" = 1'

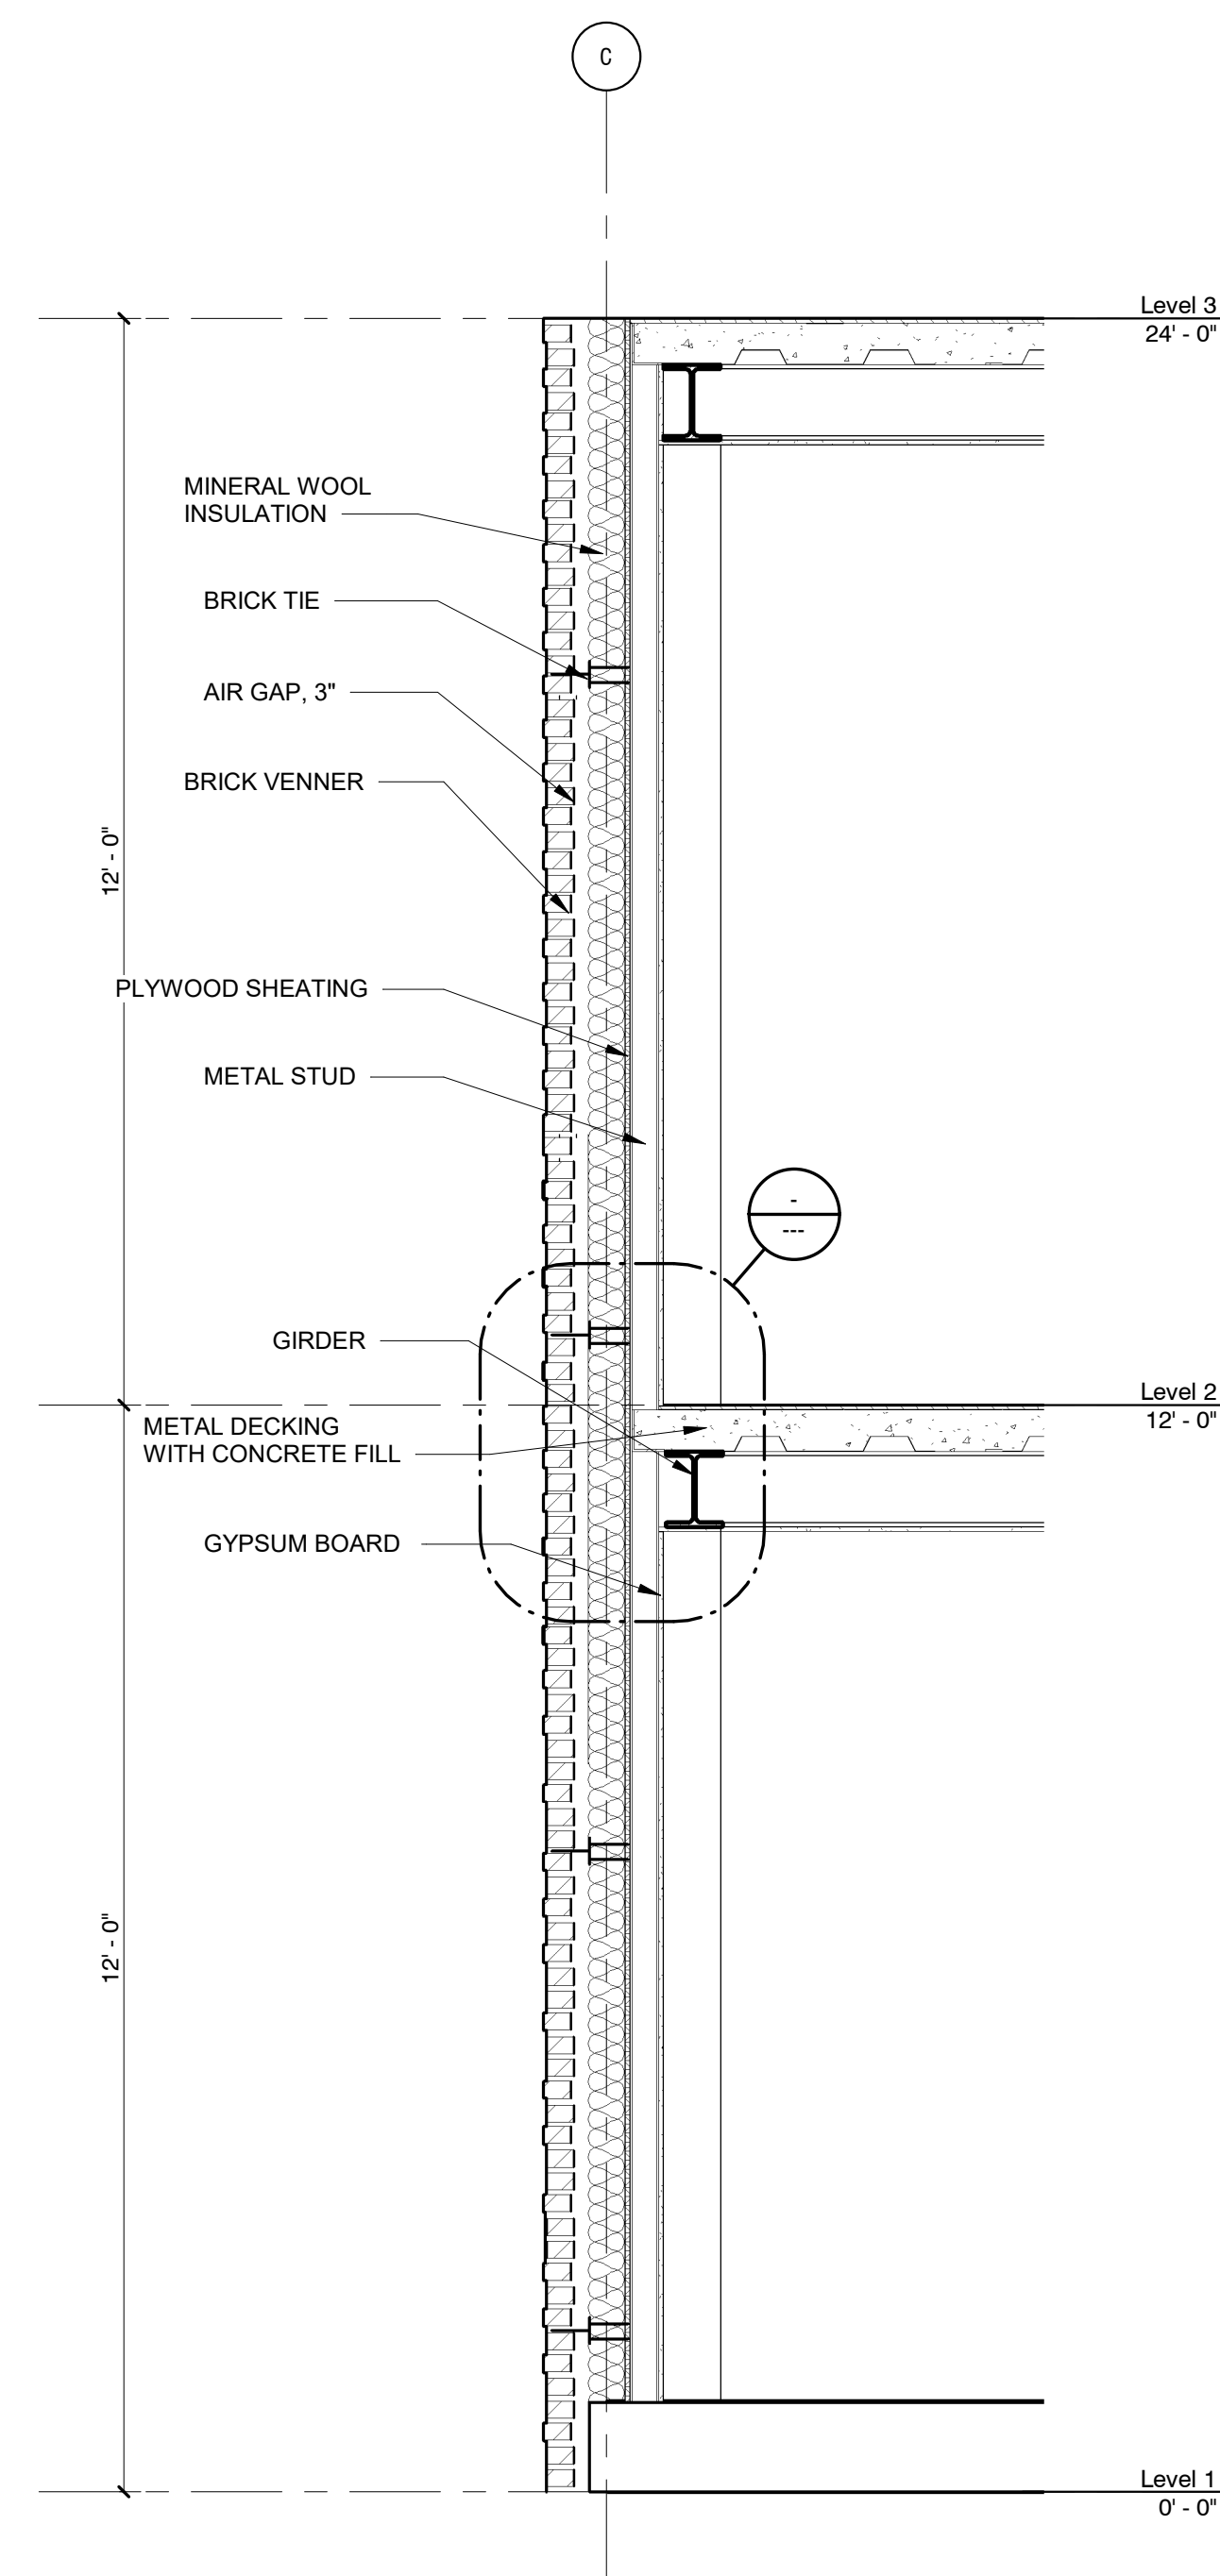

WALL SECTION - RAINSCREEN BRICK VENEER

1/2" = 1'

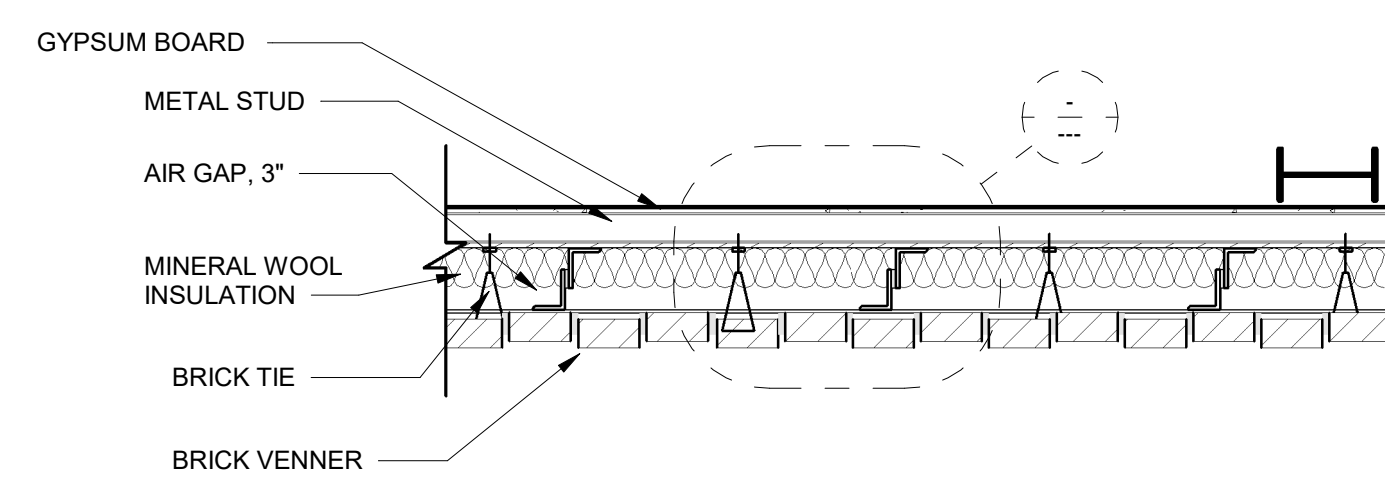

PLAN - RAINSCREEN BRICK VENEER

1/2" = 1'


AT 3

ROAD MAP 1 - BRICK
RAINSCREEN FACADE


Date	12.17.2021
Drawn by	BBA
Checked by	BBA

A103

Scale 1/2" = 1'-0"

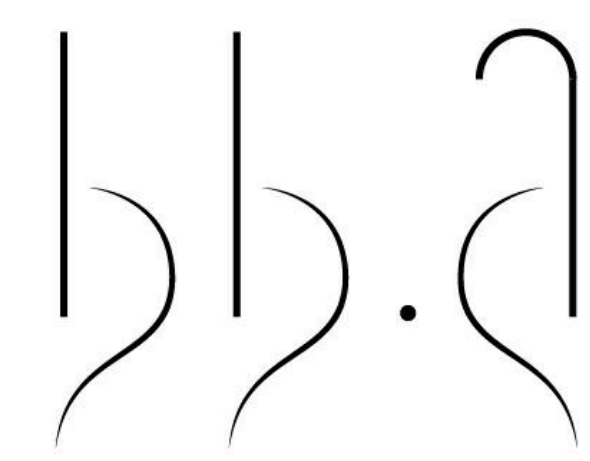


Beauty and the Beasts
associates

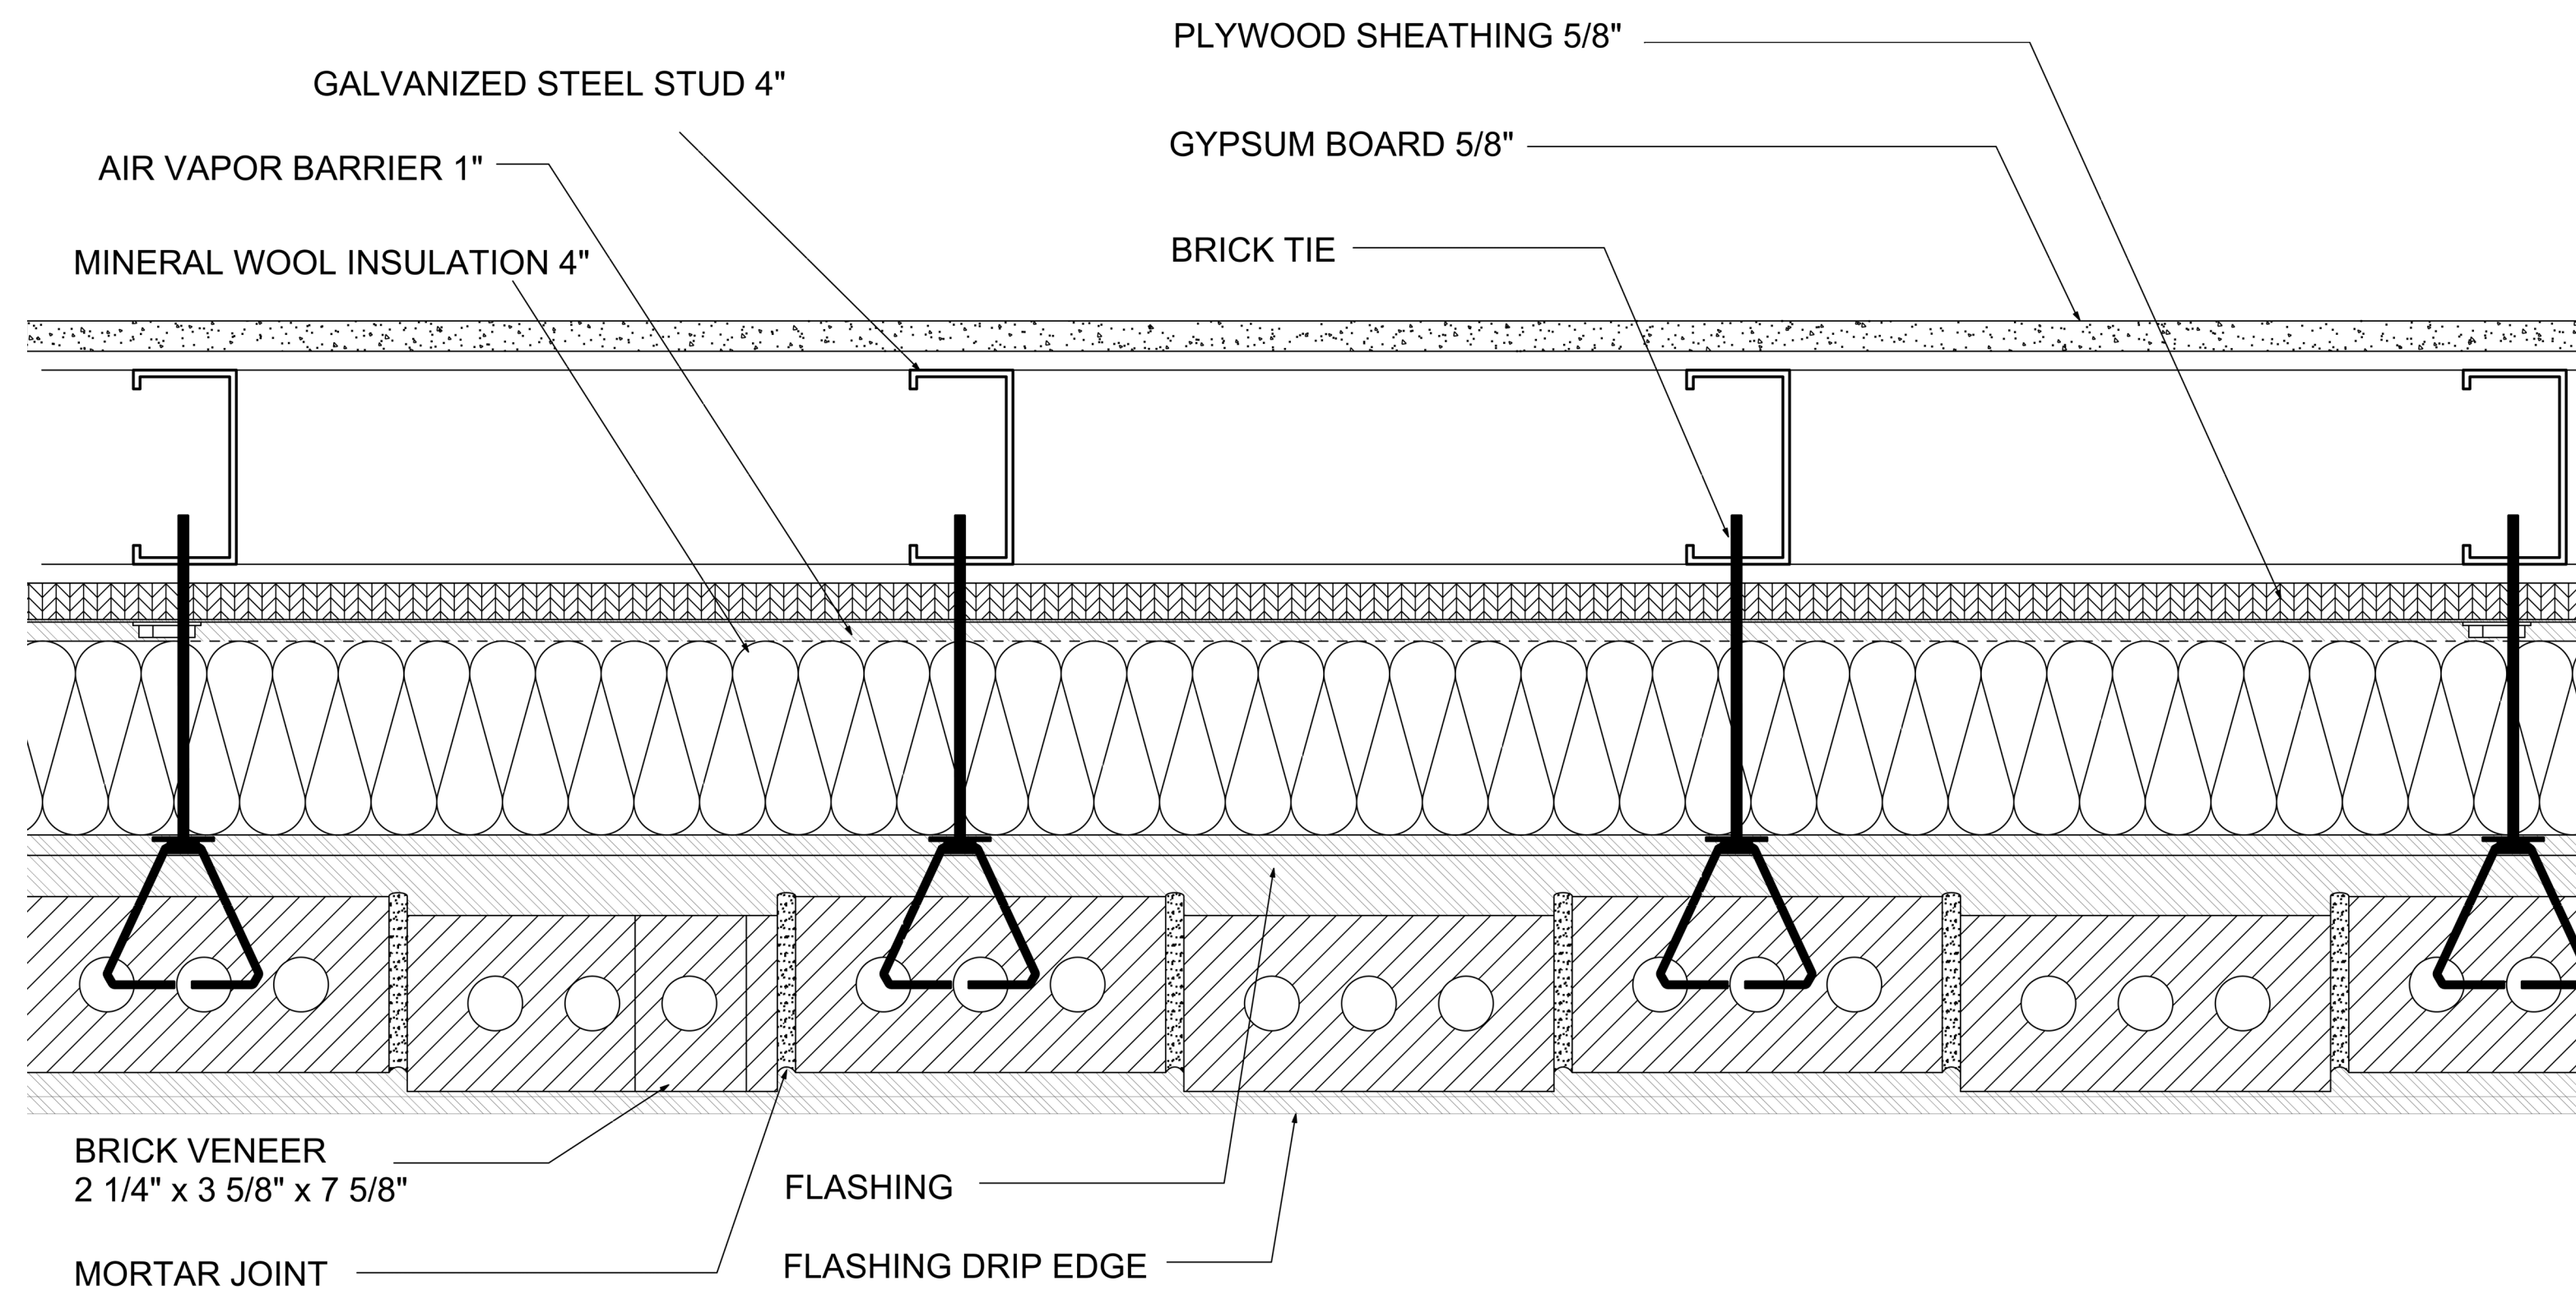

PLAN DETAIL - RAINSCREEN BRICK VENEER

3" = 1'

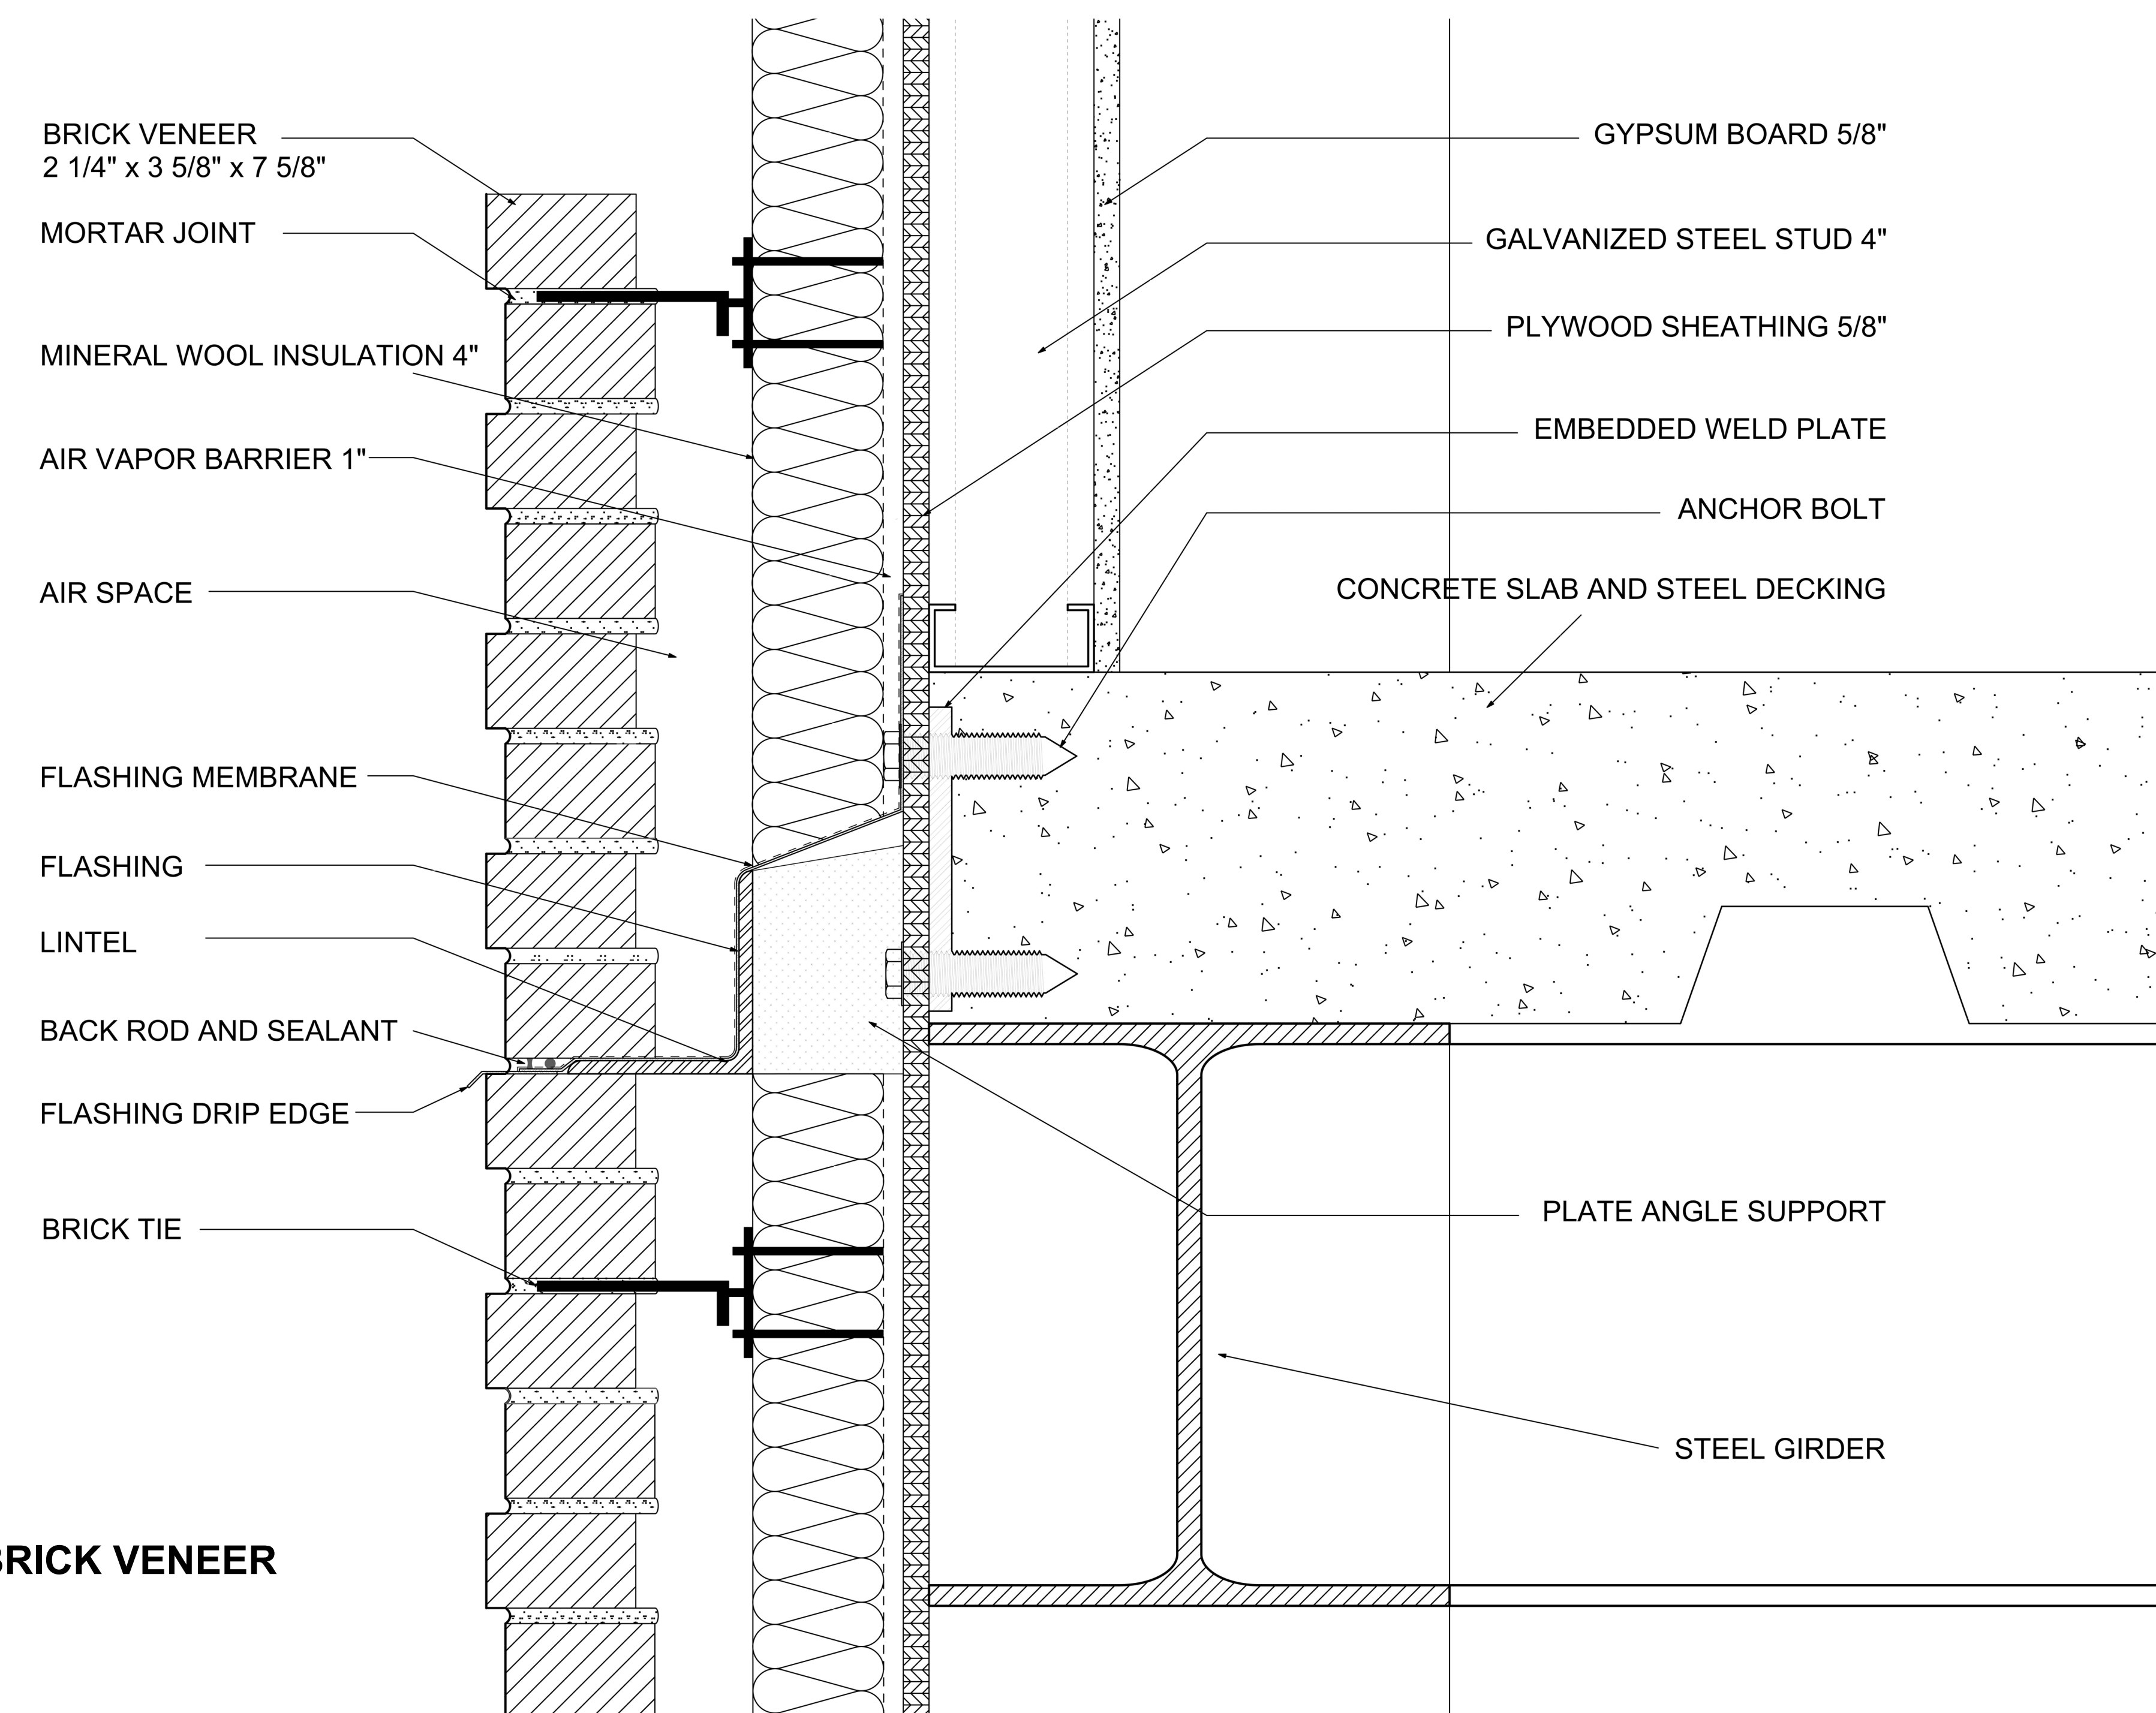

SECTION DETAIL - RAINSCREEN BRICK VENEER

3" = 1'


AT 3

DETAIL - BRICK
RAINSCREEN FACADE


Date	12.17.2021
Drawn by	BBA
Checked by	BBA

A104

Scale

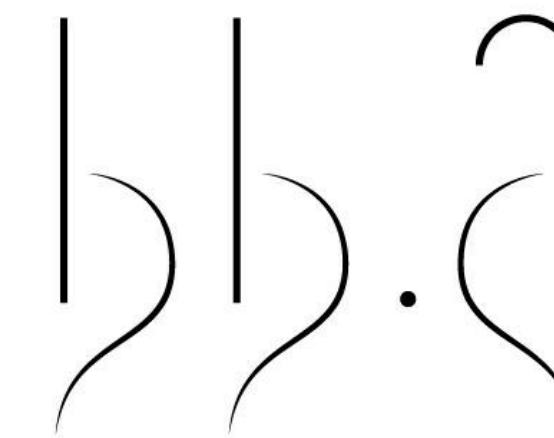


Beauty and the Beasts
associates

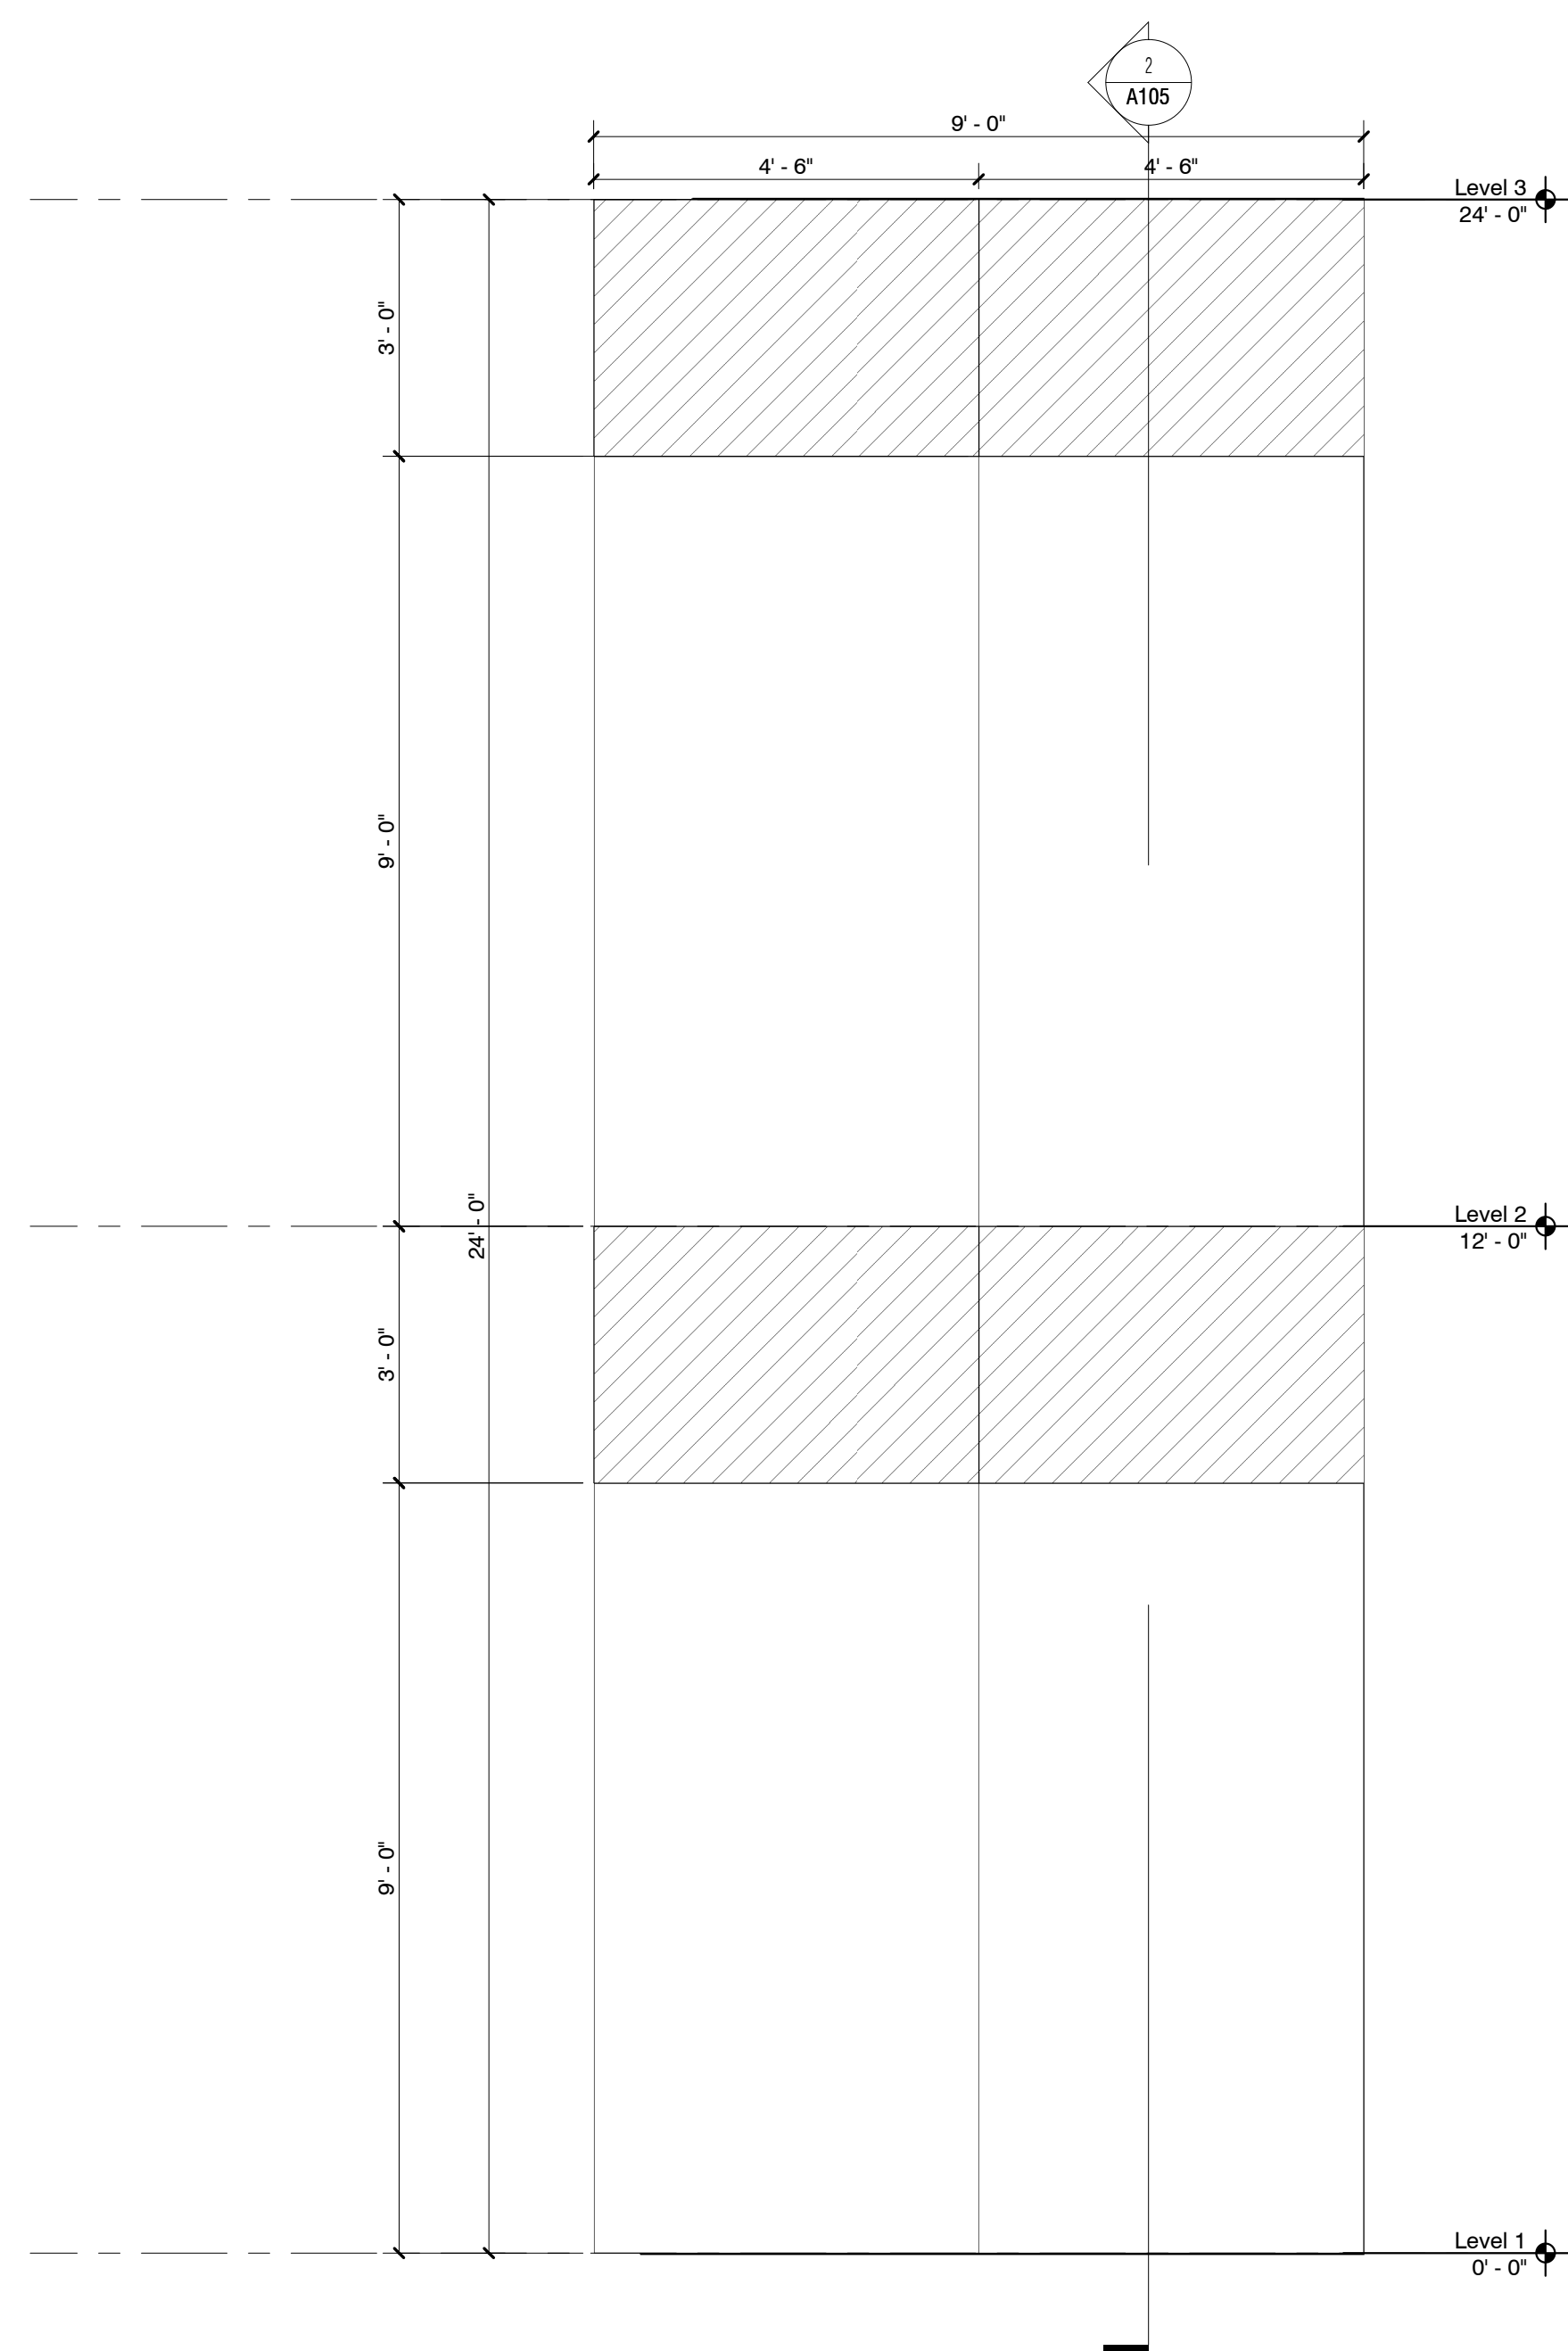


WALL TYPE 2 - STICK-BUILT CURTAIN WALL

1/2" = 1'

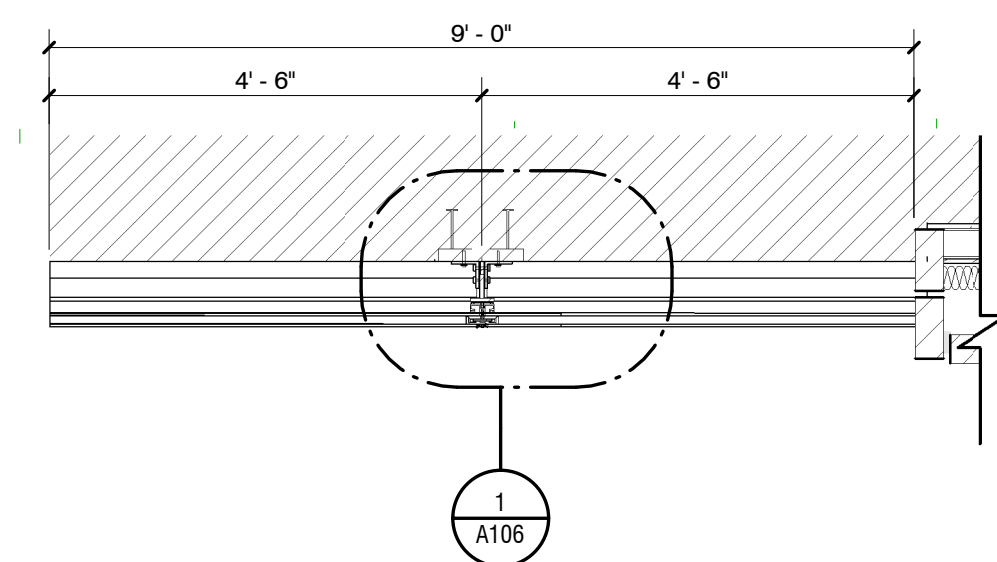

PLAN - STICK-BUILT CURTAIN WALL

1/2" = 1'

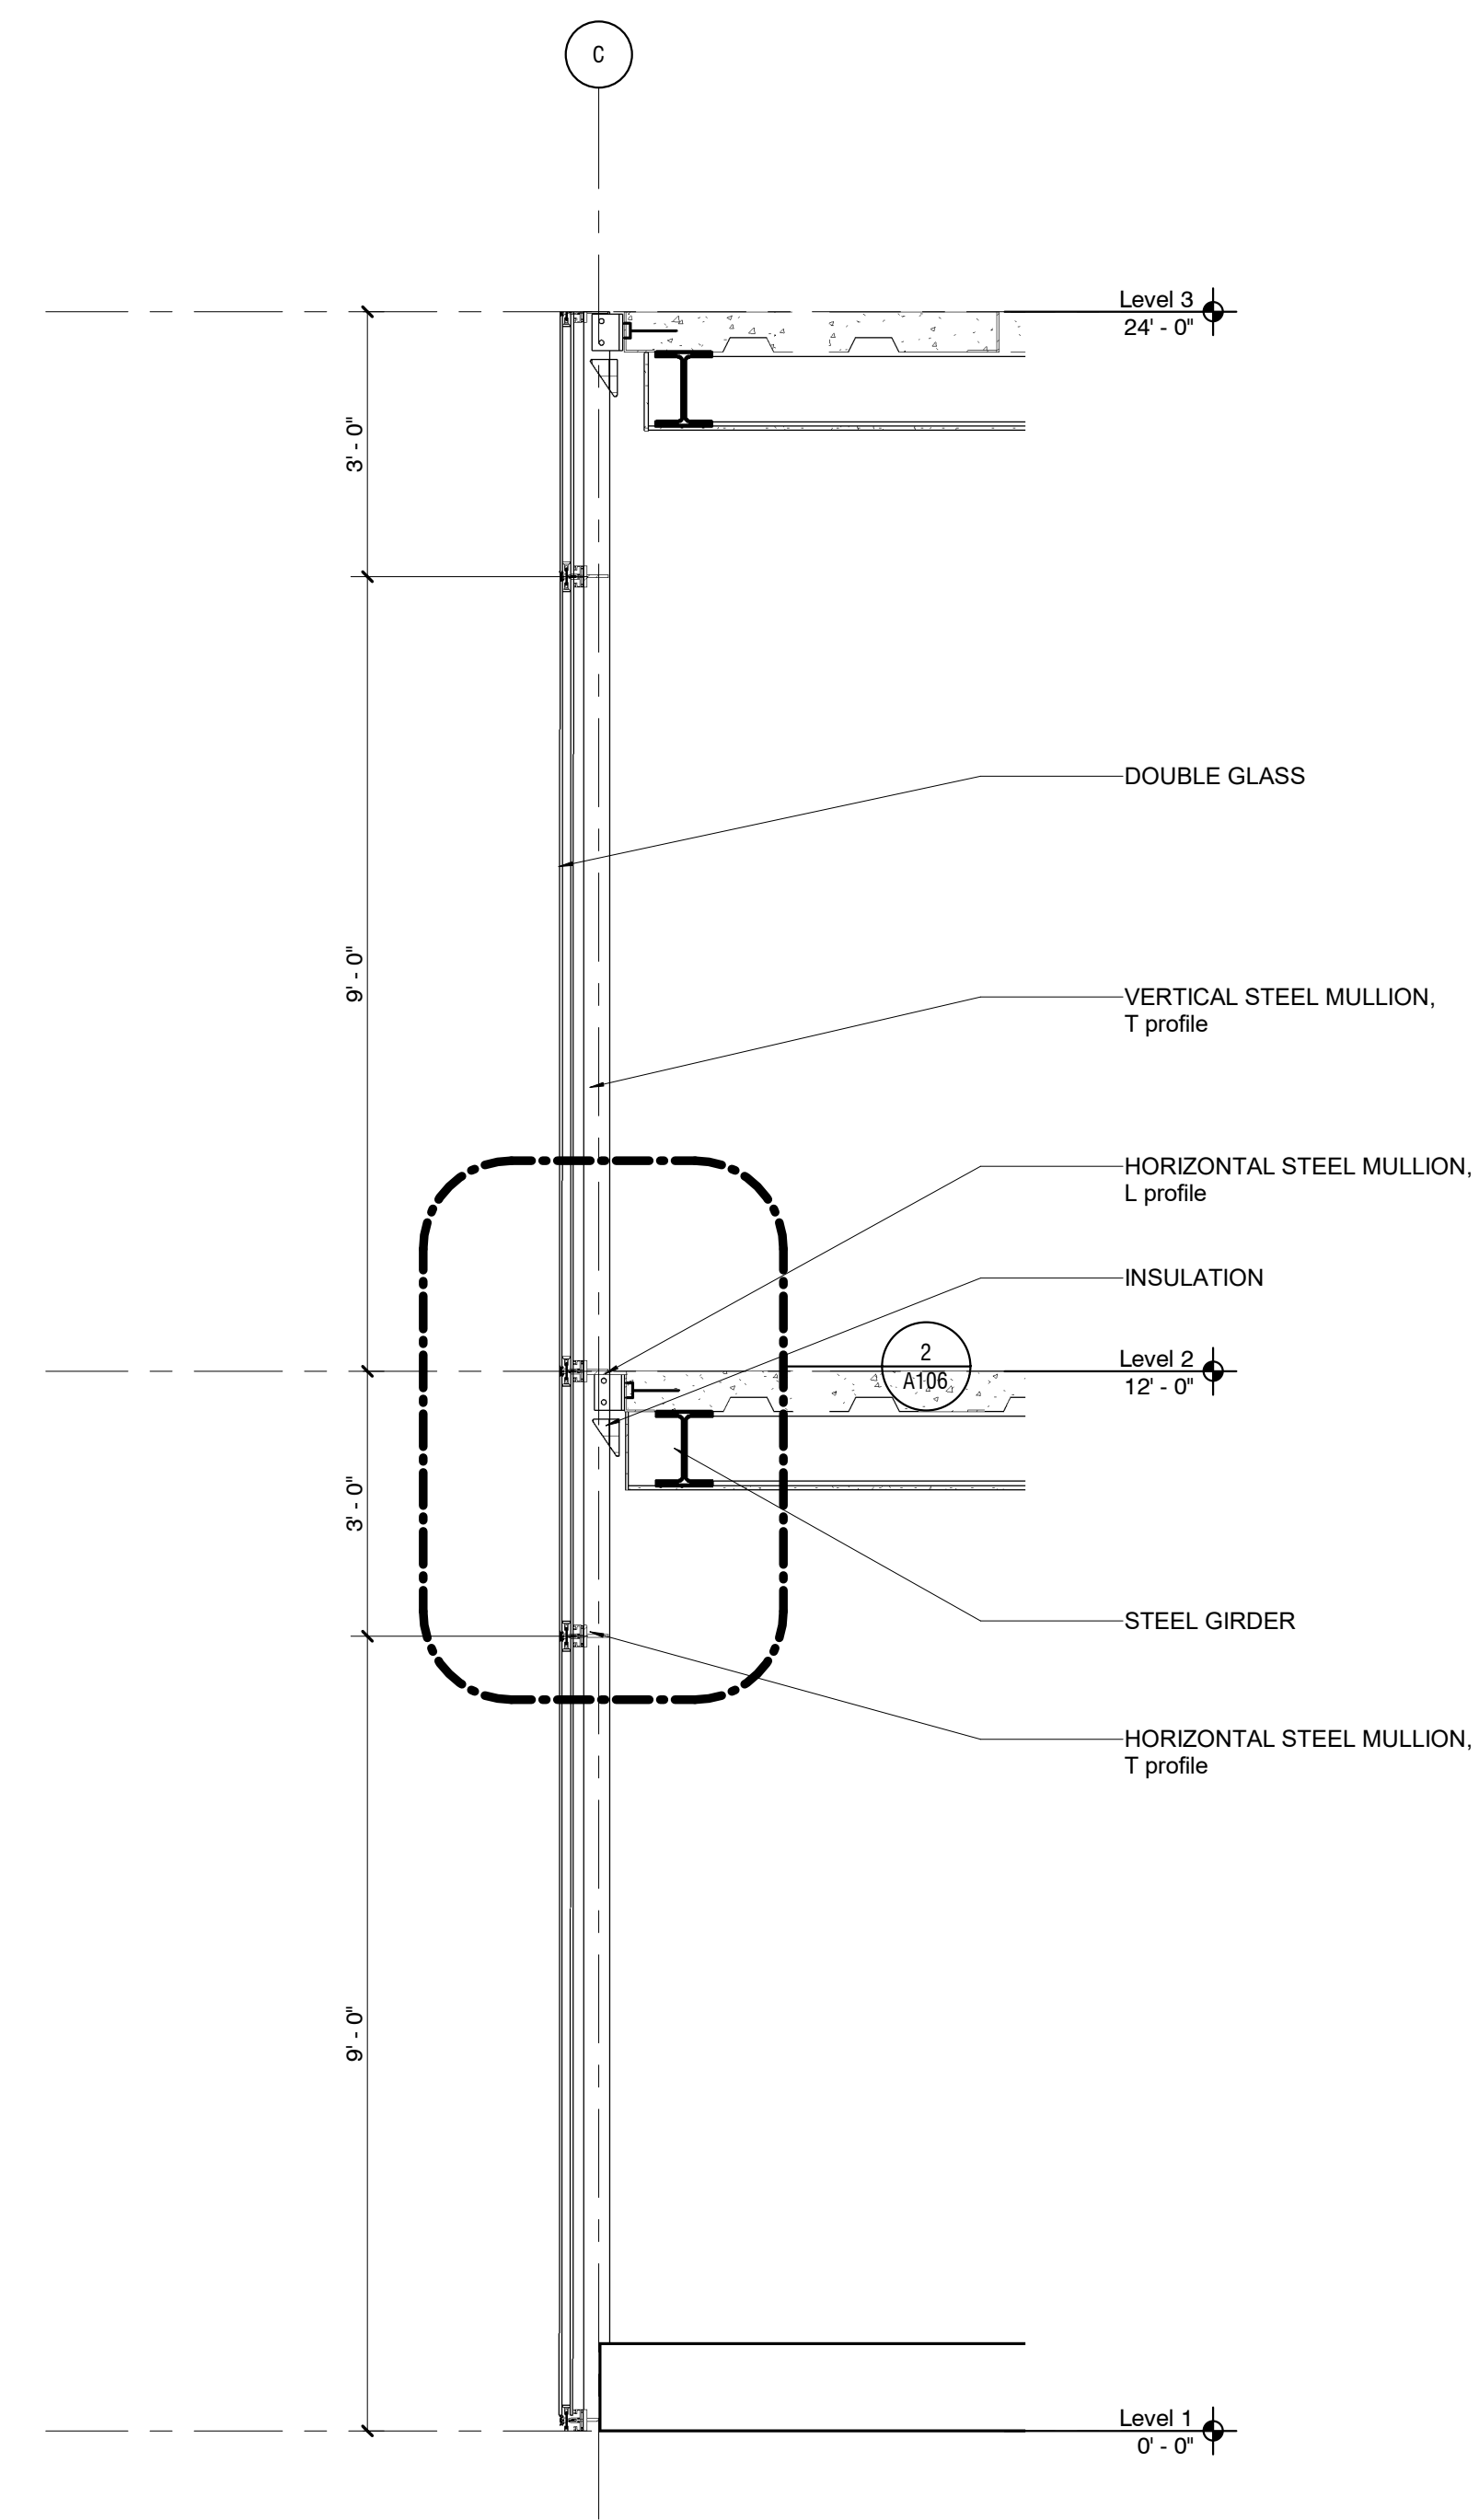

SECTION - STICK-BUILT CURTAIN WALL

1/2" = 1'

AT 3

ROAD MAP 2 - STICK-BUILT
CURTAIN WALL


Date 12.17.2021

Drawn by BBA


Checked by BBA

A105

Scale 1/2" = 1'-0"

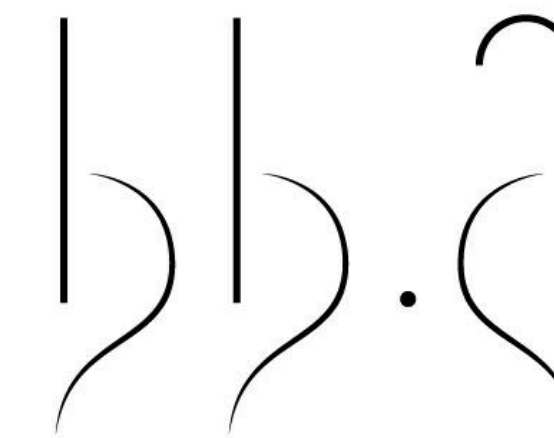


Beauty and the Beasts
associates

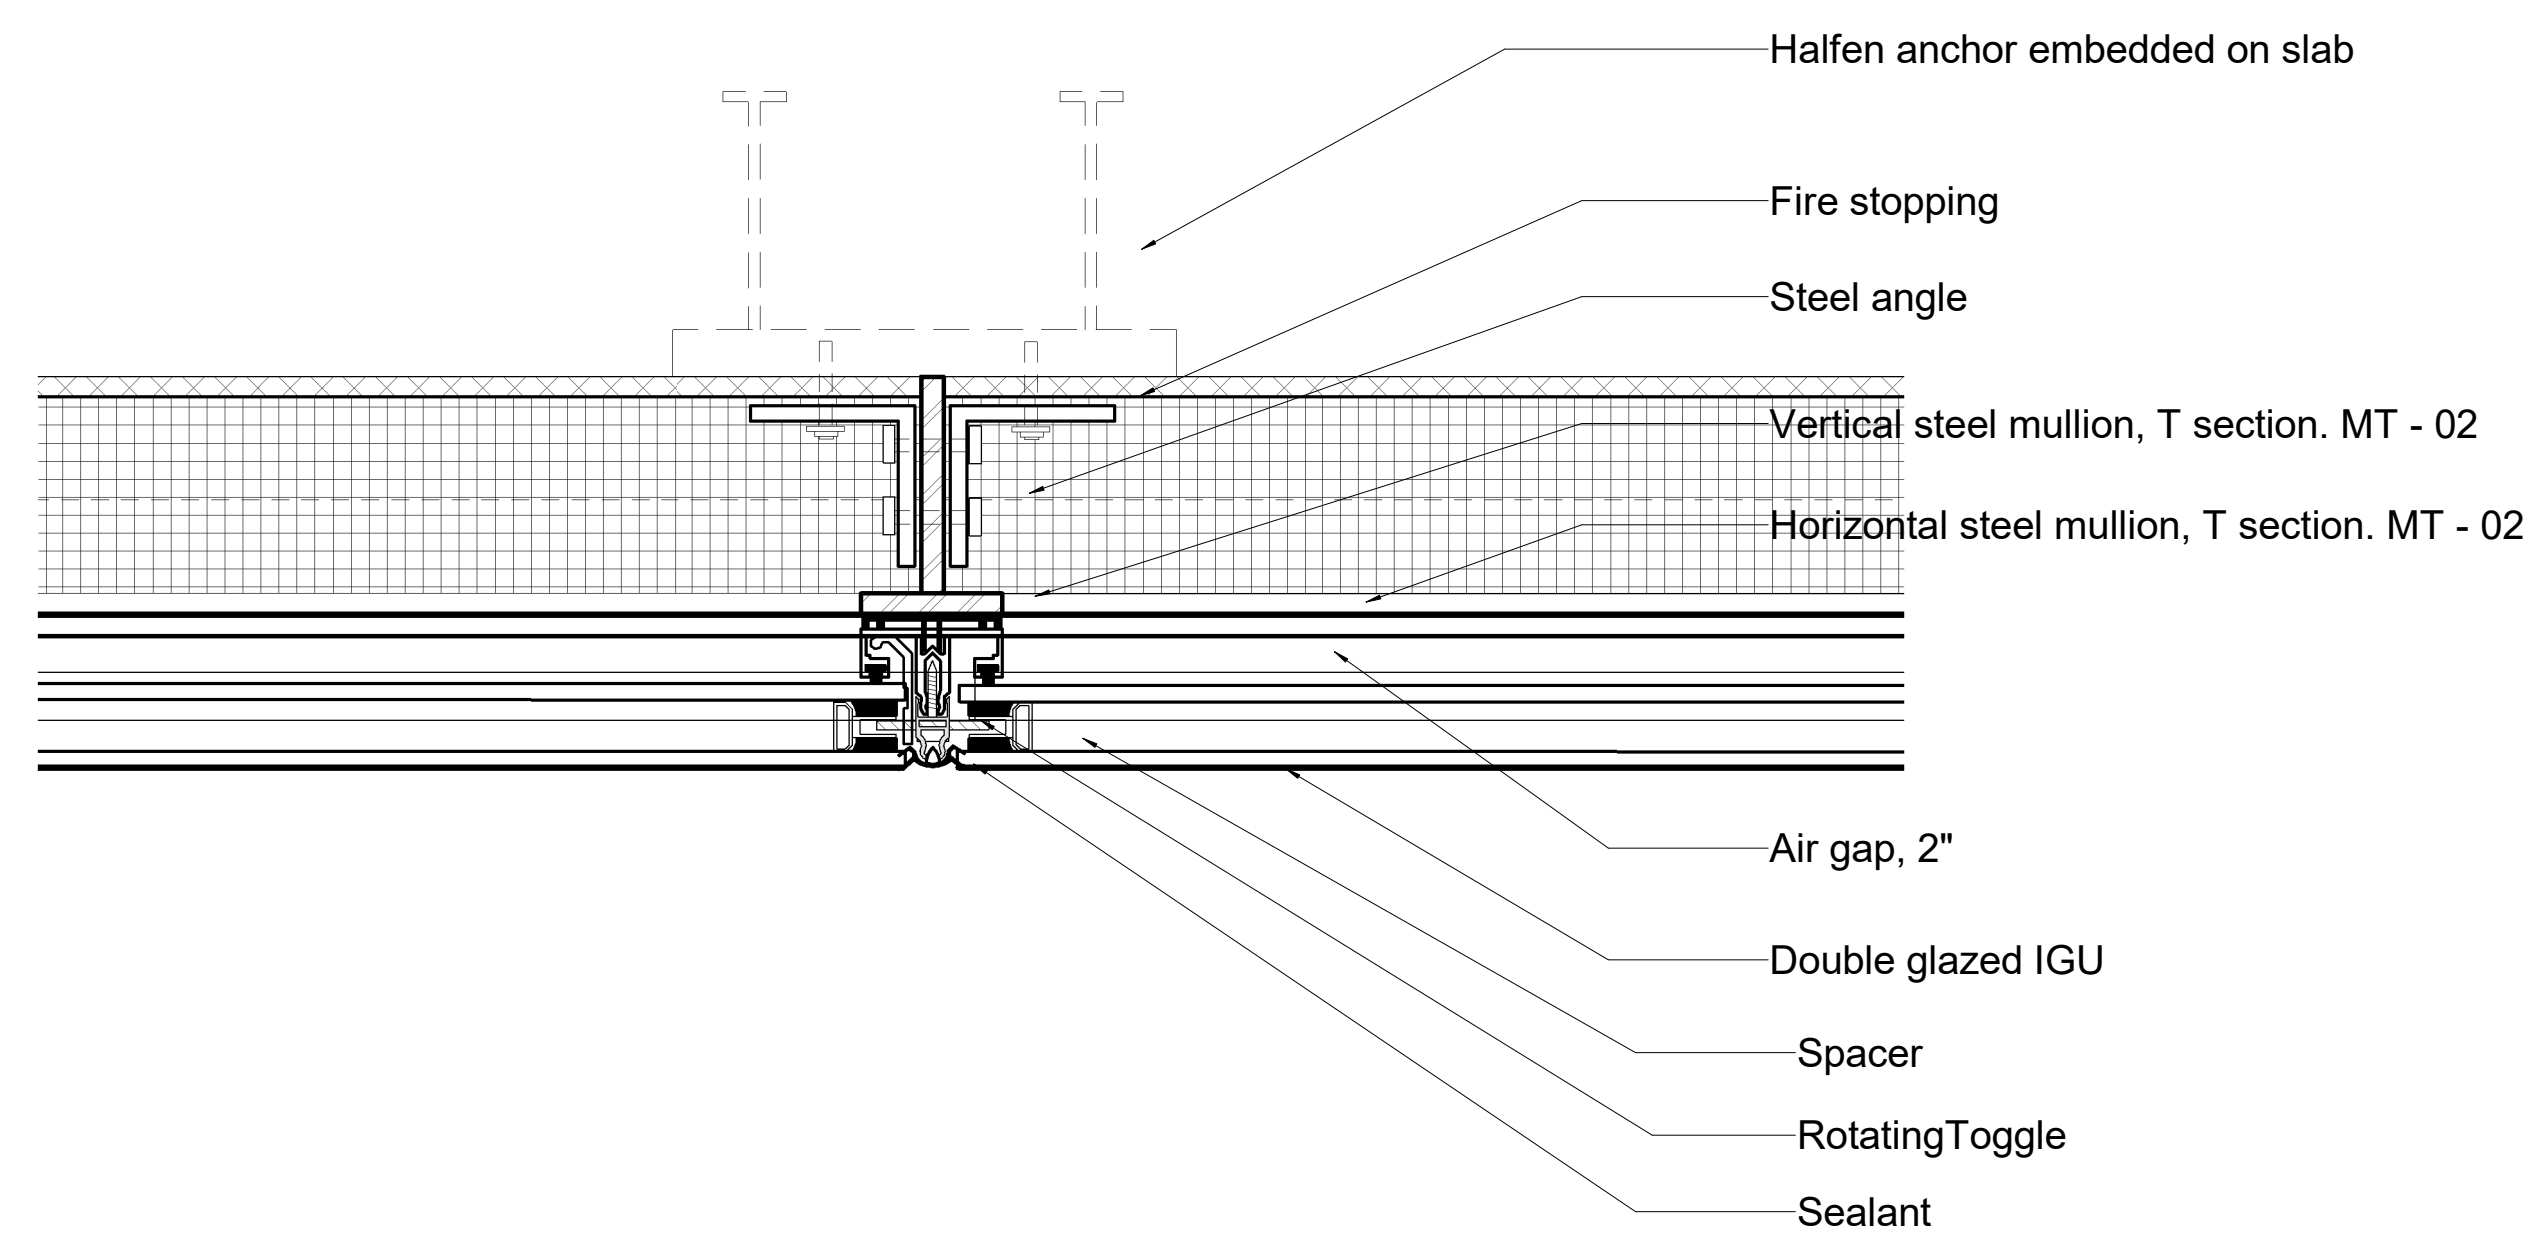

PLAN DETAIL - STICK-BUILT CURTAIN WALL

3" = 1'

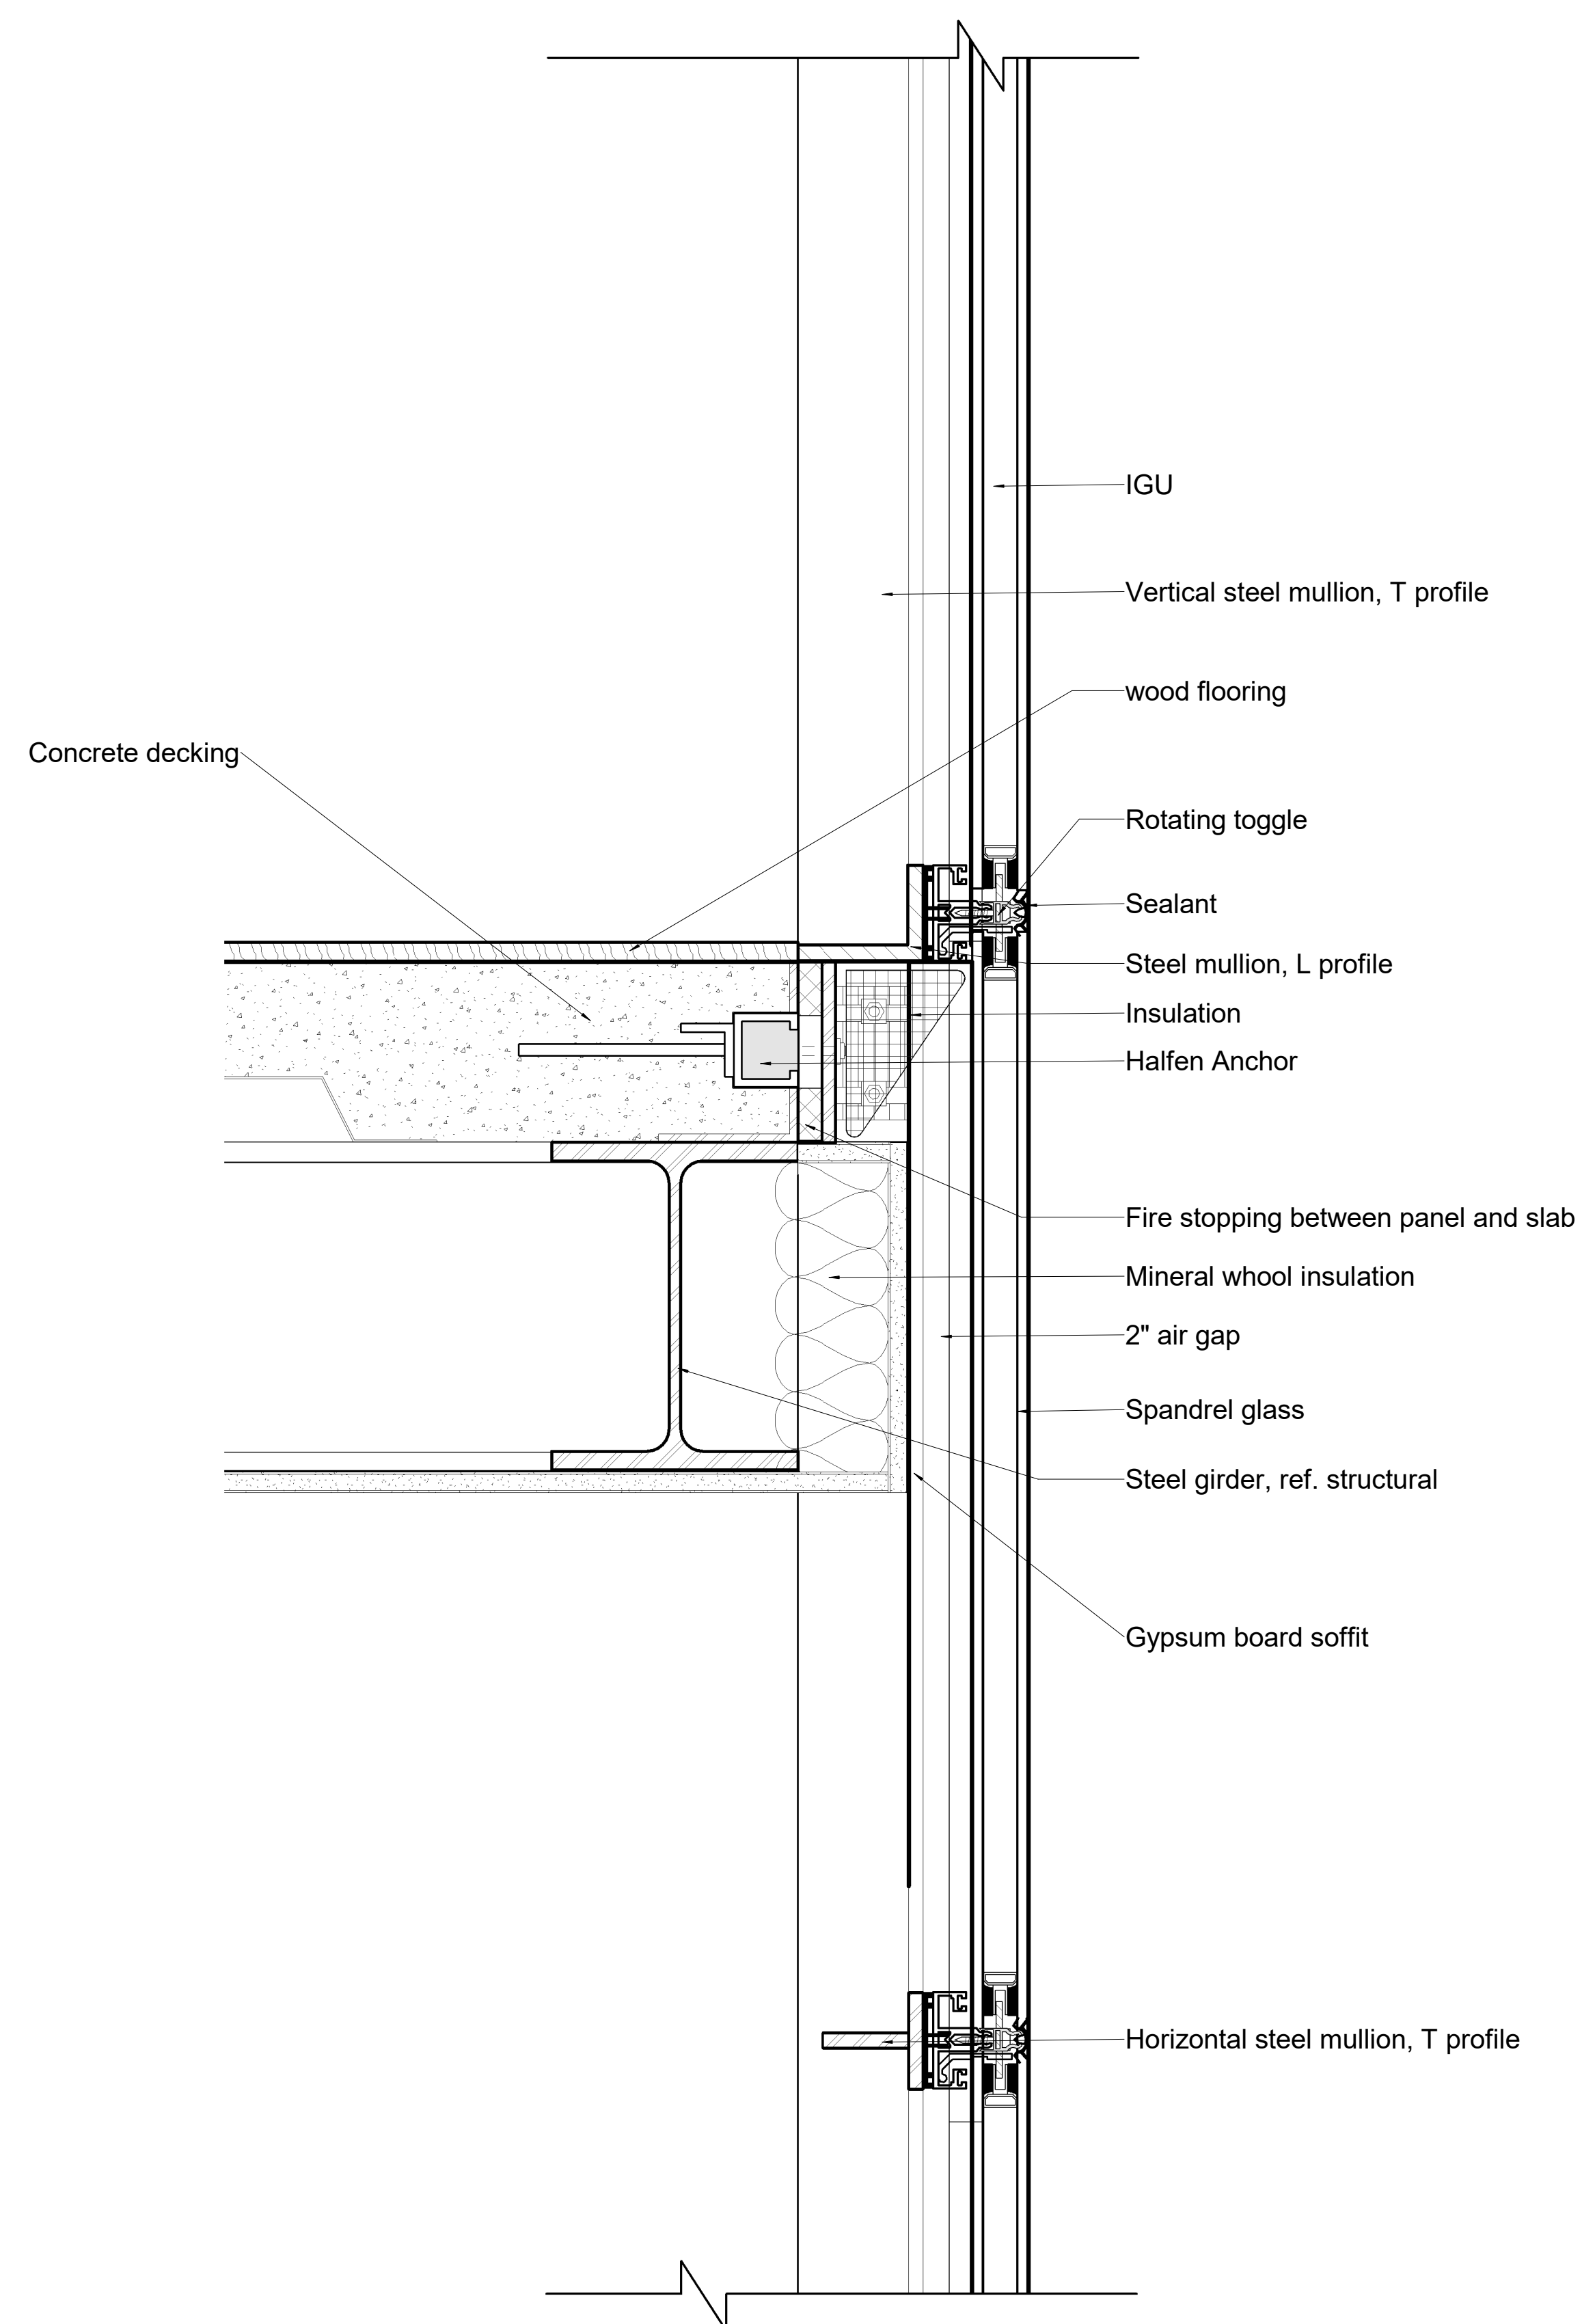

SECTION DETAIL - STICK-BUILT CURTAIN WALL

3" = 1'


AT 3

DETAIL - STICK-BUILT
CURTAIN WALL


Date	12.17.2021
Drawn by	BBA
Checked by	BBA

A106

Scale 3" = 1'-0"

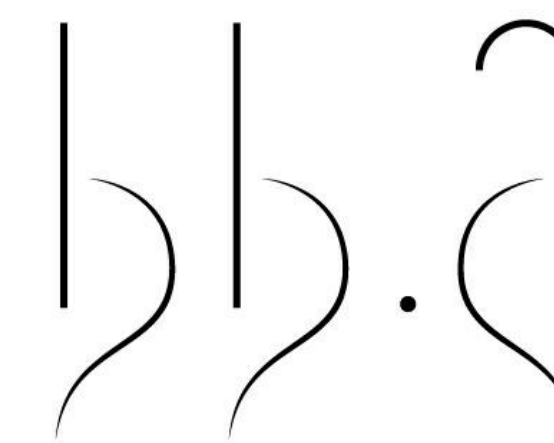

Beauty and the Beasts
associates

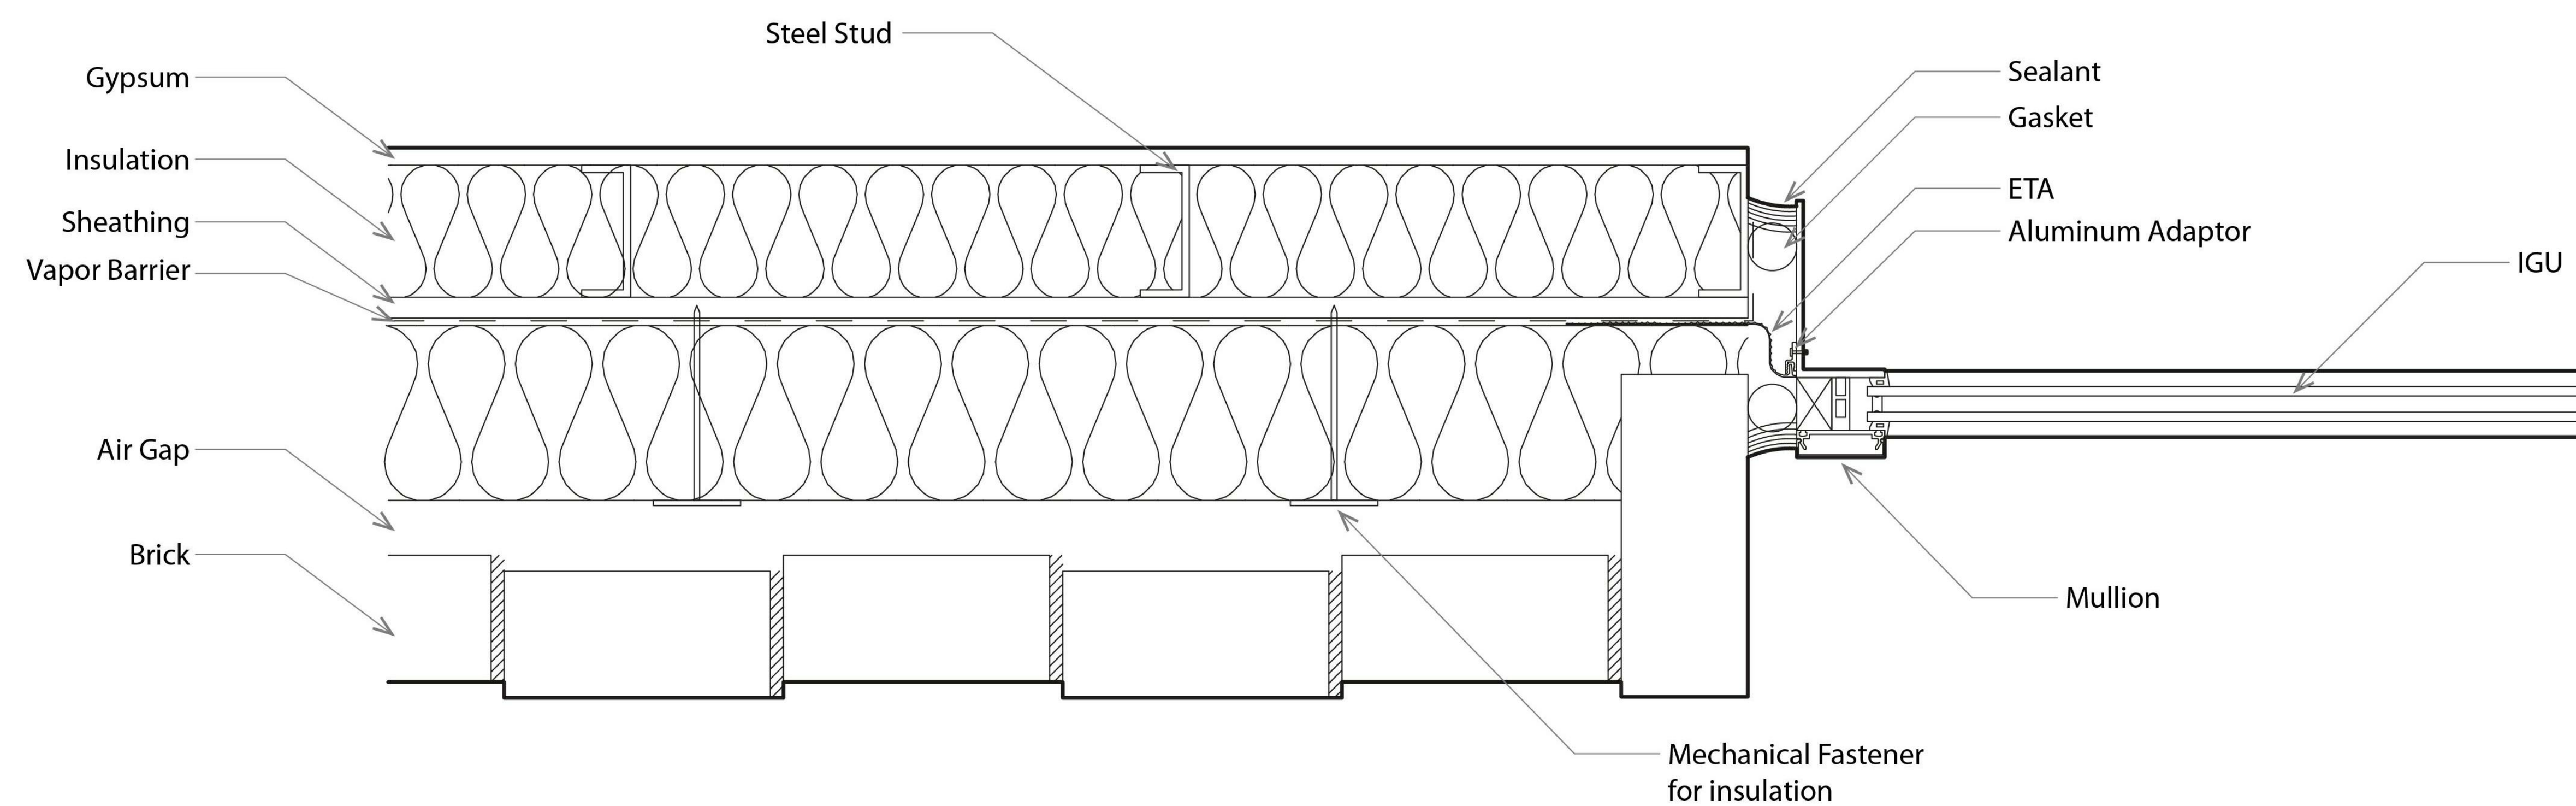

CONNECTION DETAIL

3" = 1'

AT 3

DETAIL - CONNECTION


Date 12.17.2021

Drawn by BBA



Checked by BBA

A107

Scale

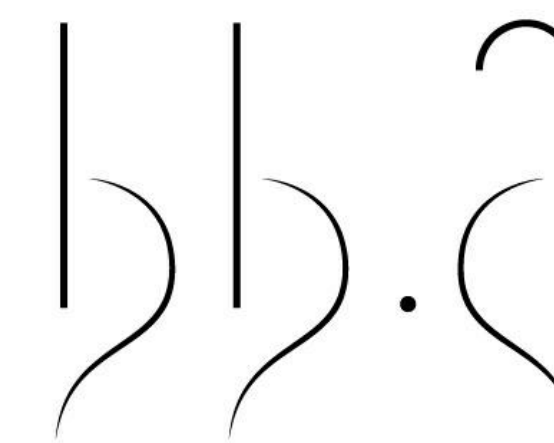

Beauty and the Beasts
associates

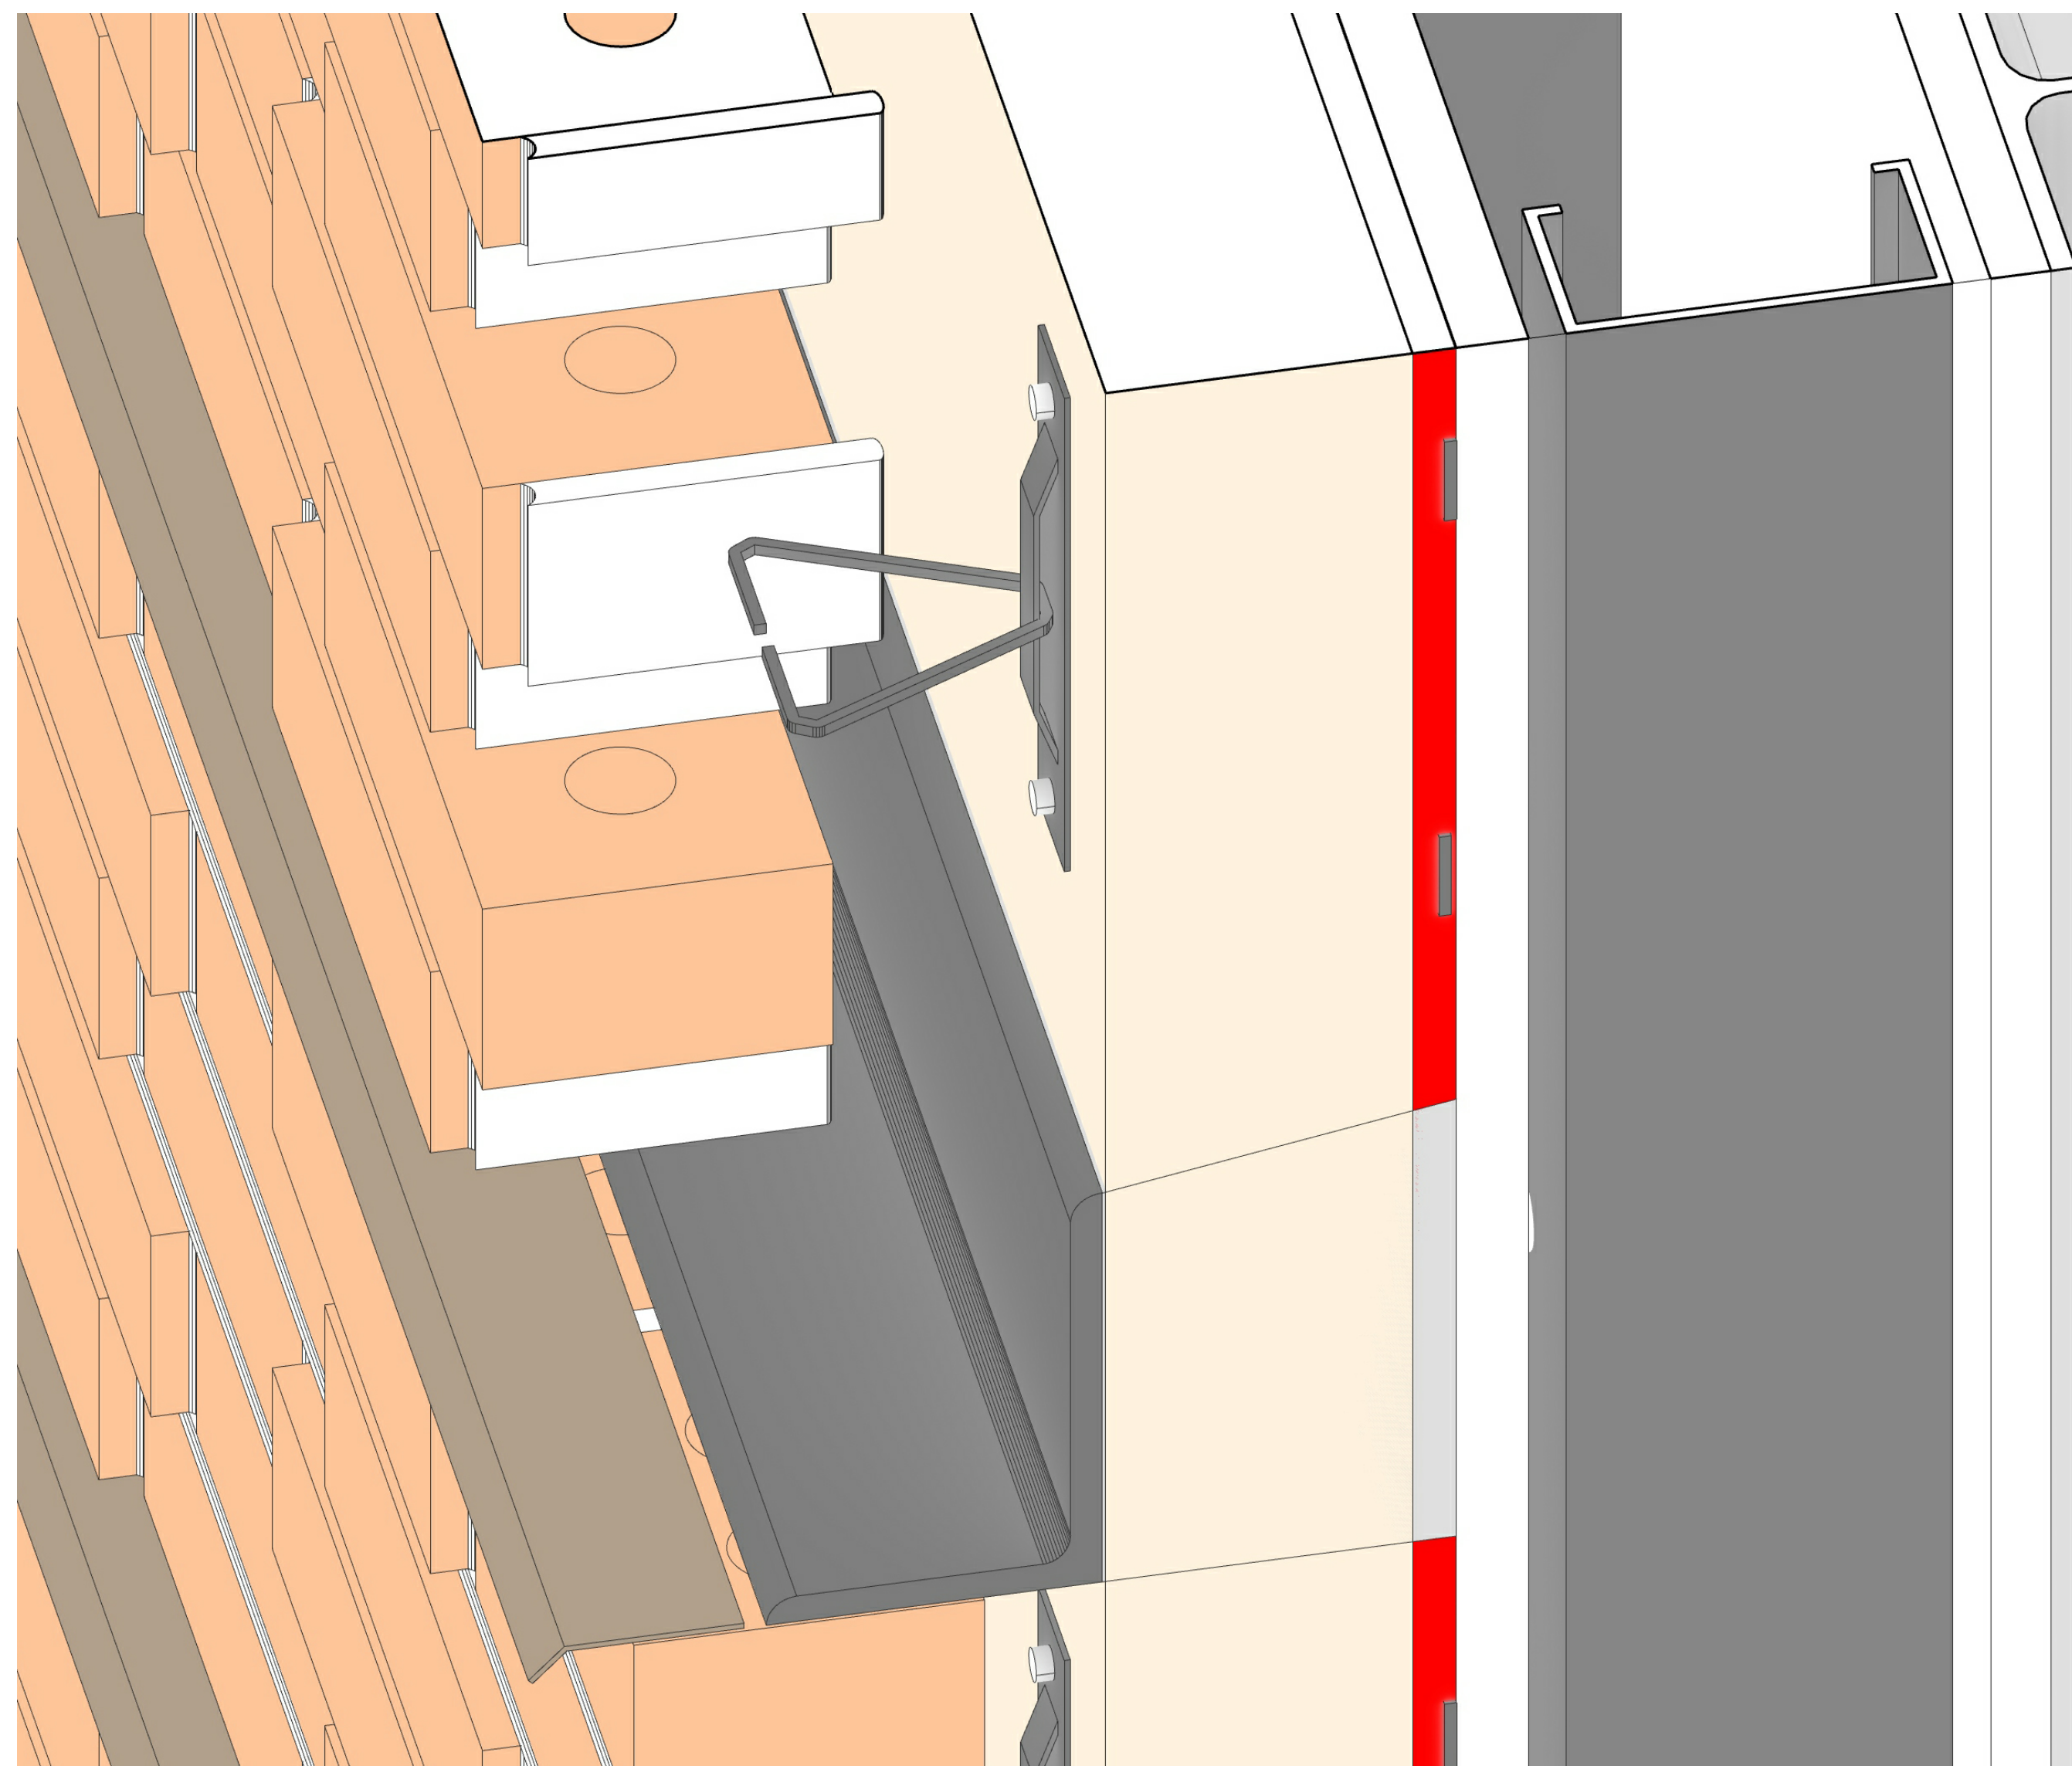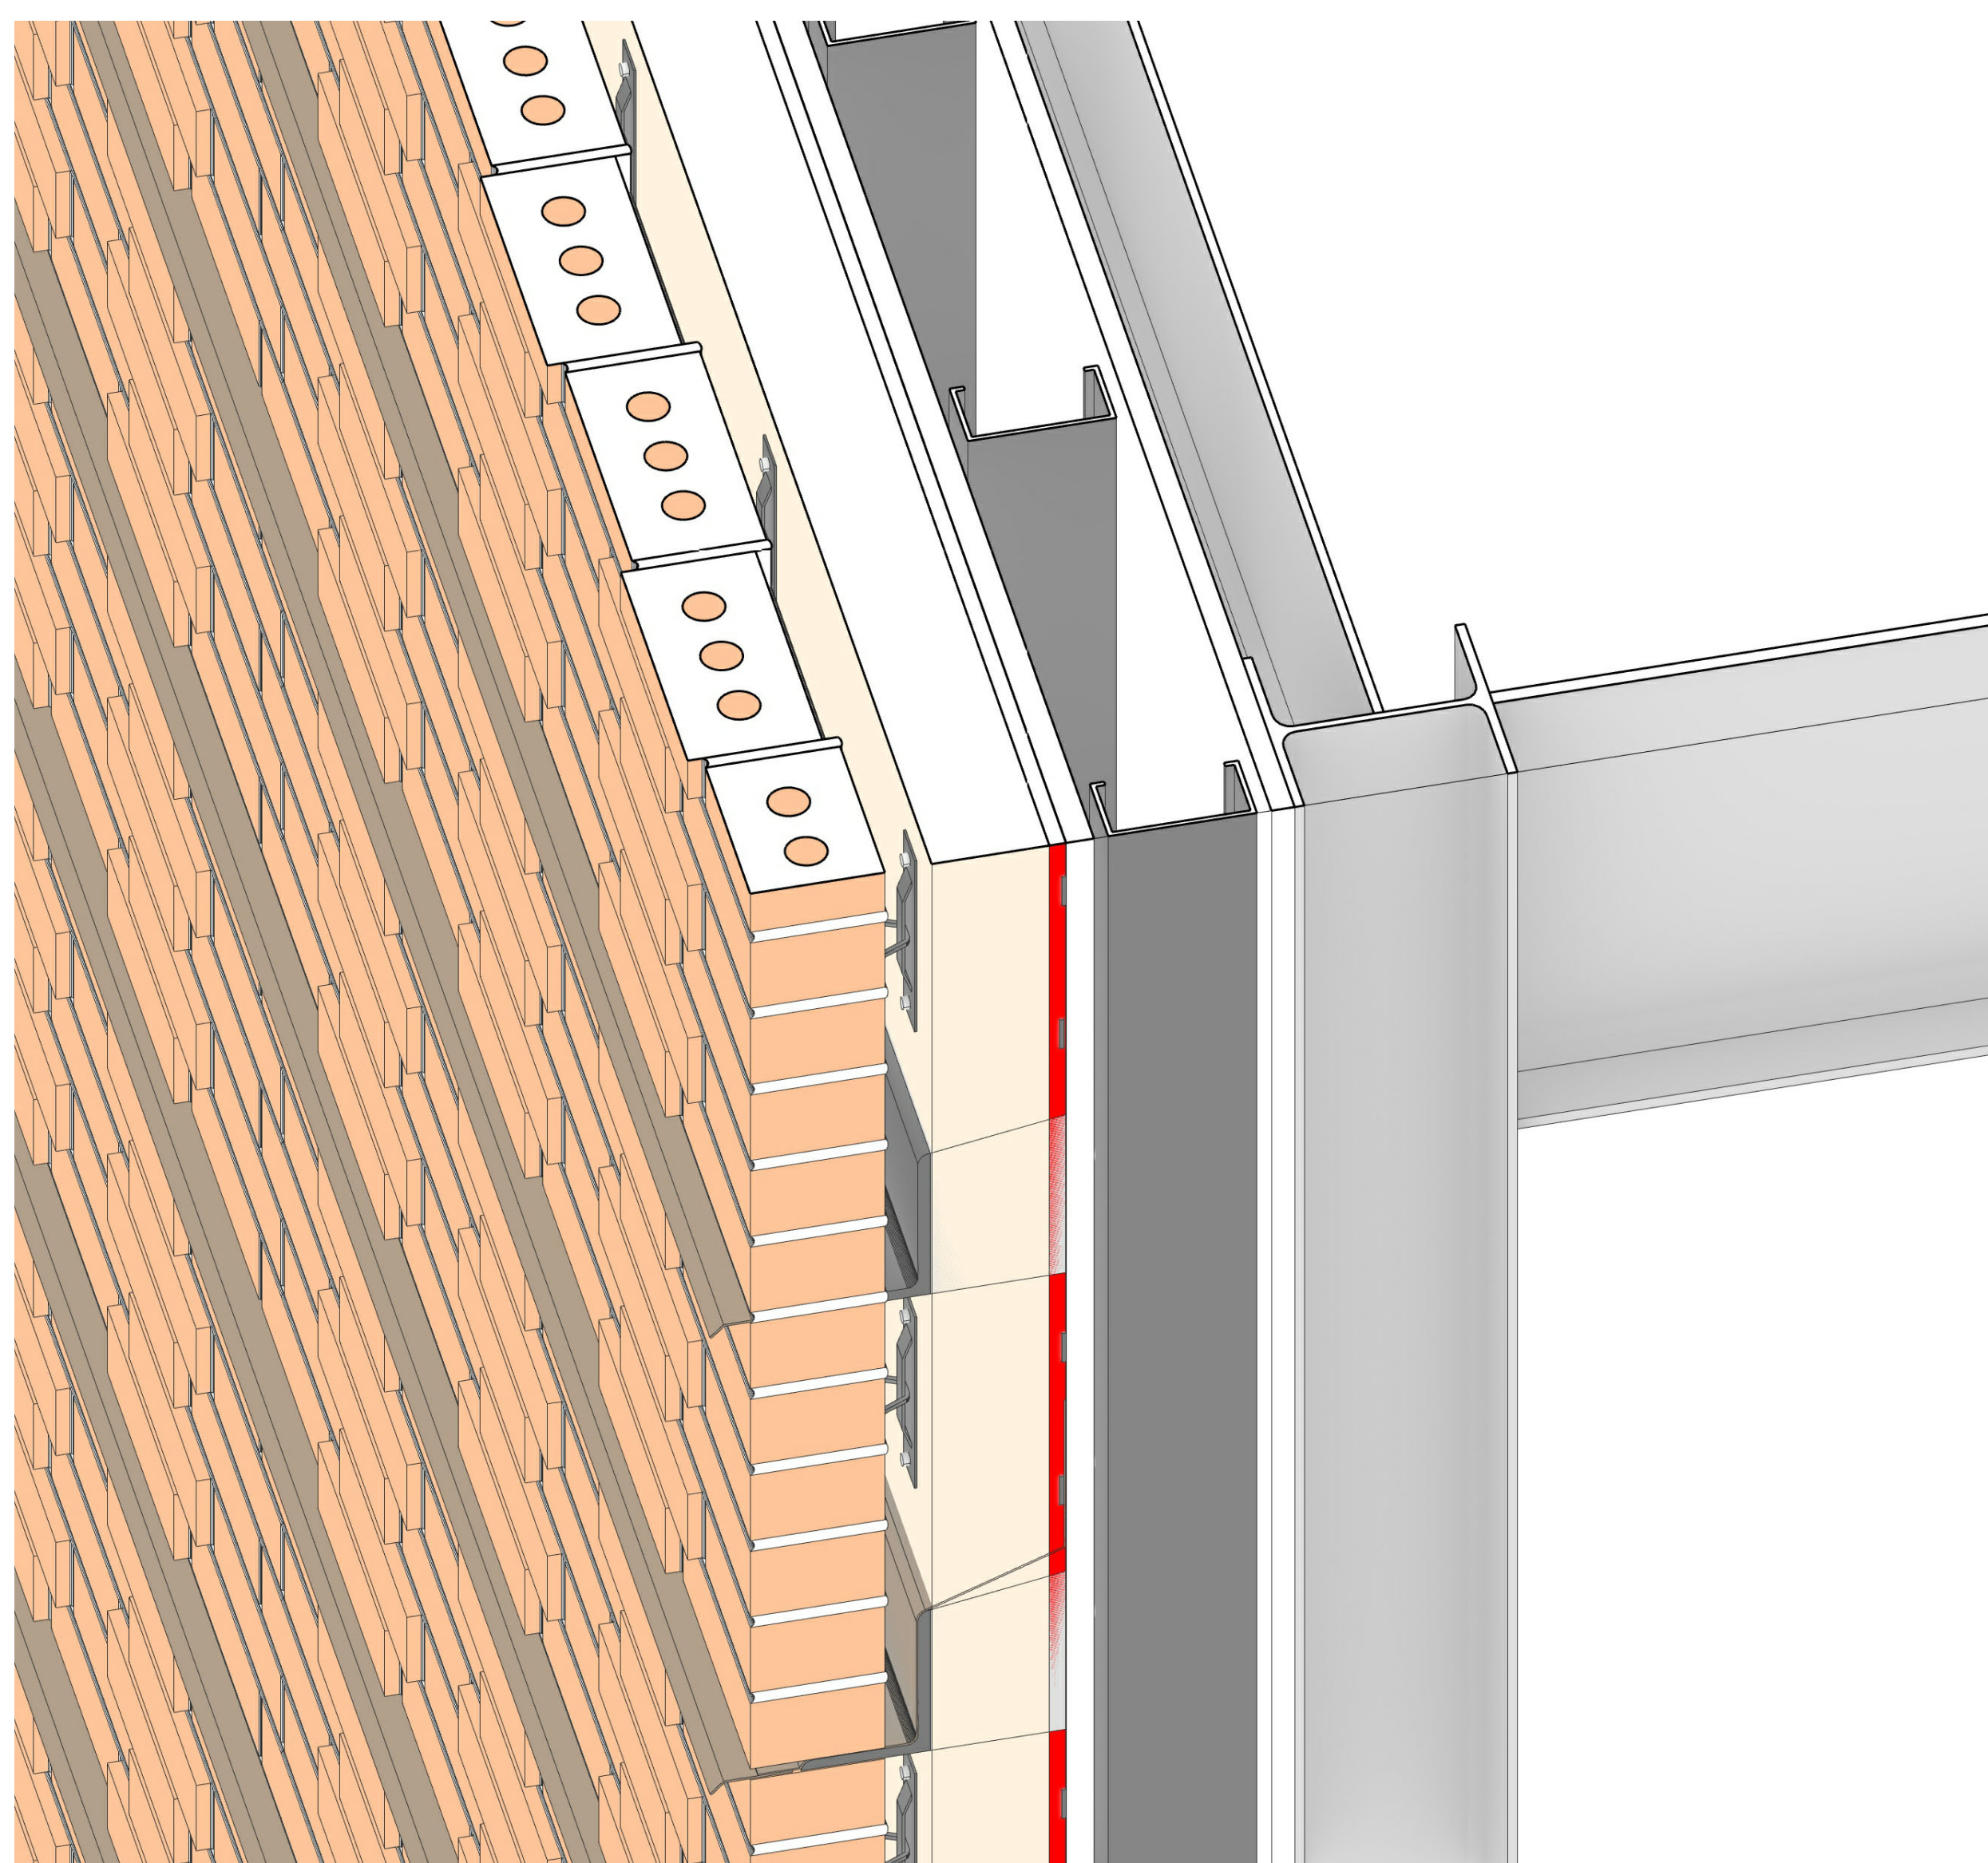

**3D - BRICK RAINSCREEN WALL
SYSTEM**

NO SCALE

AT 3

3D BRICK


Date 12.17.2021

Drawn by BBA




Checked by BBA

A108

Scale

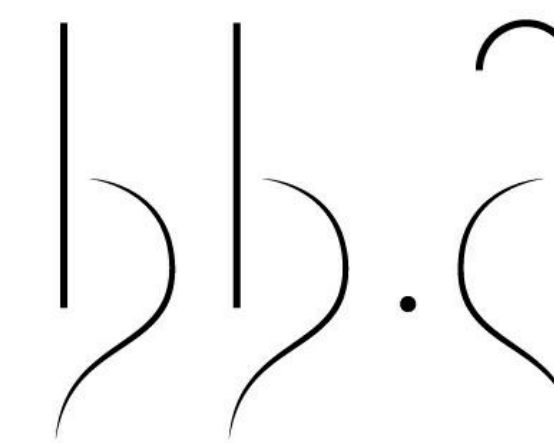

Beauty and the Beasts
associates

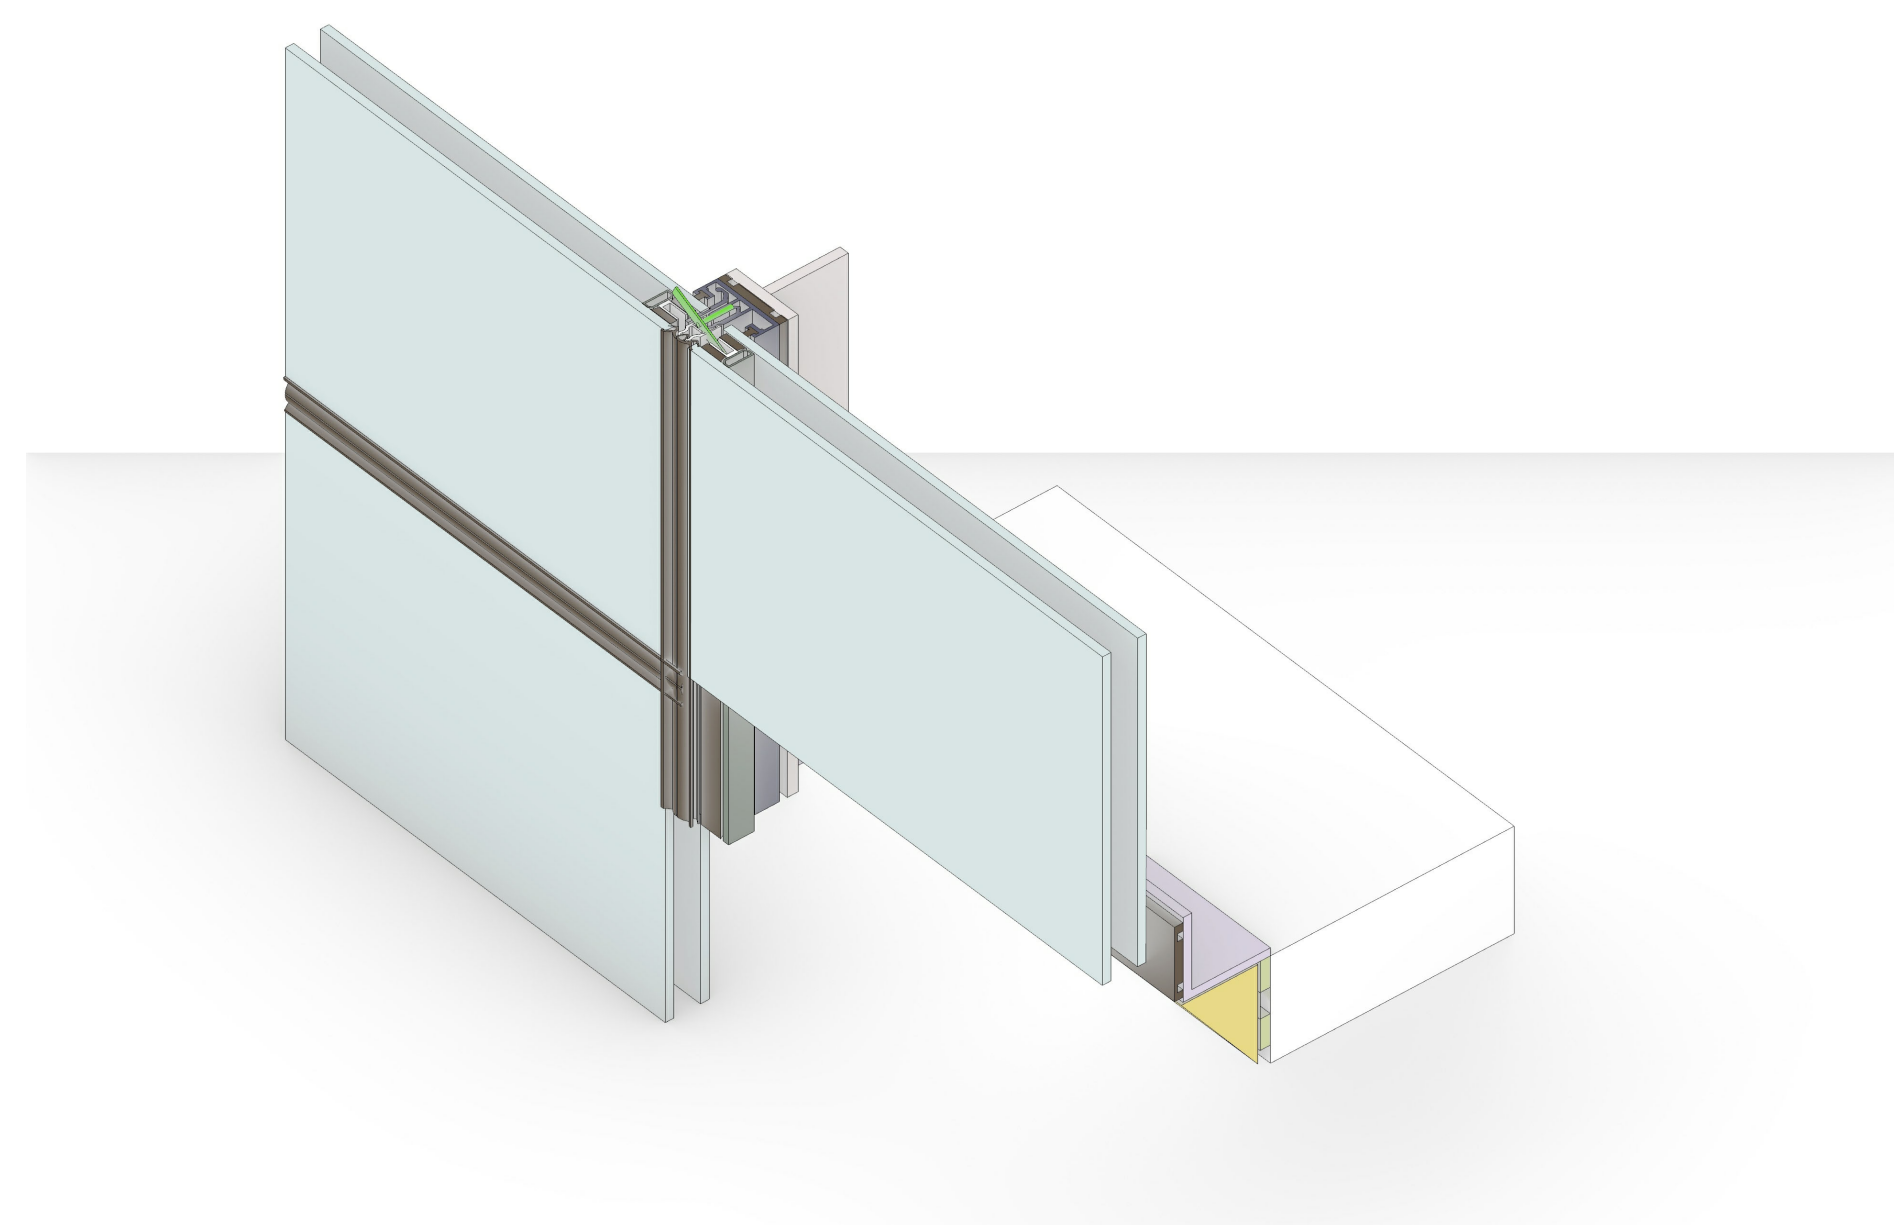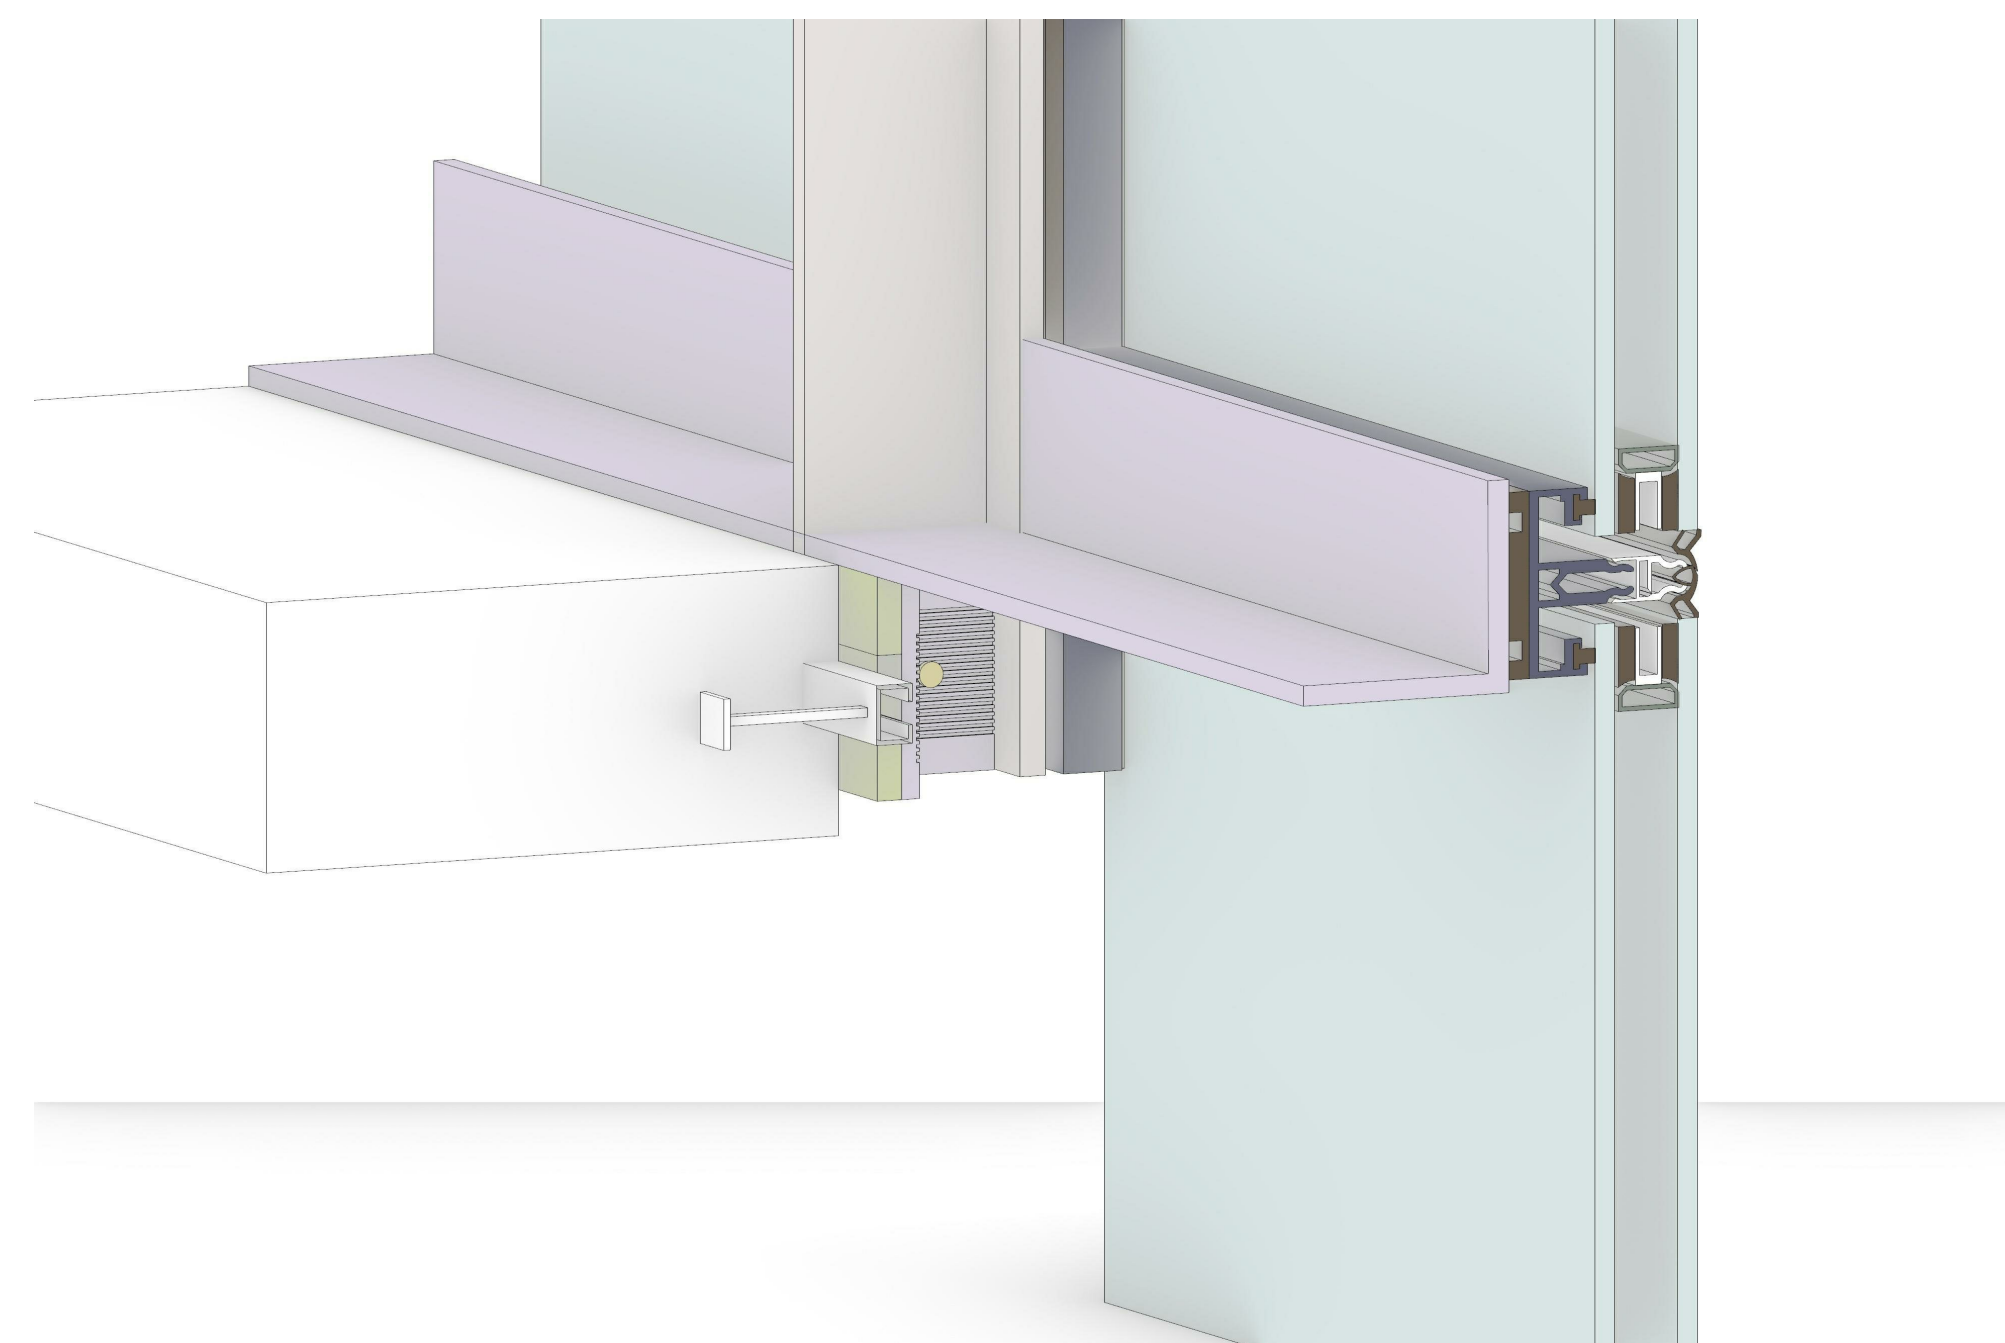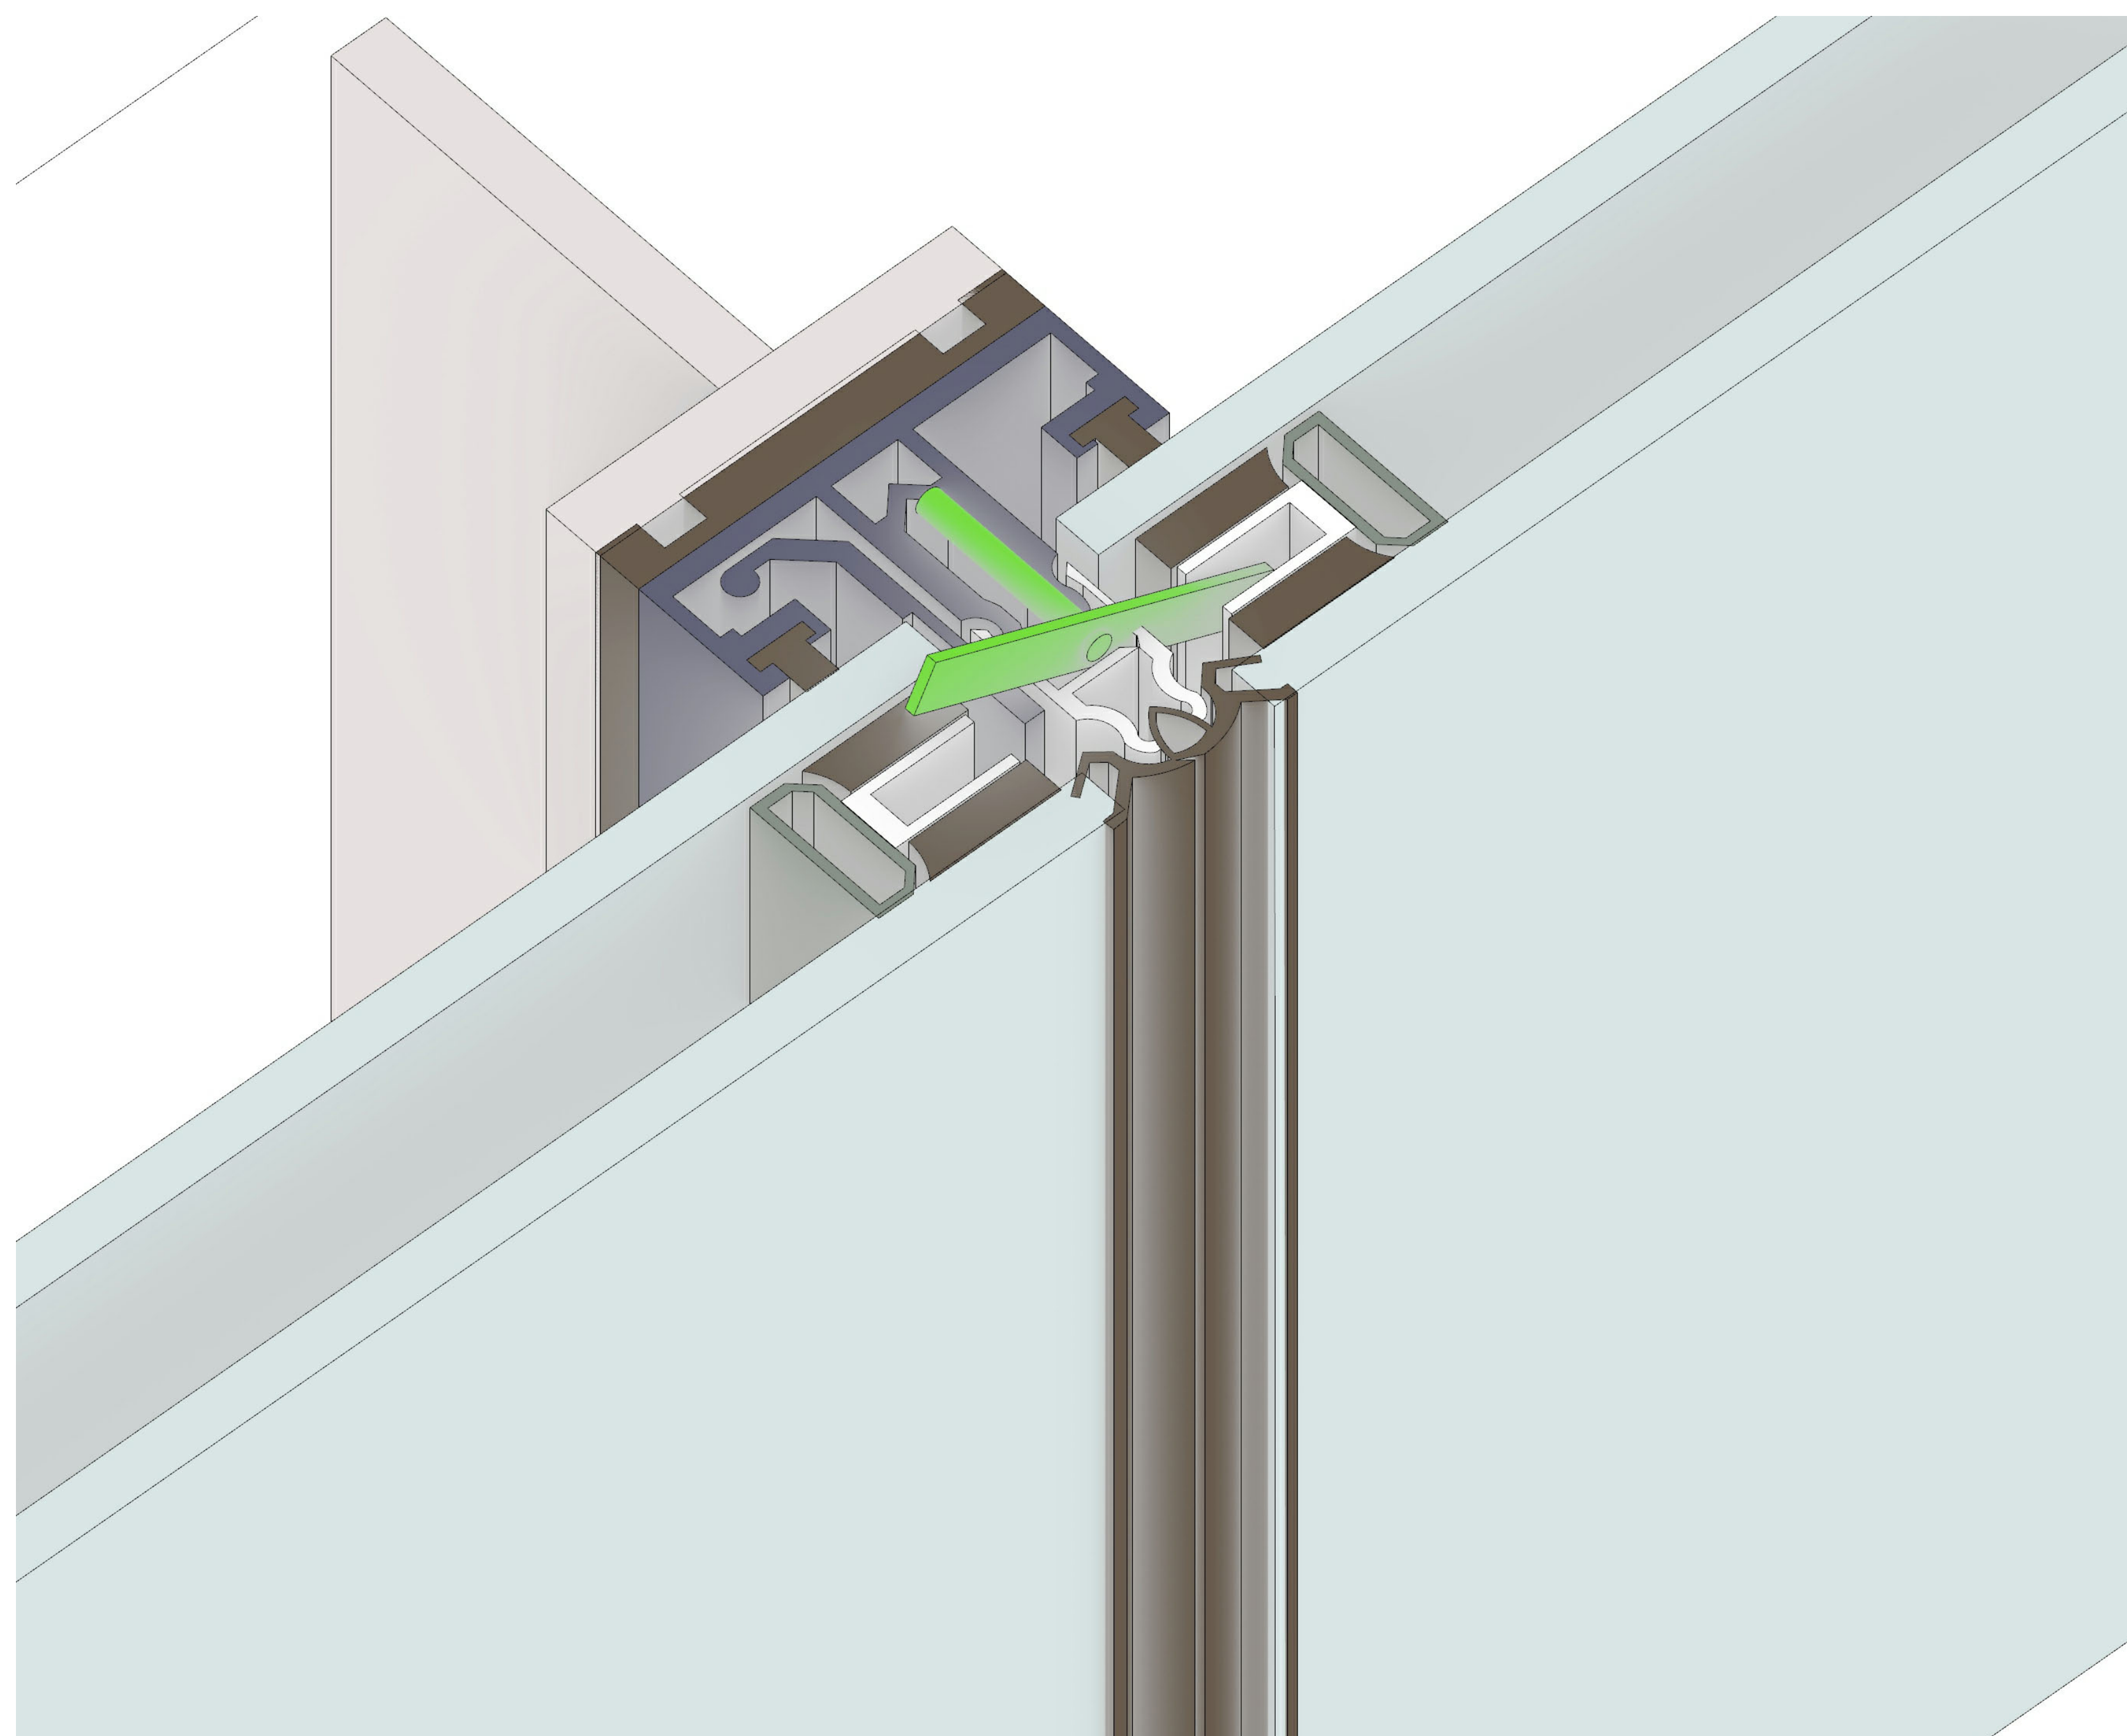

**3D - STICK-BUILT CURTAIN WALL
SYSTEM**

NO SCALE

AT 3

3D GLASS


Date 12.17.2021

Drawn by BBA


Checked by BBA

A109

Scale

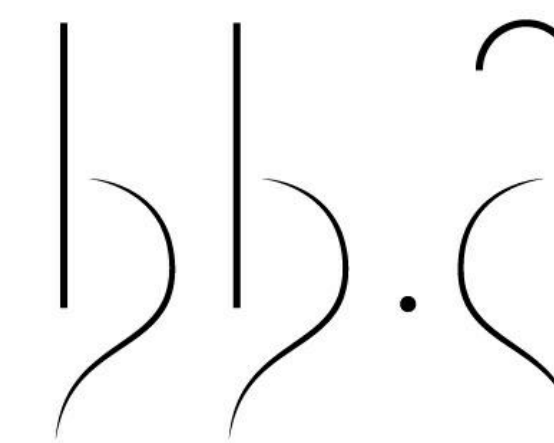

Beauty and the Beasts
associates

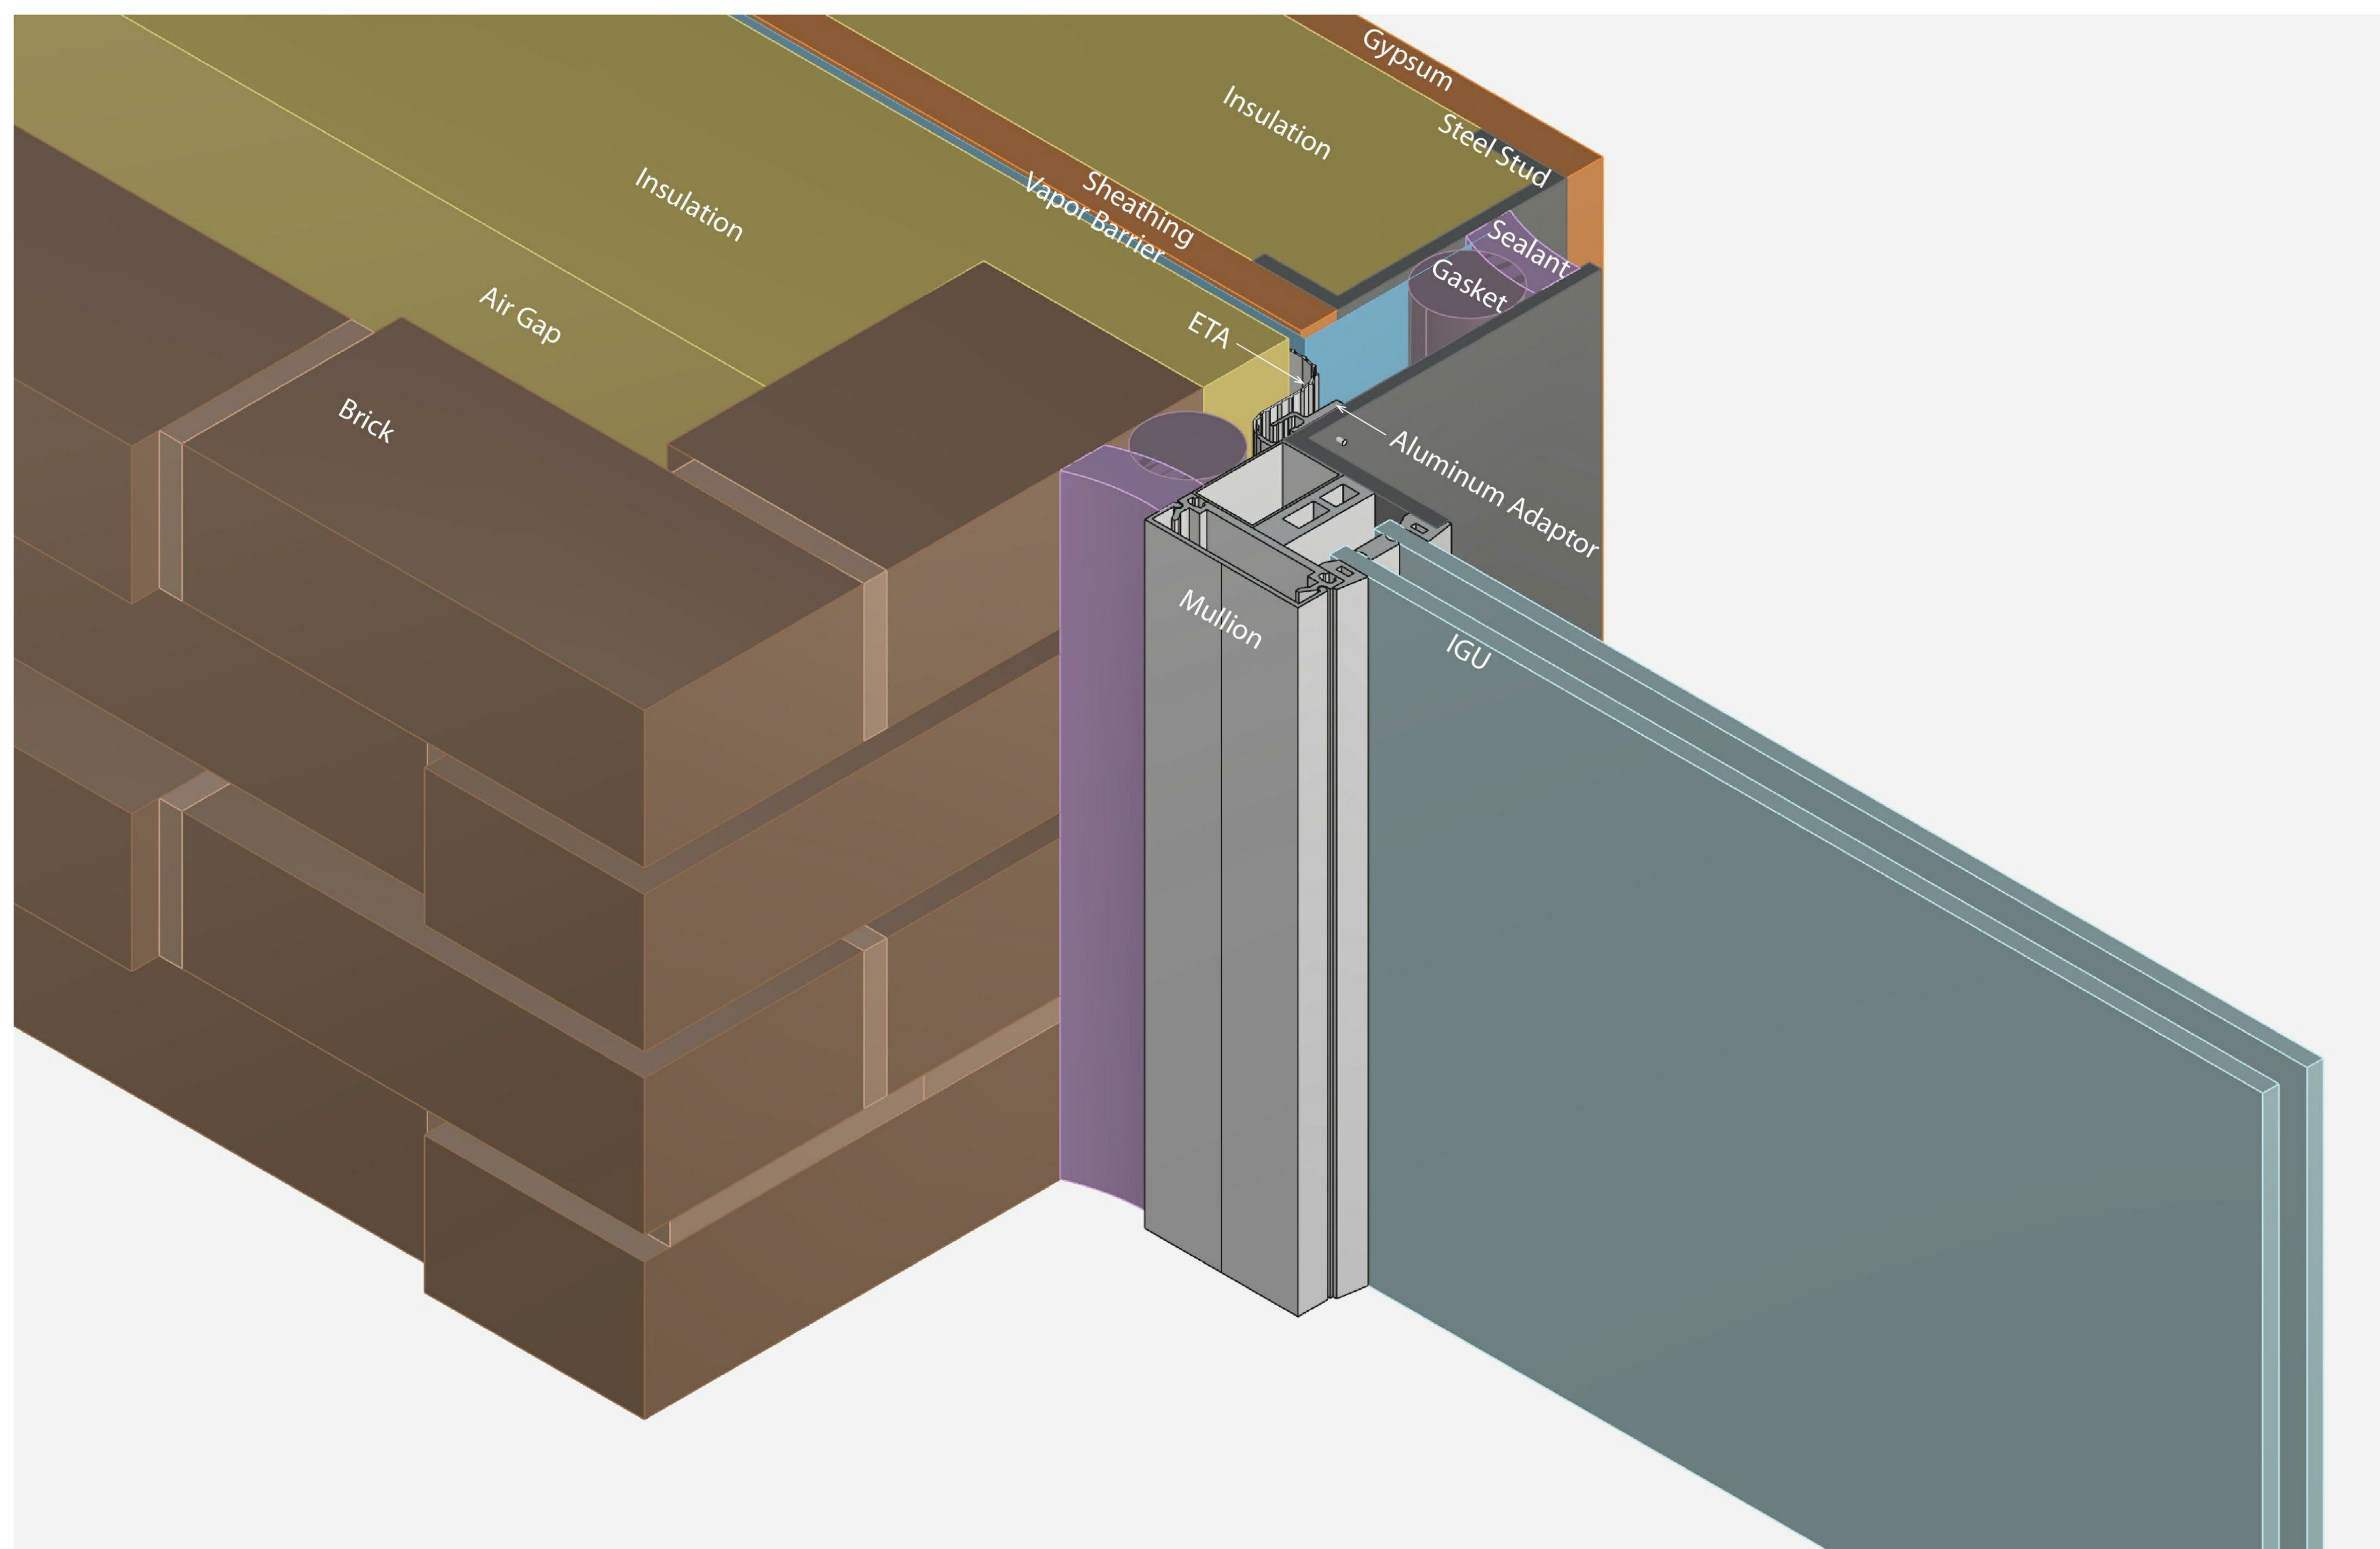

3D - SYSTEM CONNECTION

NO SCALE

AT 3

3D CONNECTION

Date 12.17.2021

Drawn by BBA

Checked by BBA

A110

Scale