


# ENCLOSURE

AXO VIEW - FRONT

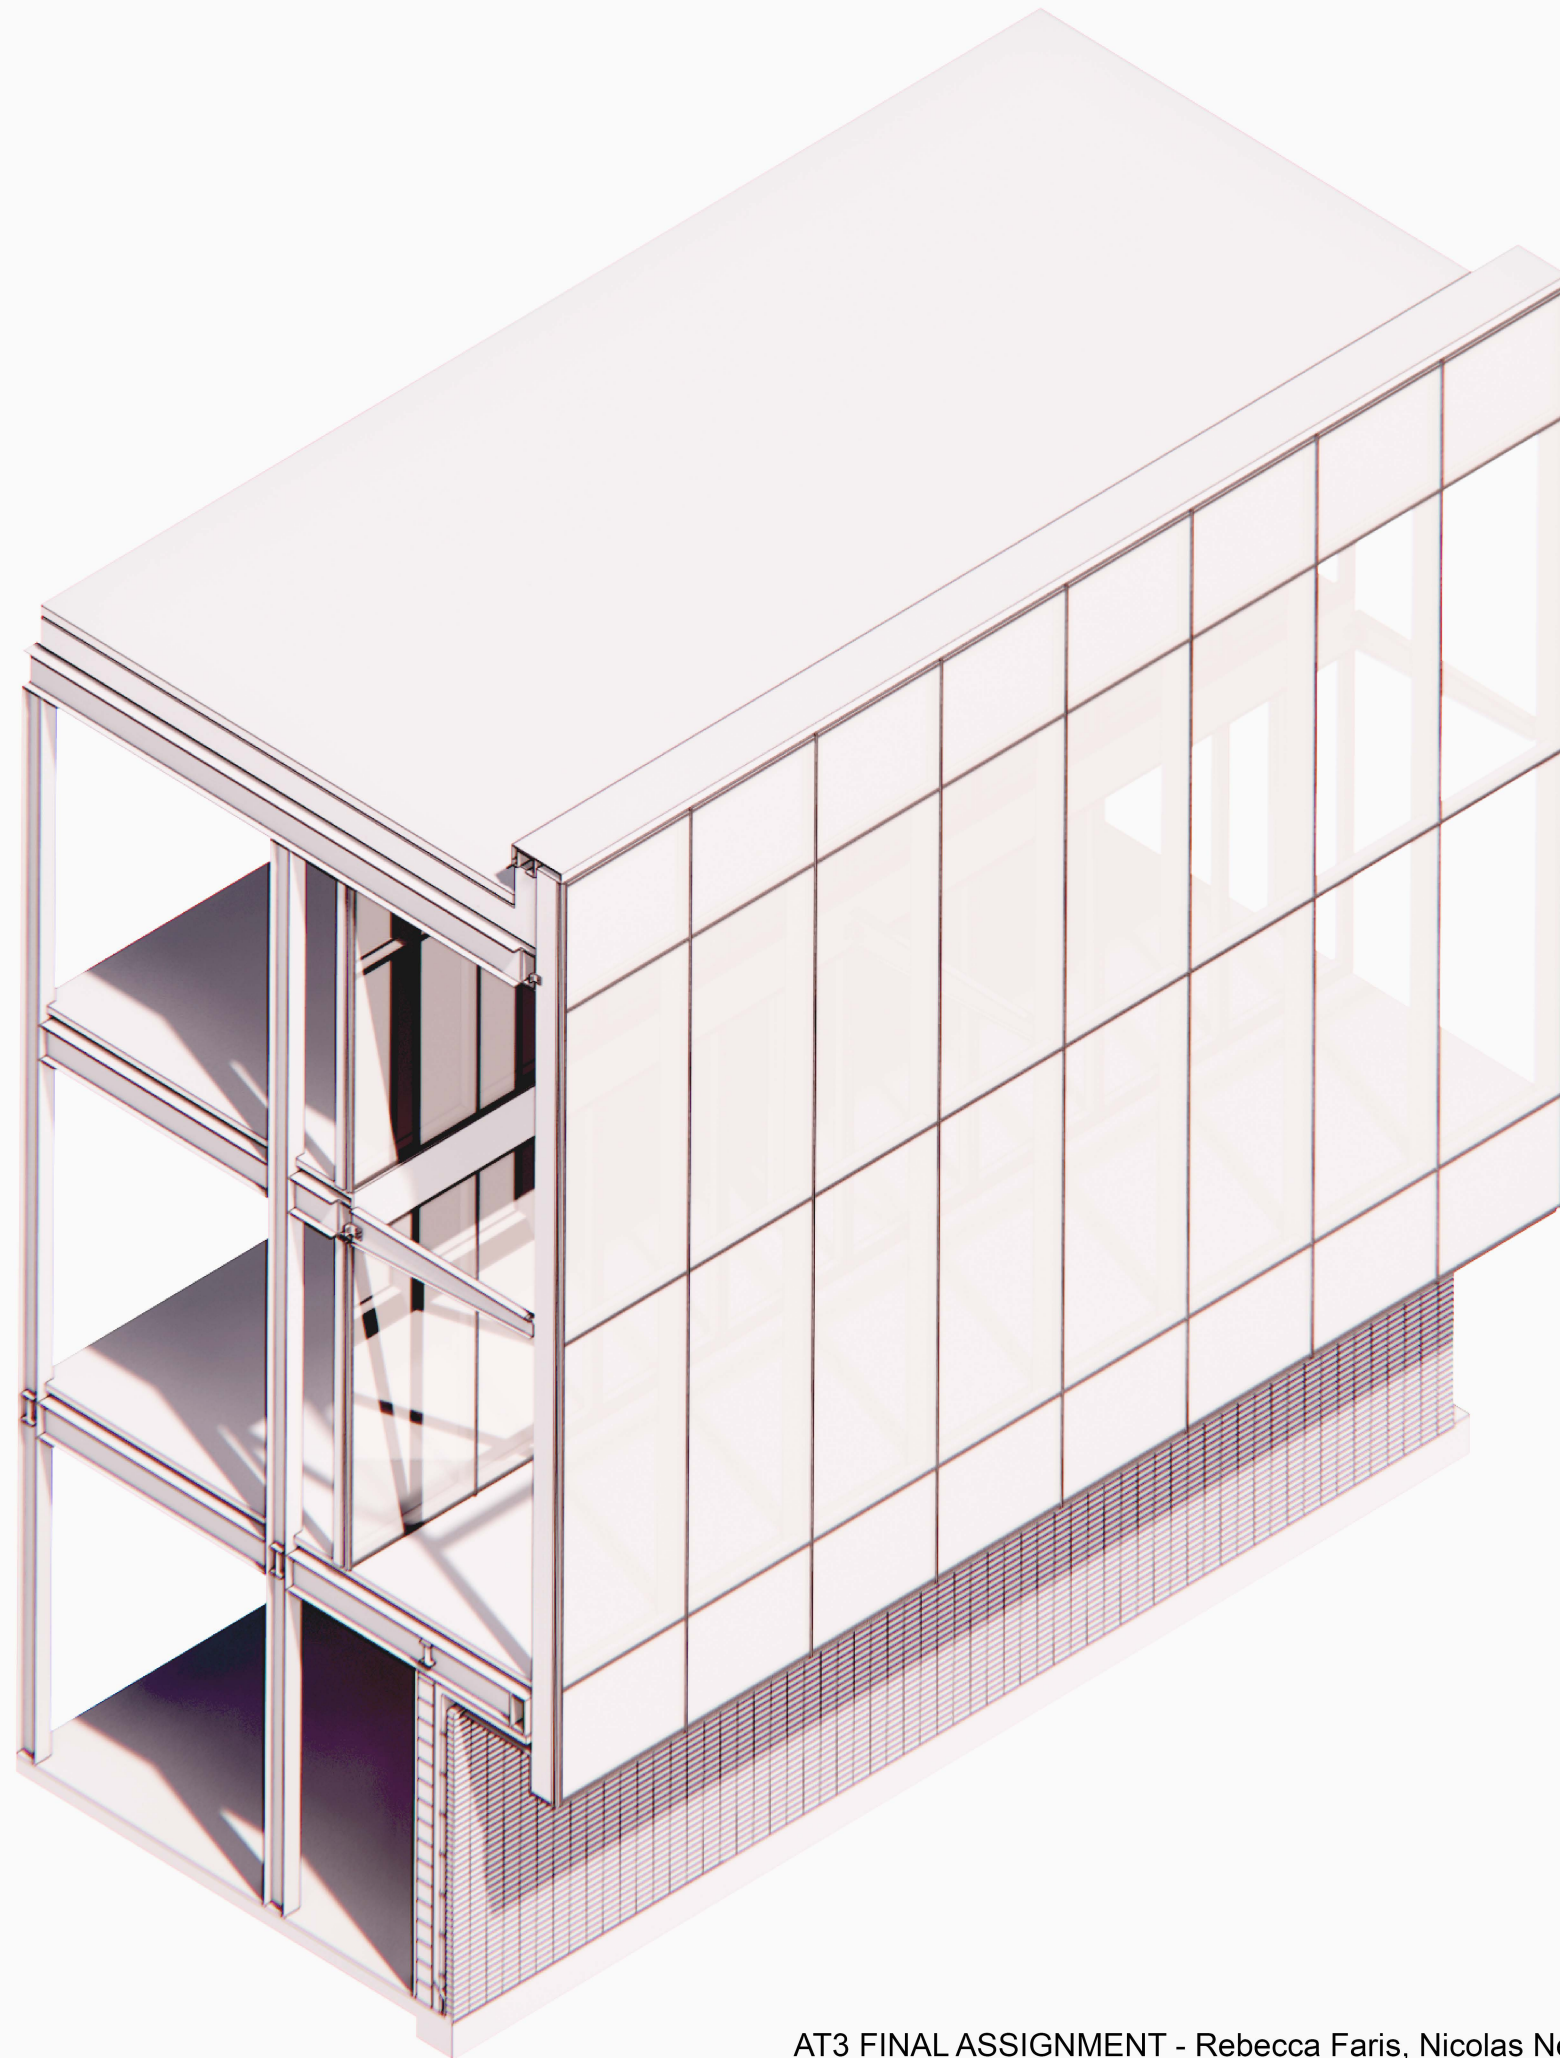


# ENCLOSURE

AXO VIEW - BACK




# ENCLOSURE

SECTIONAL CUT-AWAY VIEW

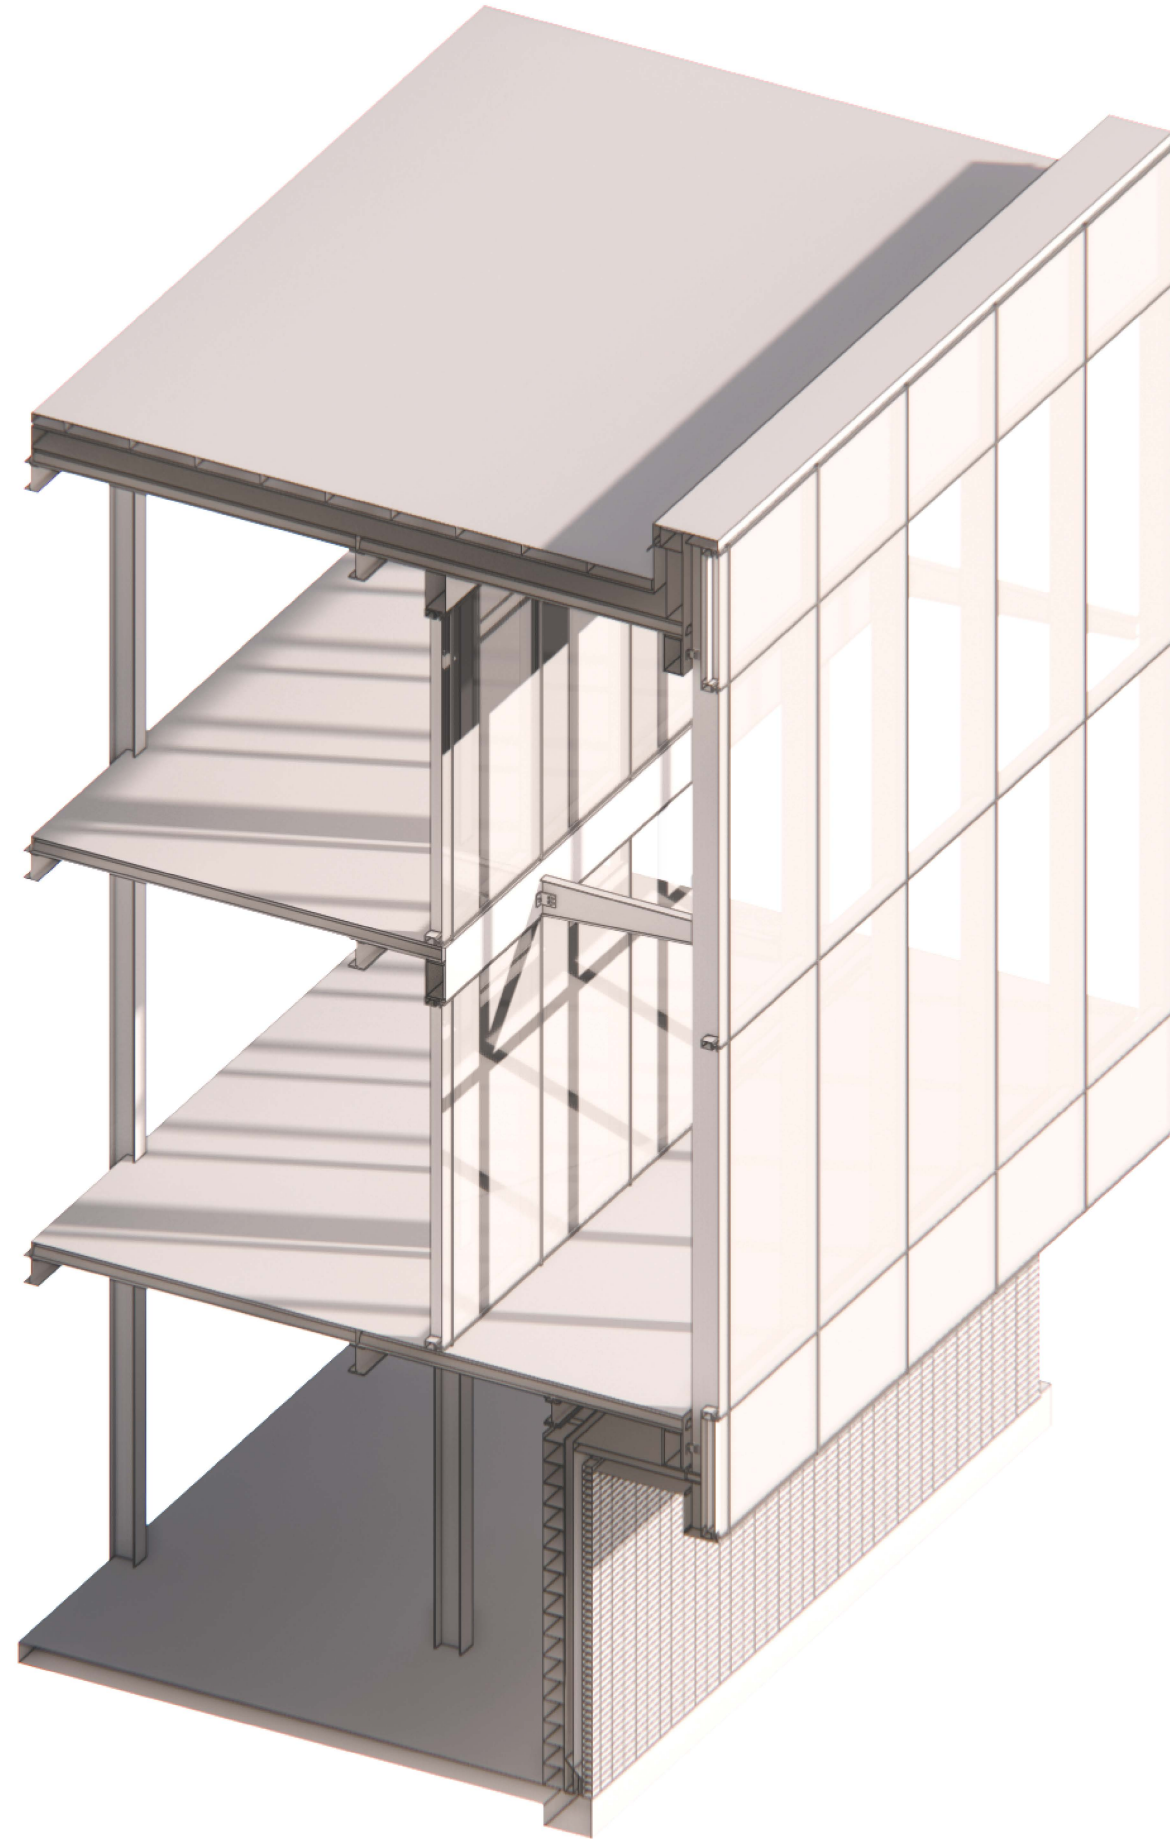



# ENCLOSURE

AXO VIEW - CUTAWAY

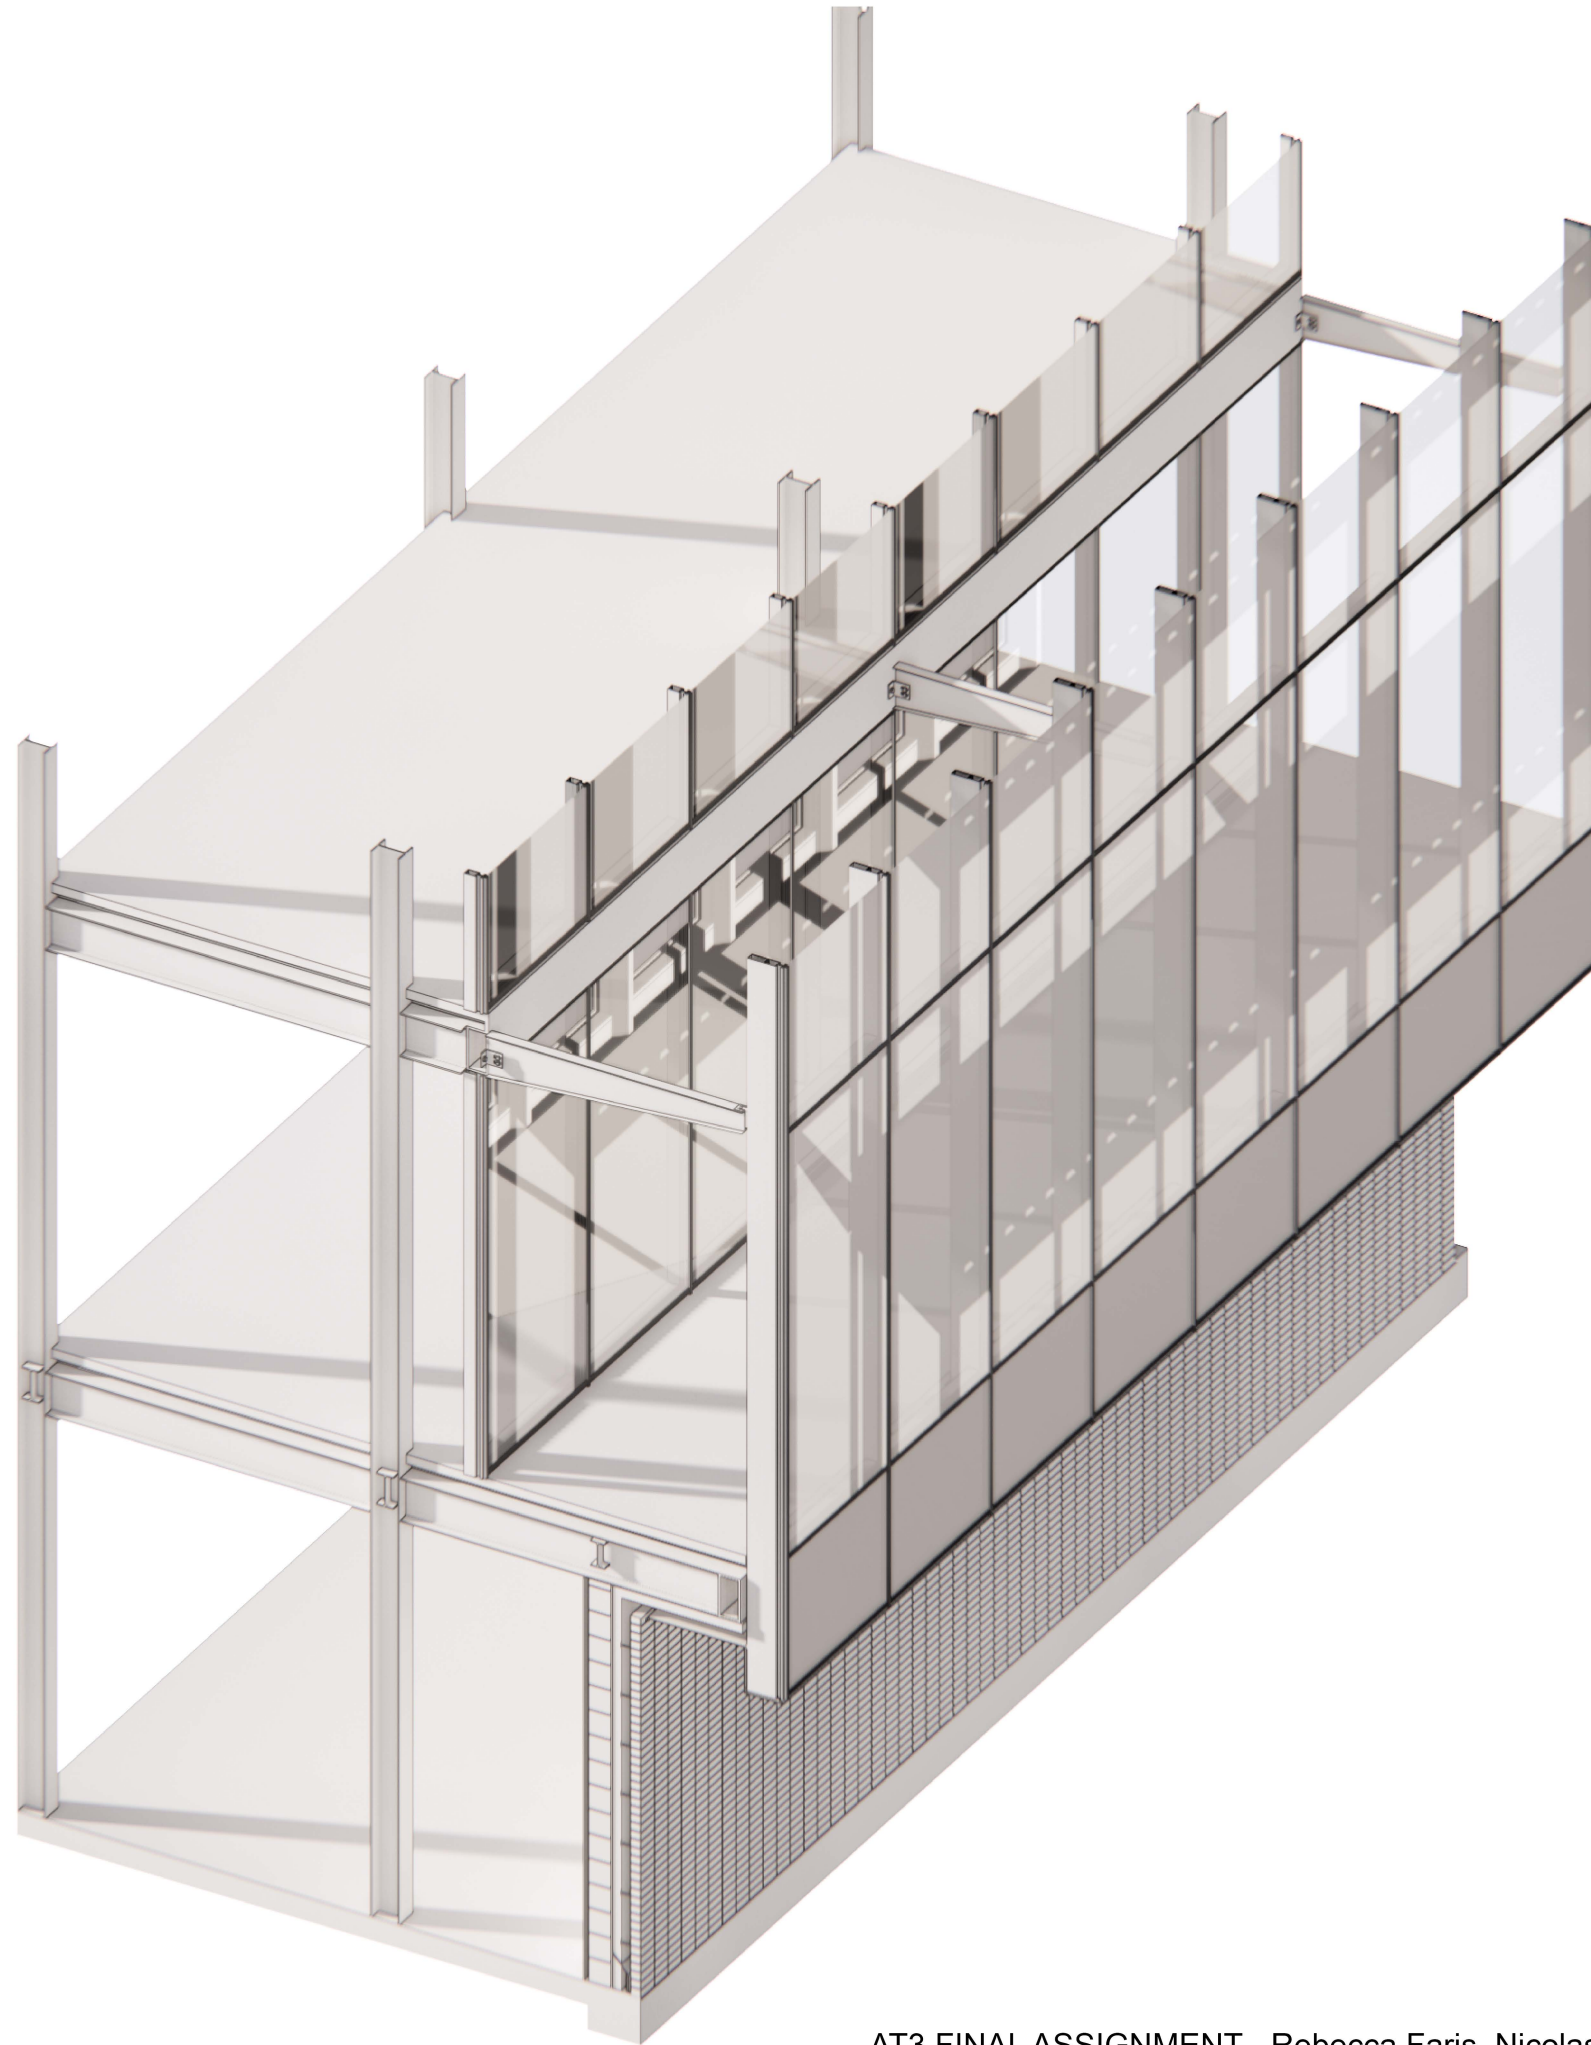

# ENCLOSURE


PLAN CUTAWAY VIEW

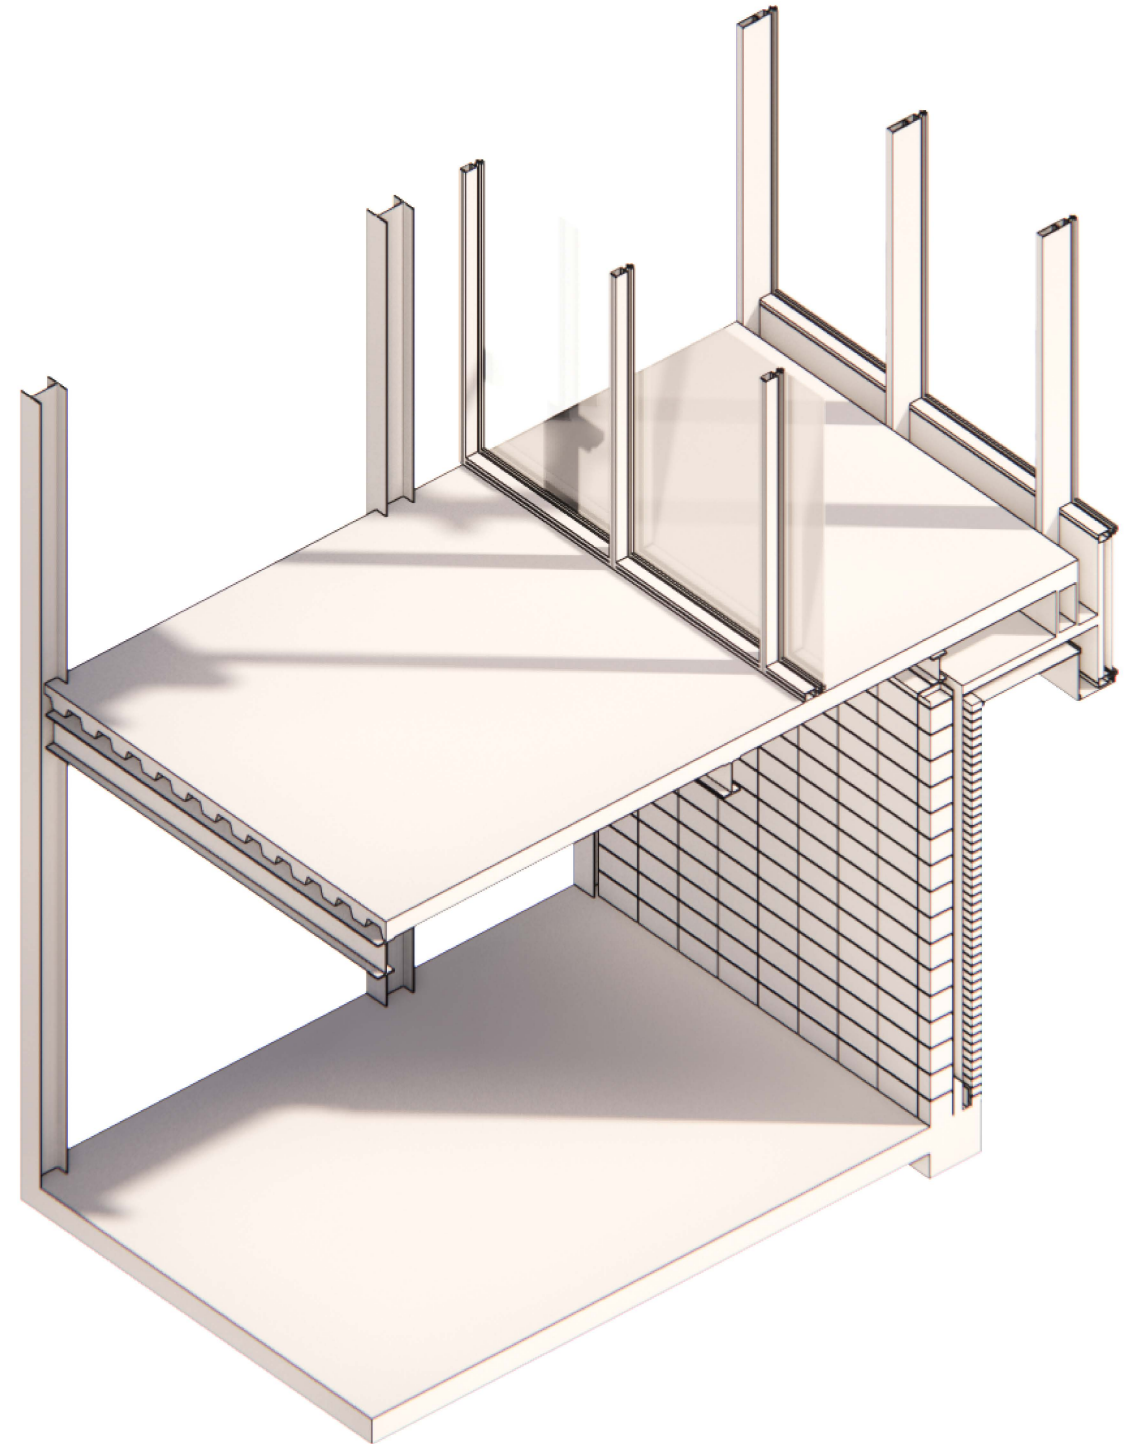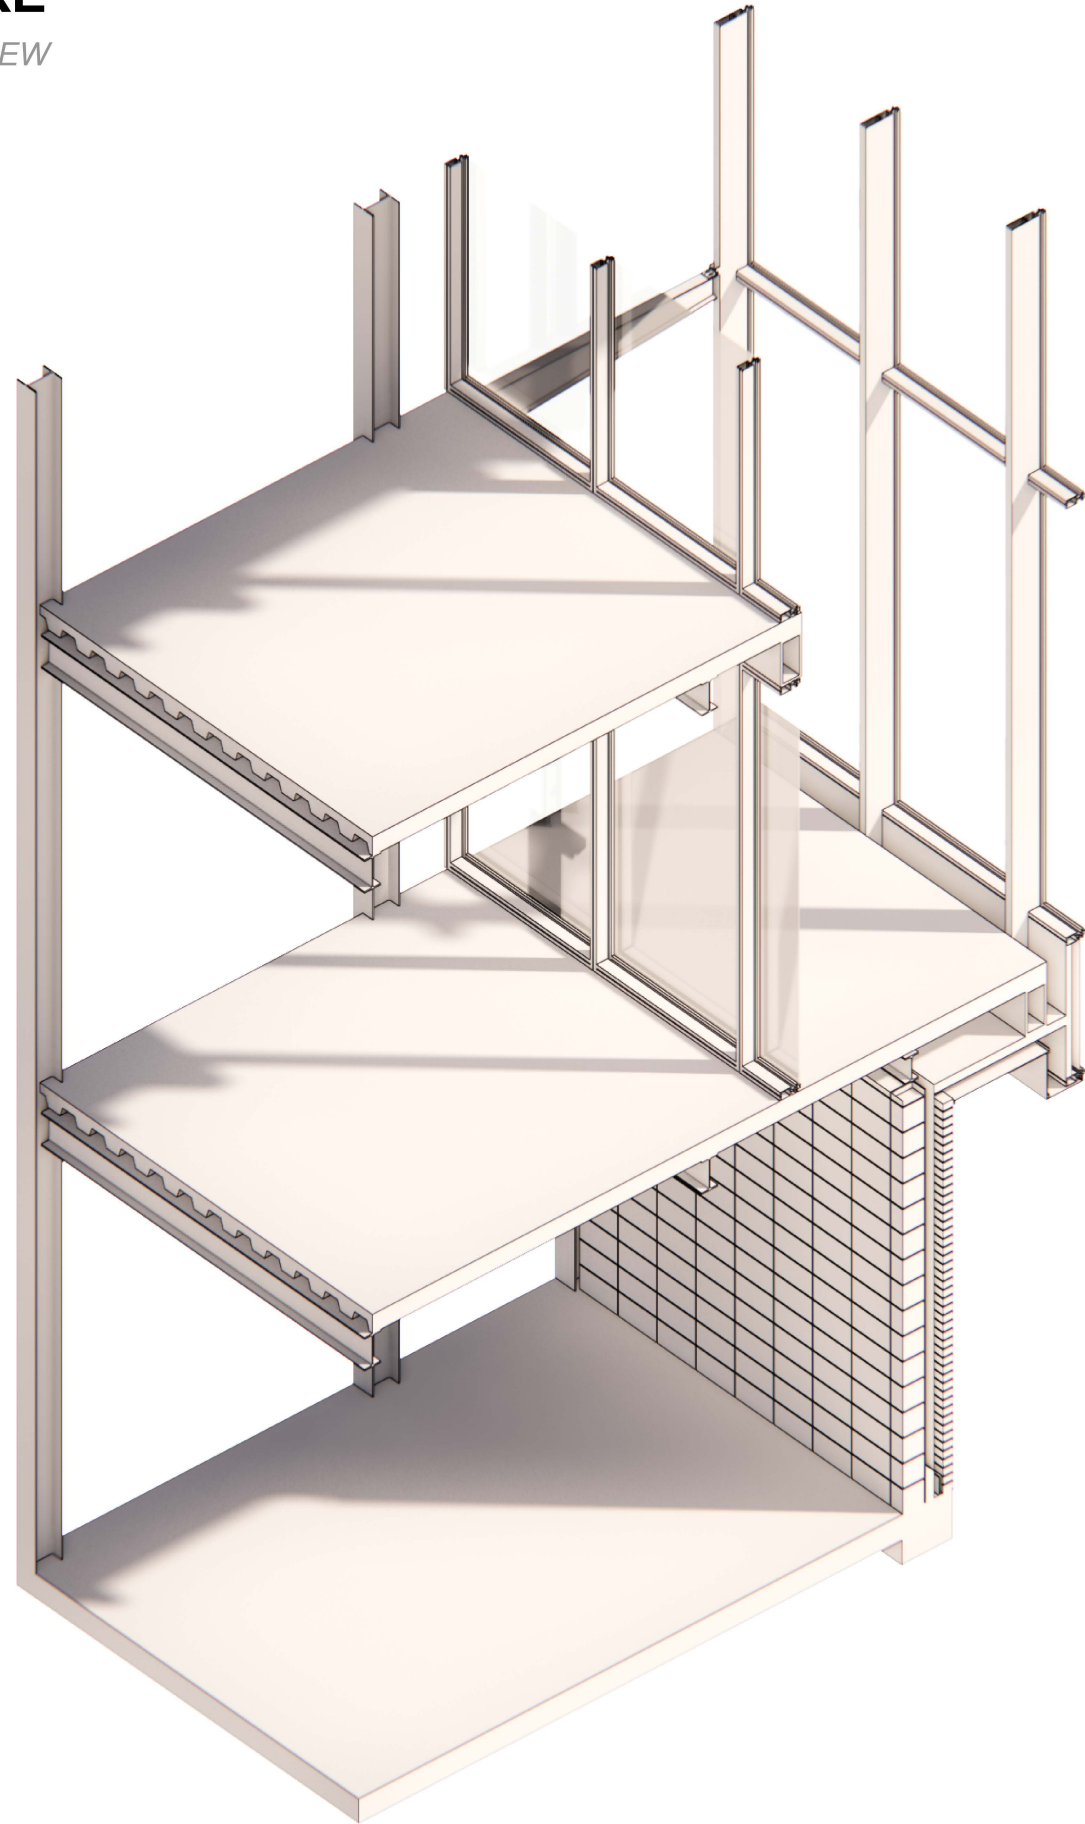

# ENCLOSURE

OVERALL ELEVATION

OUTER WALL

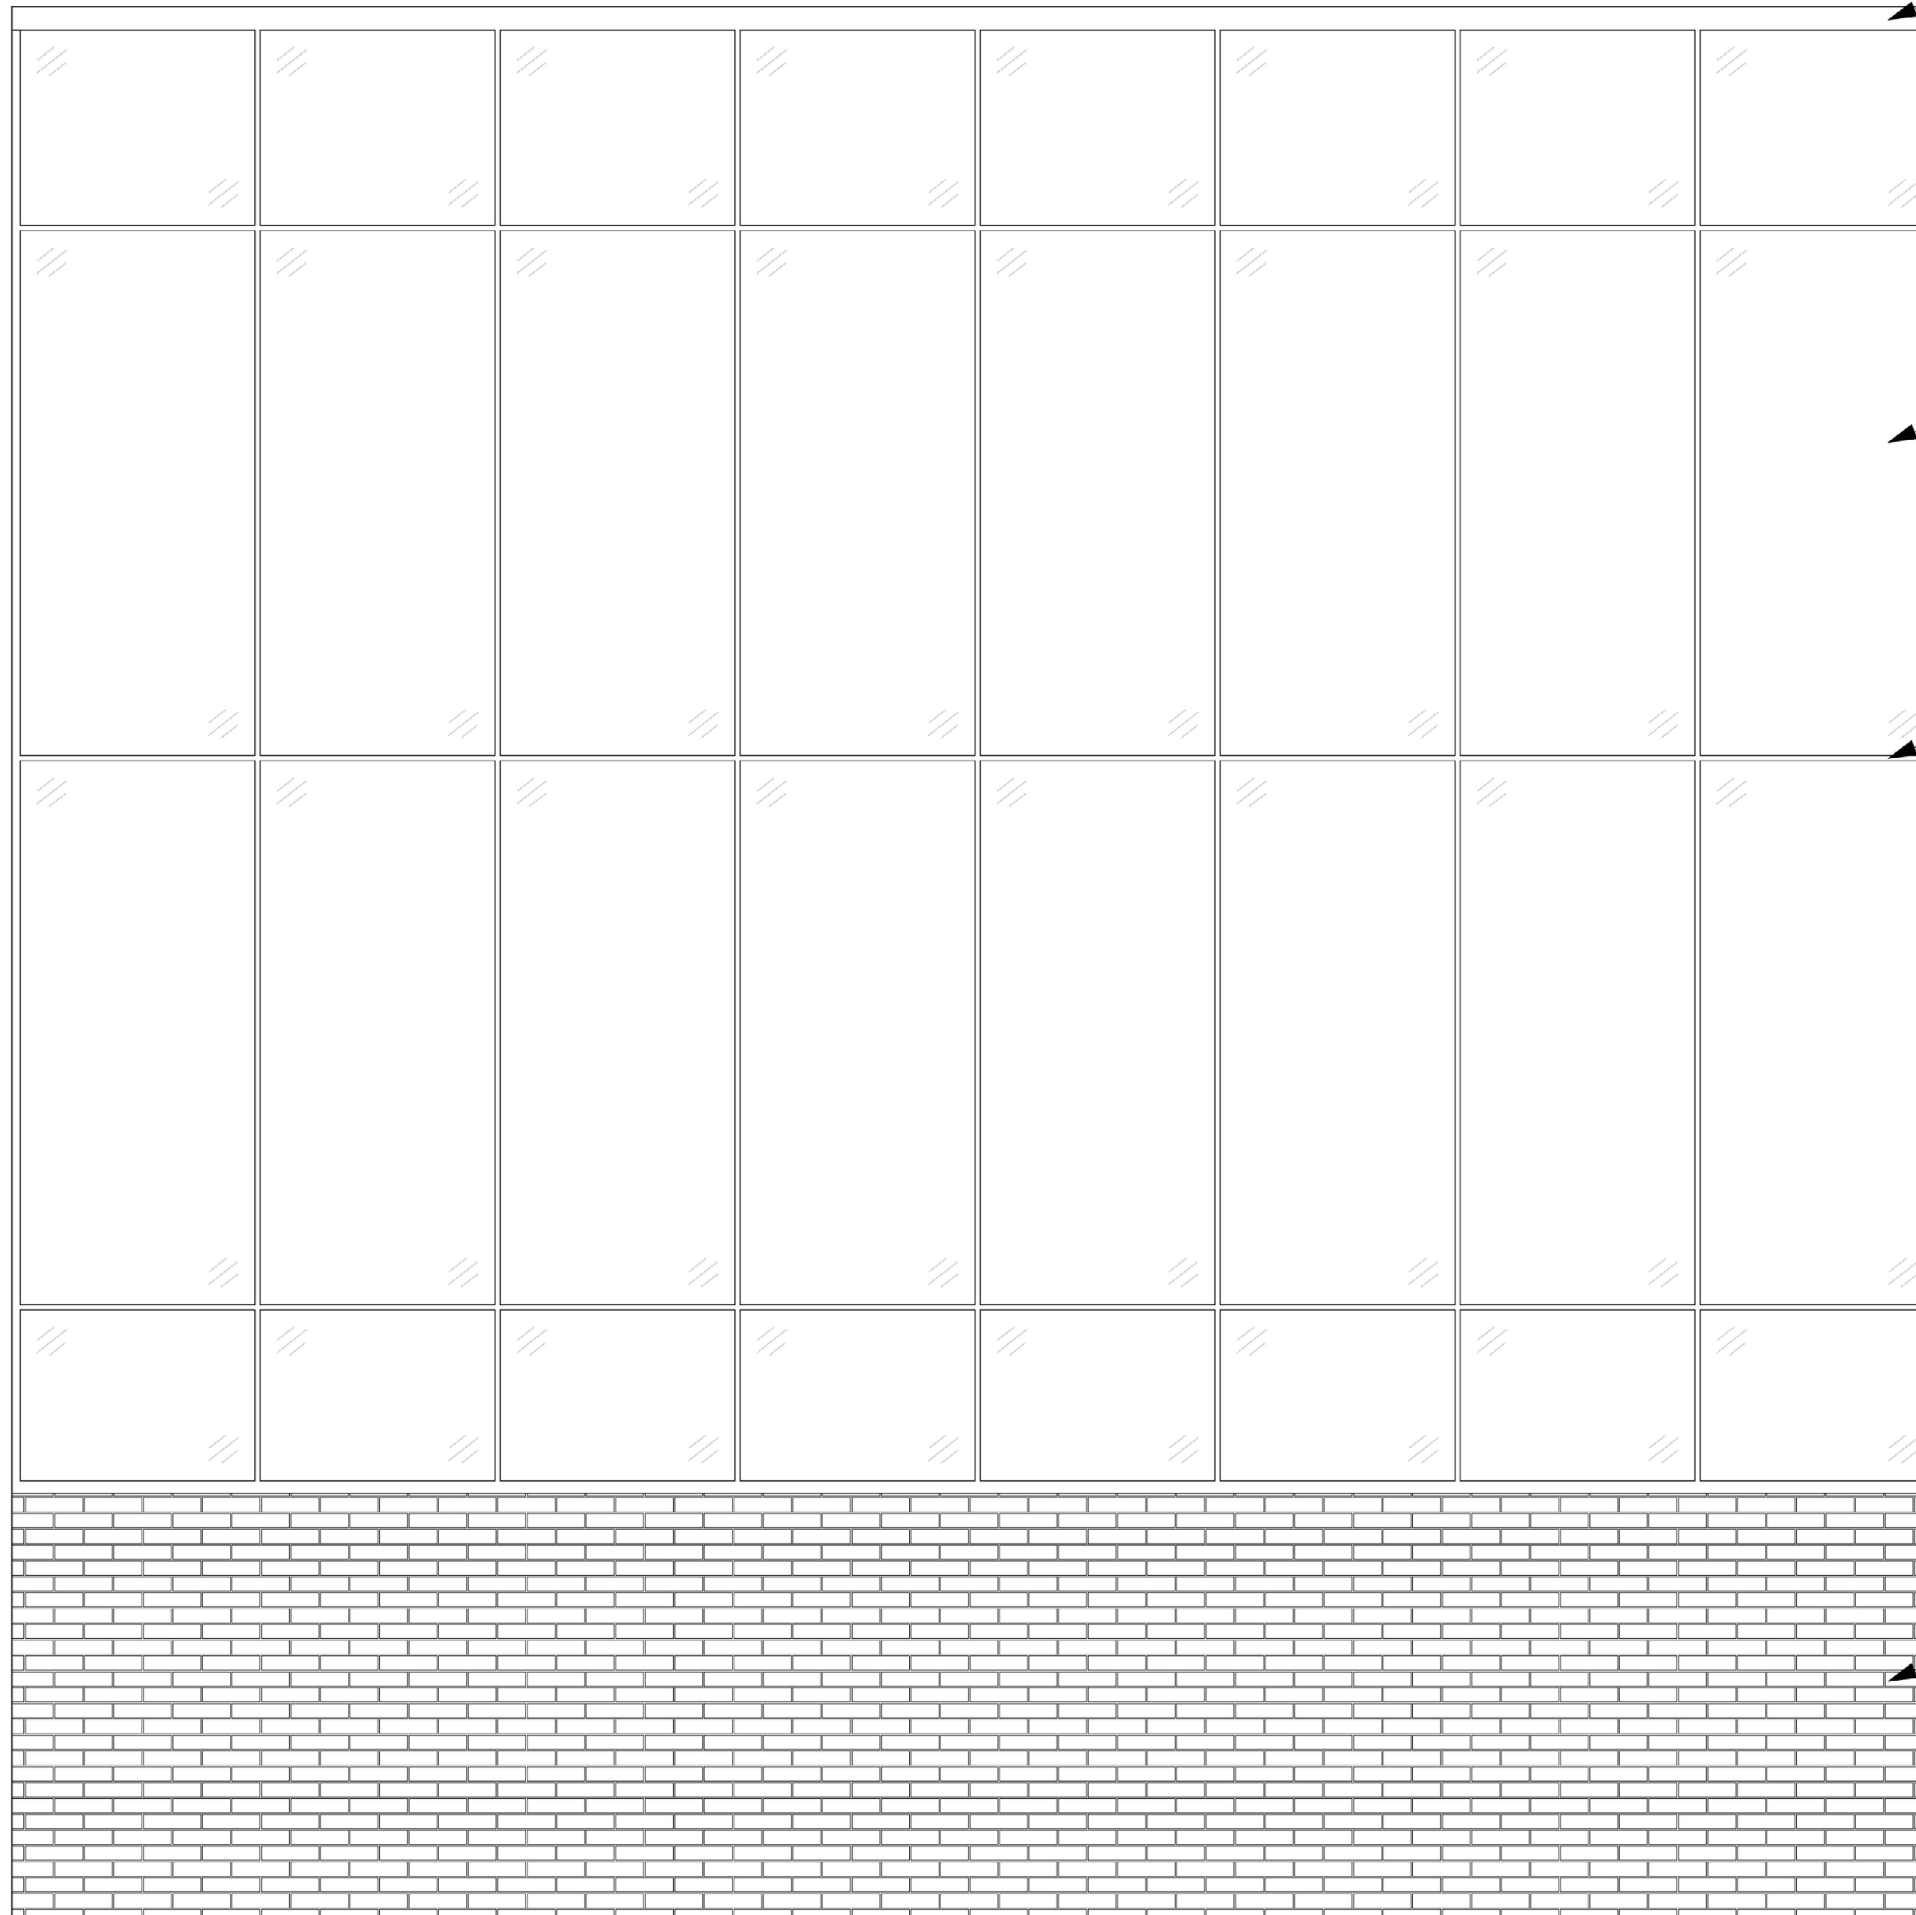

METAL PANEL

GLASS PANEL


FRAMING

BRICK VENEER

# ENCLOSURE

OVERALL ELEVATION


INNER WALL

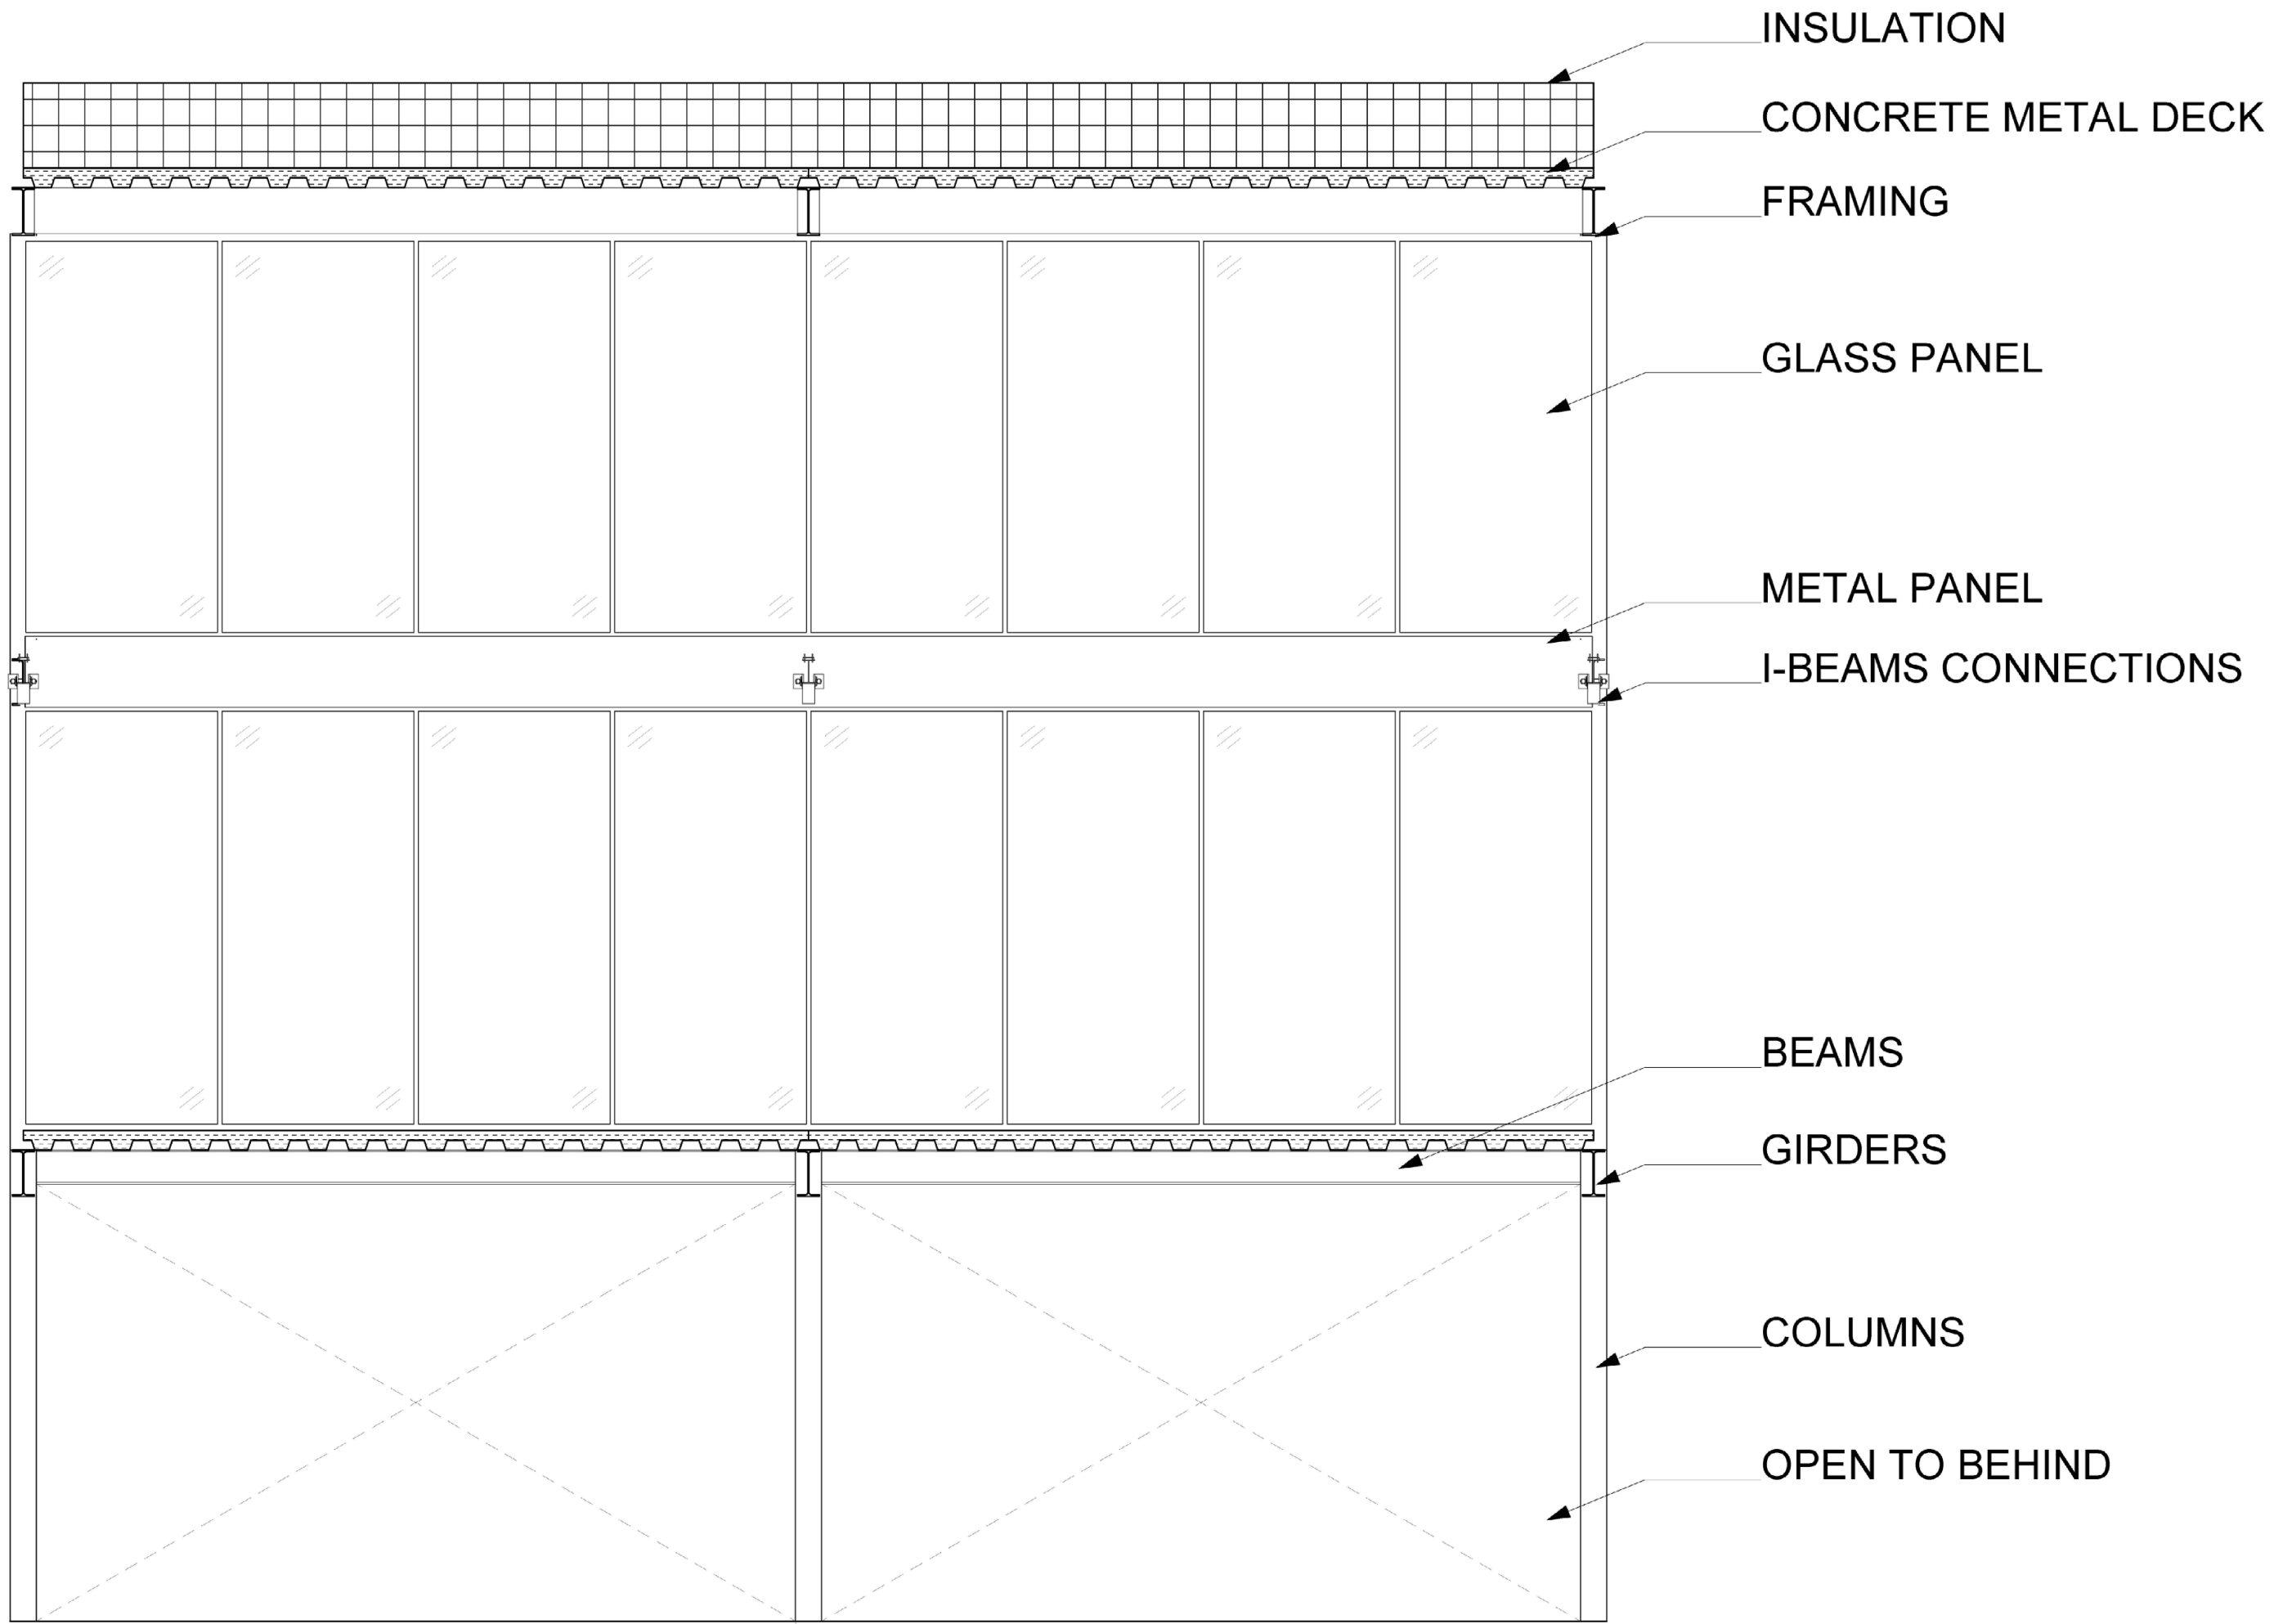

# ENCLOSURE

OVERALL PLAN

OPAQUE SYSTEM

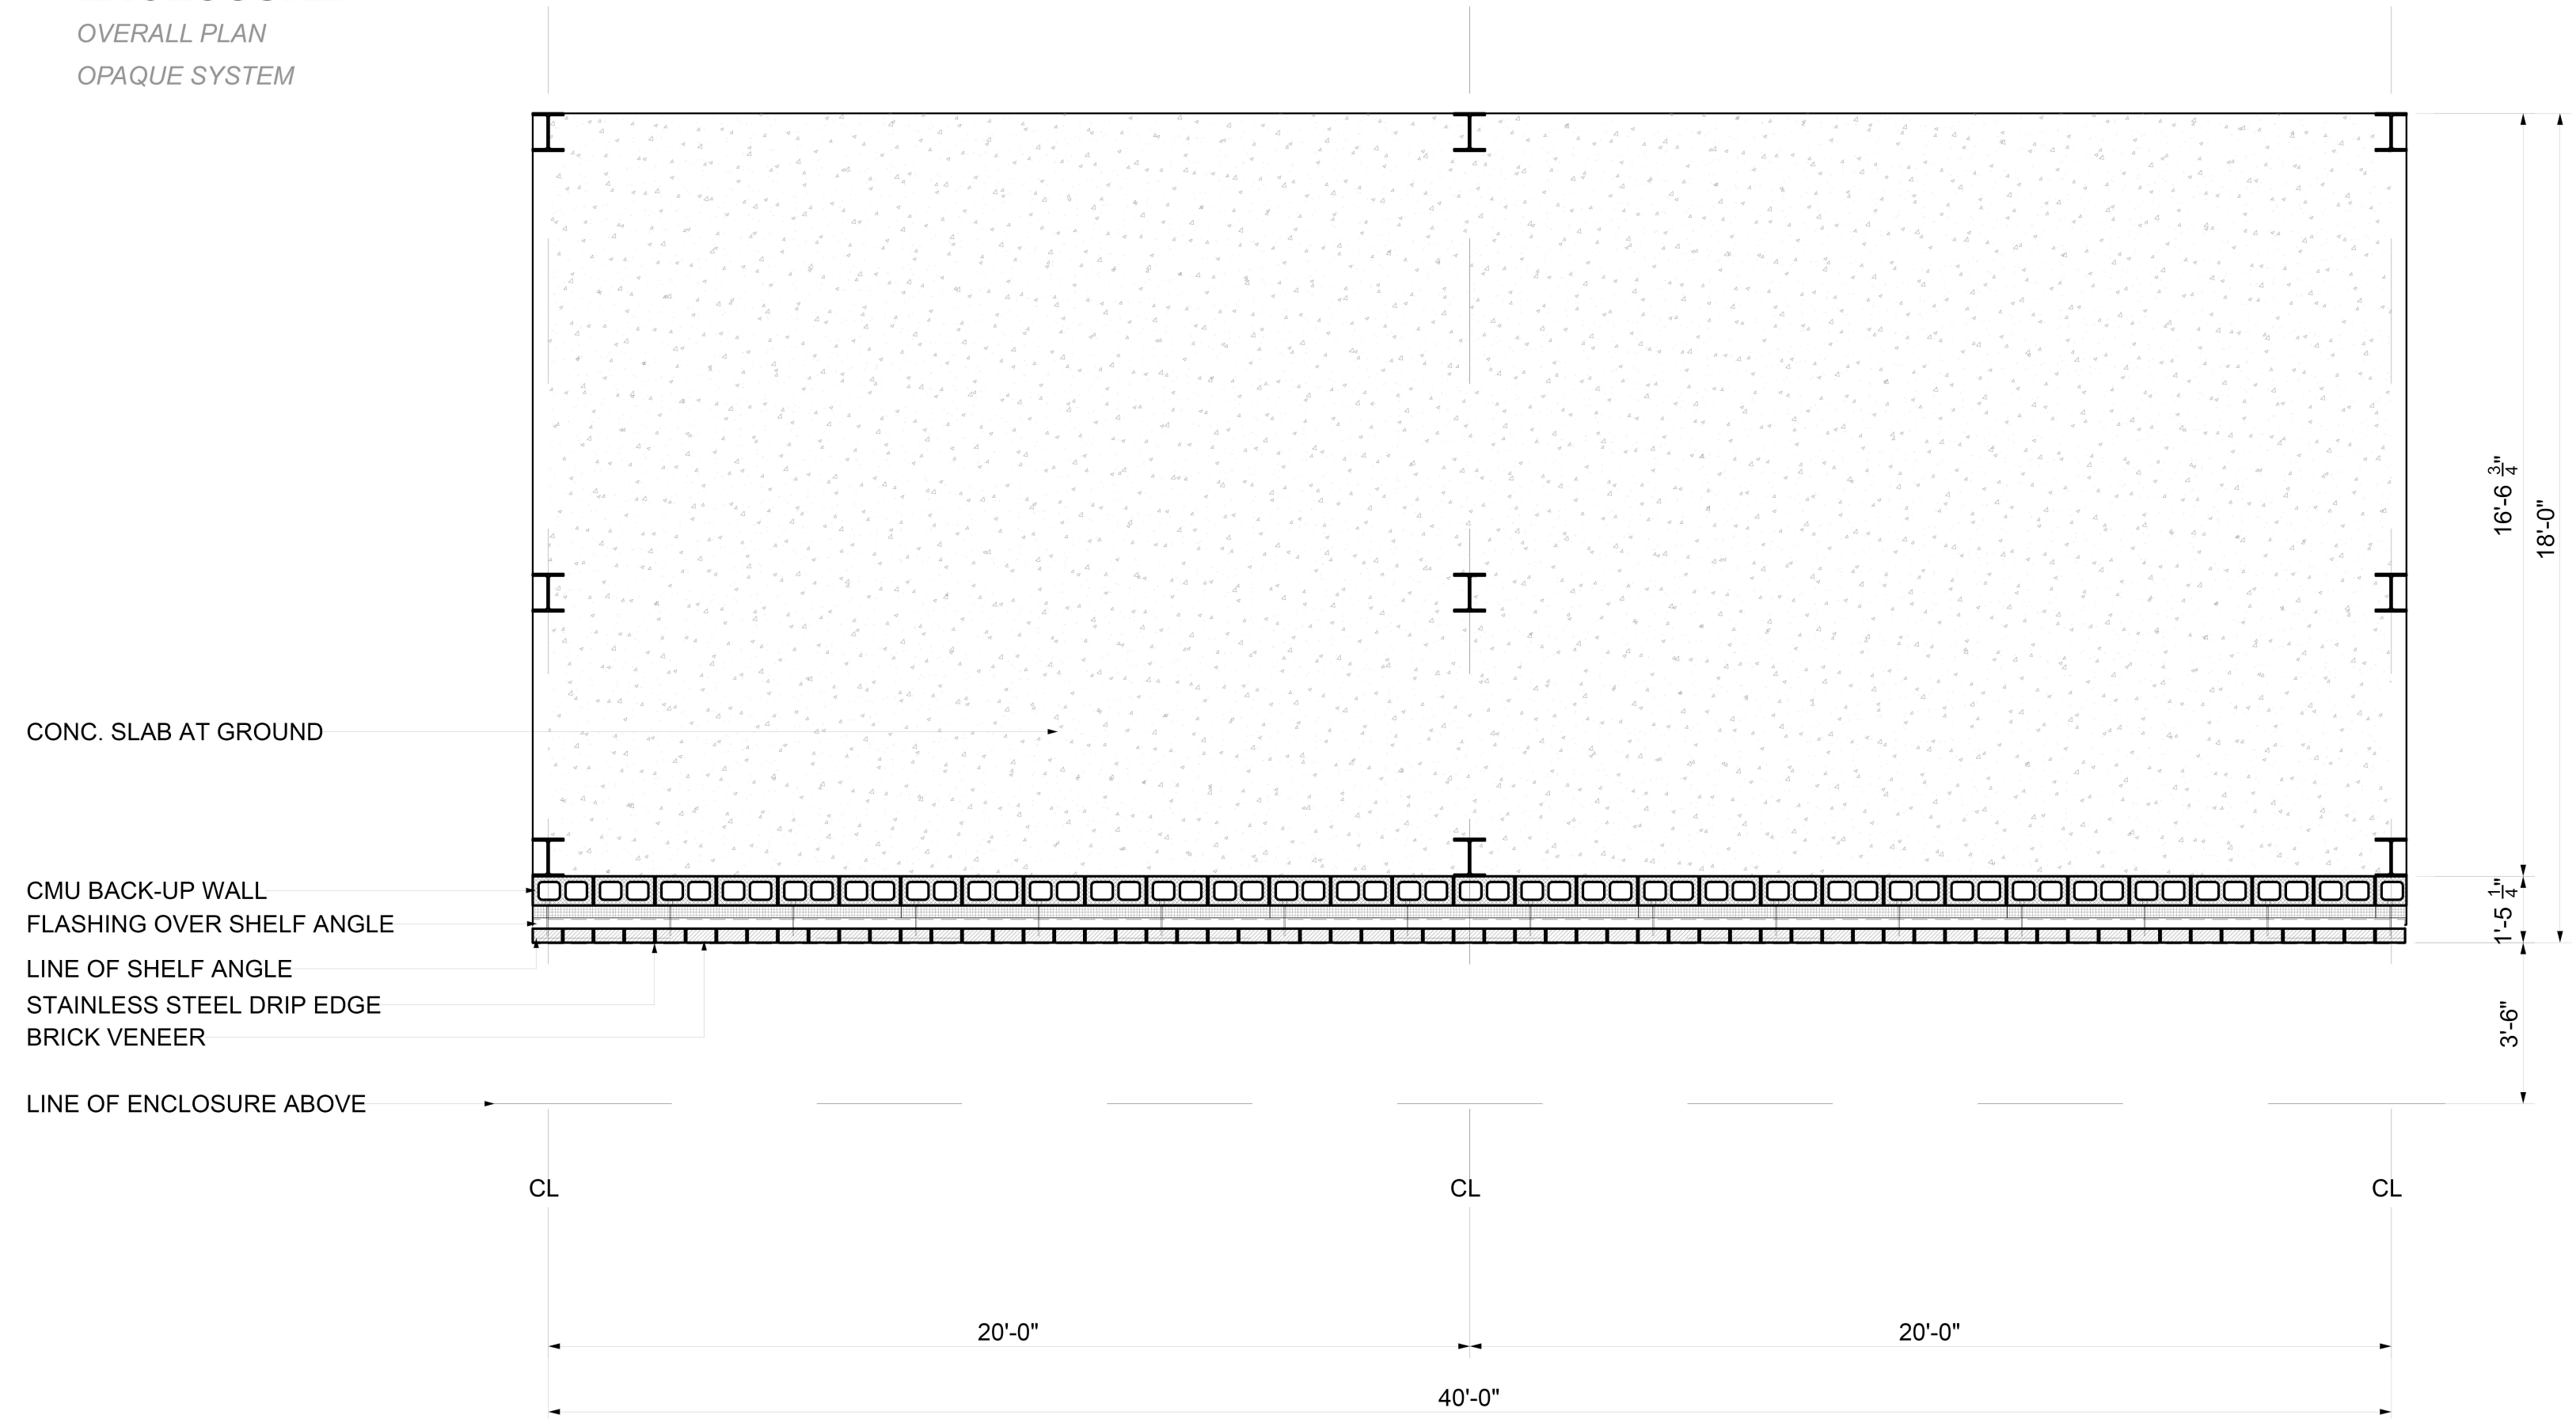




# ENCLOSURE


OVERALL PLAN

FENESTRATION SYSTEM

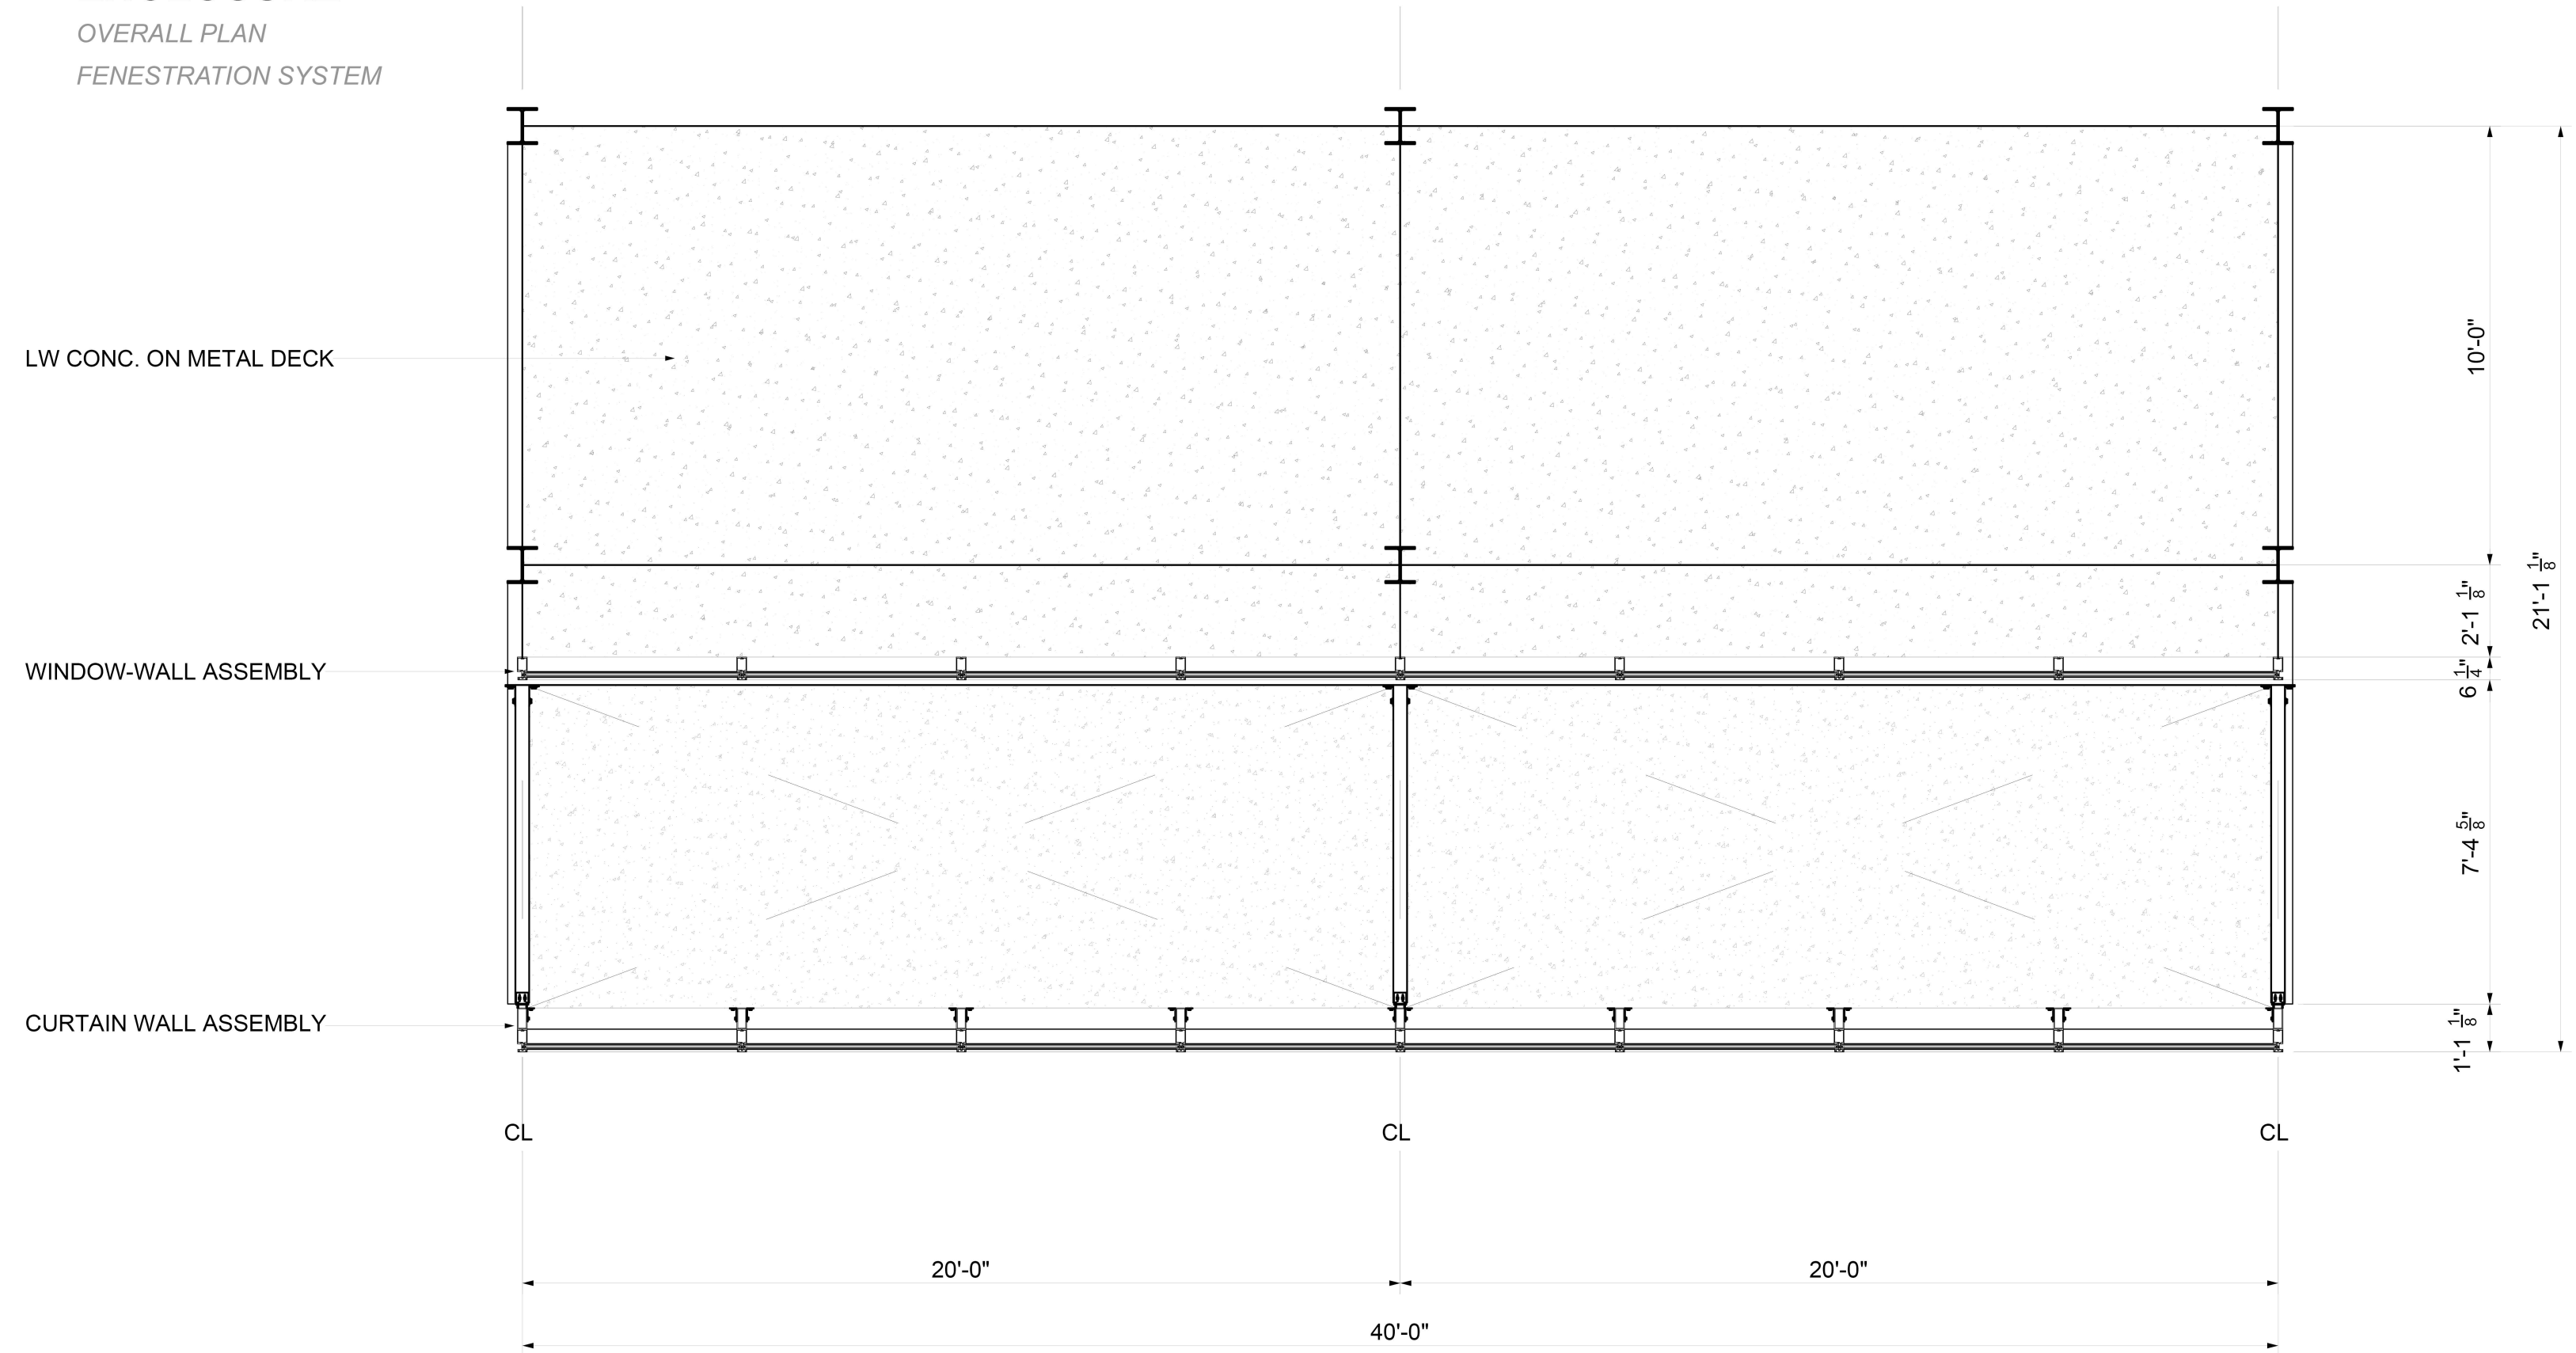

# ENCLOSURE


OVERALL SECTION

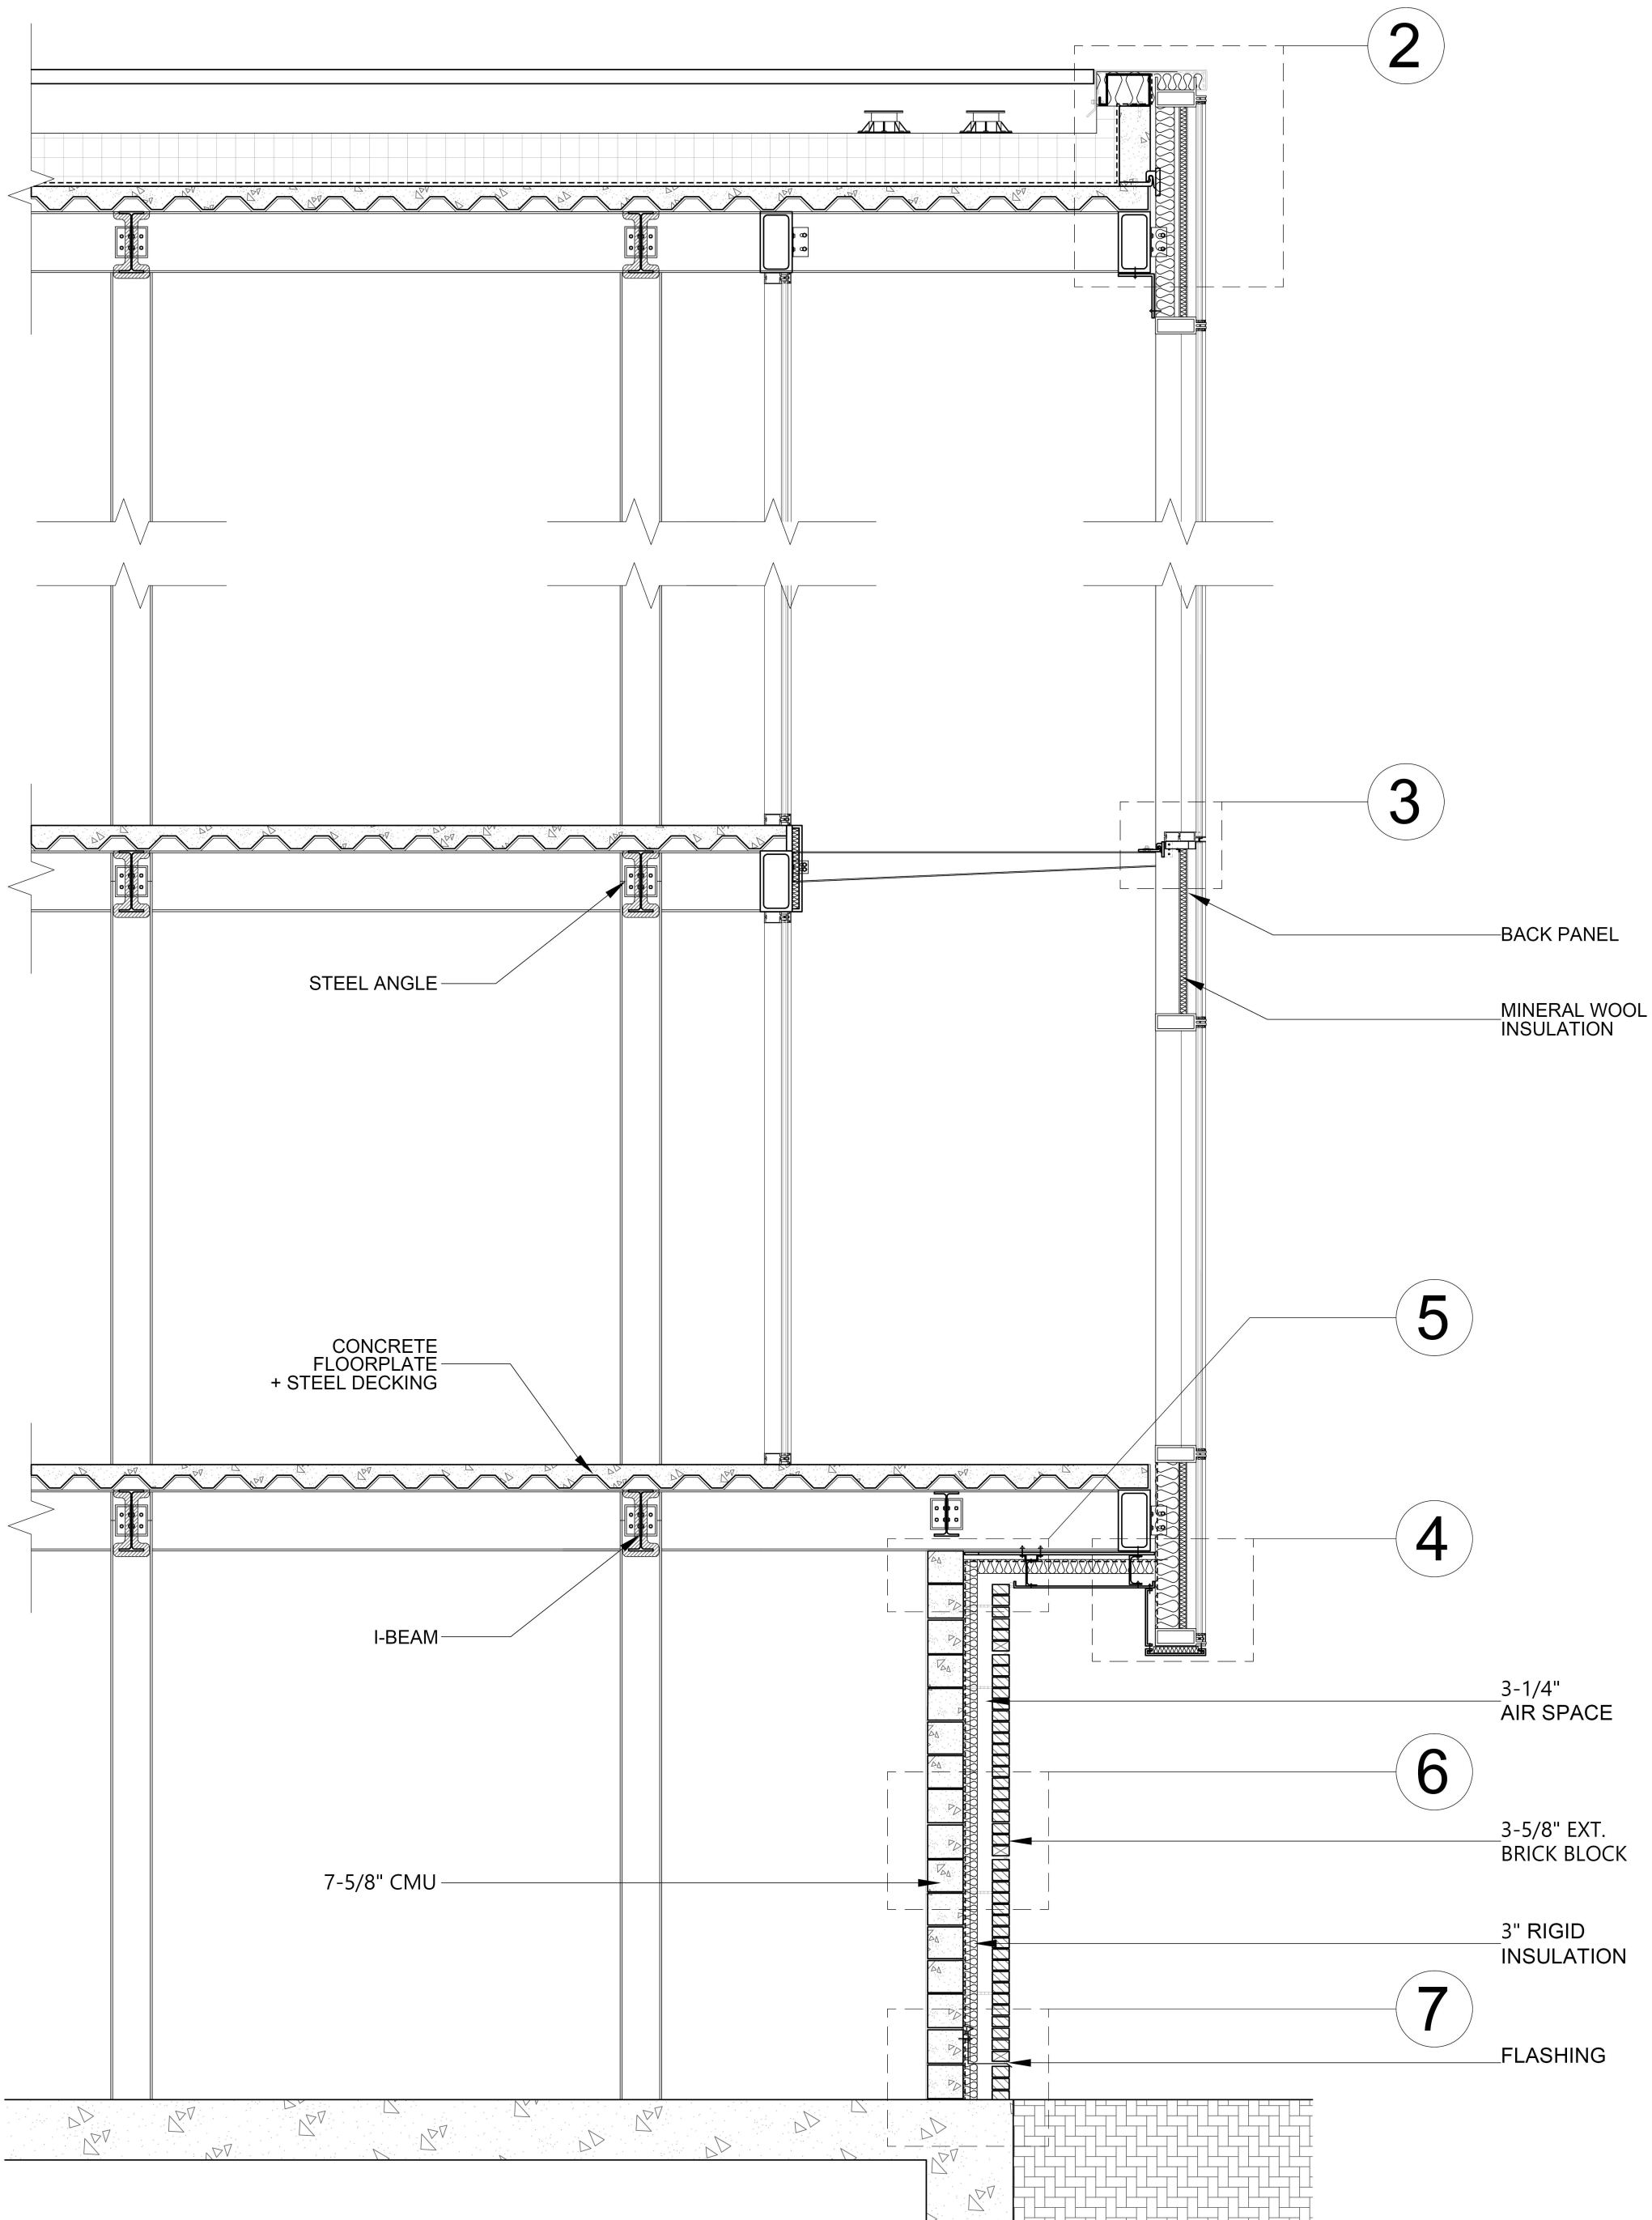


**1** DOUBLE SCREEN WALL DETAIL  
1/4" = 1'-0"

# ENCLOSURE


OVERALL SECTION ZOOM IN

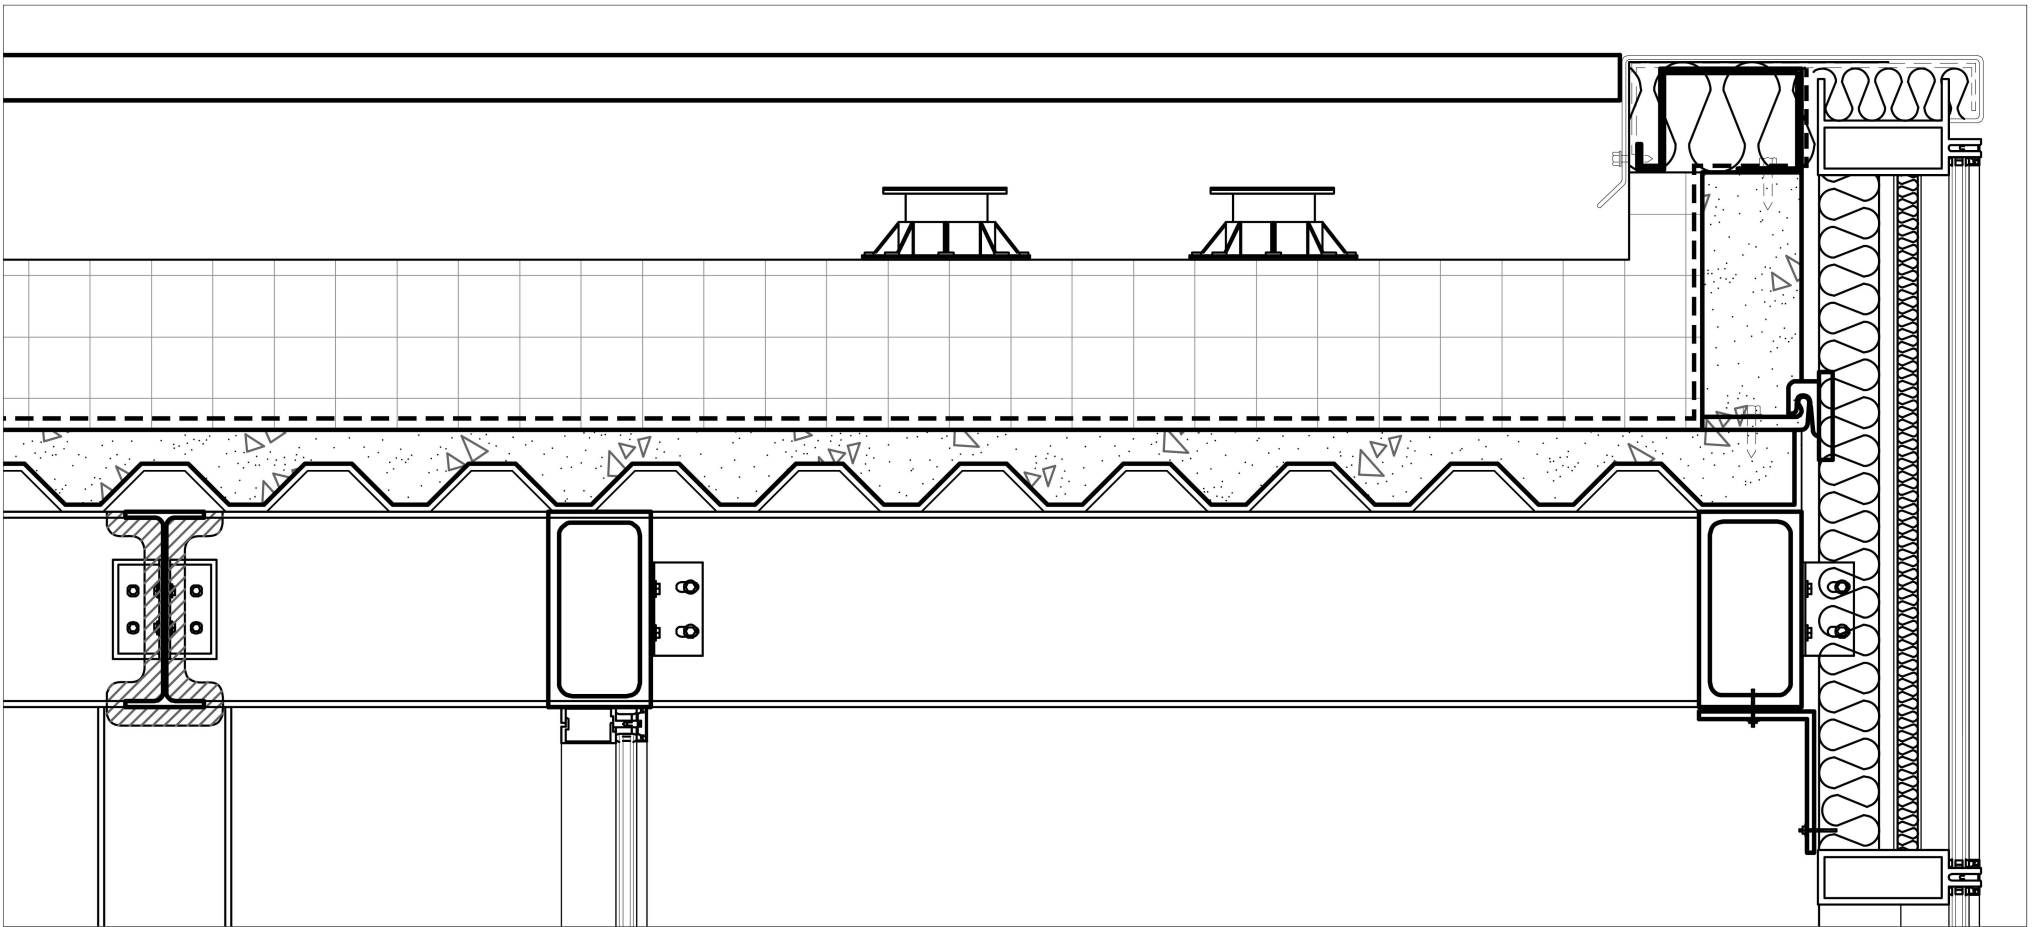

**ROOF**

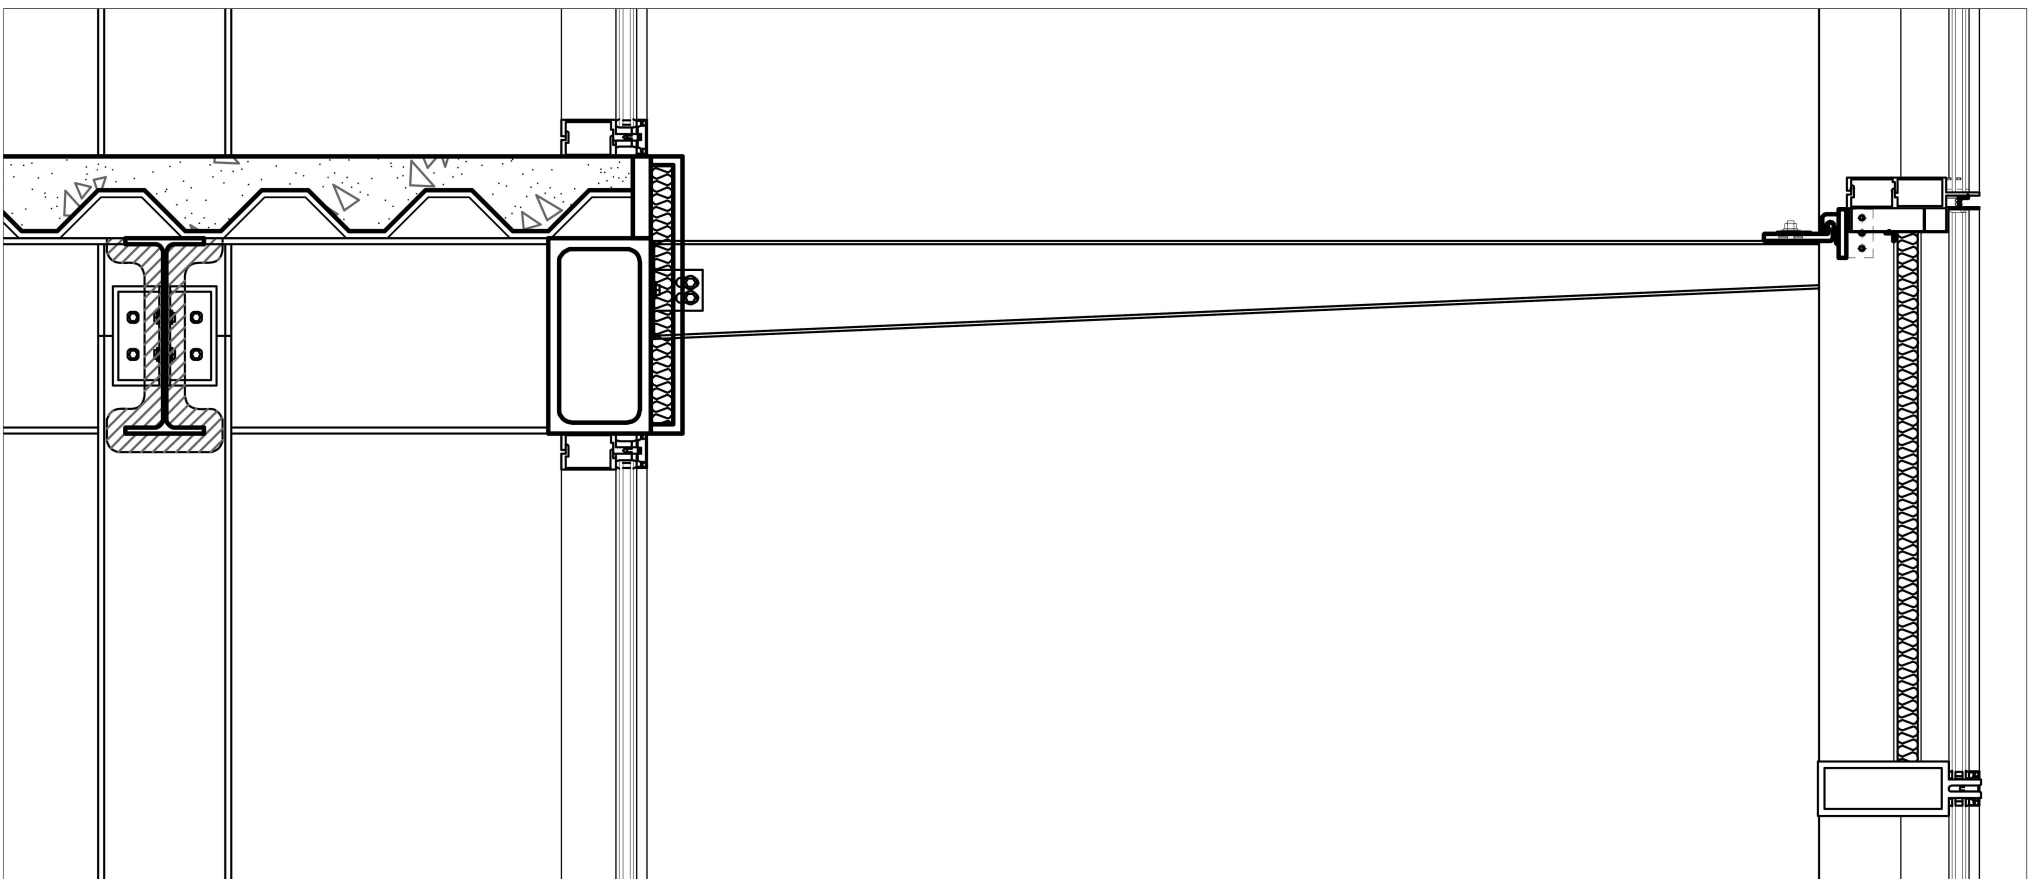


**3RD FLOOR**

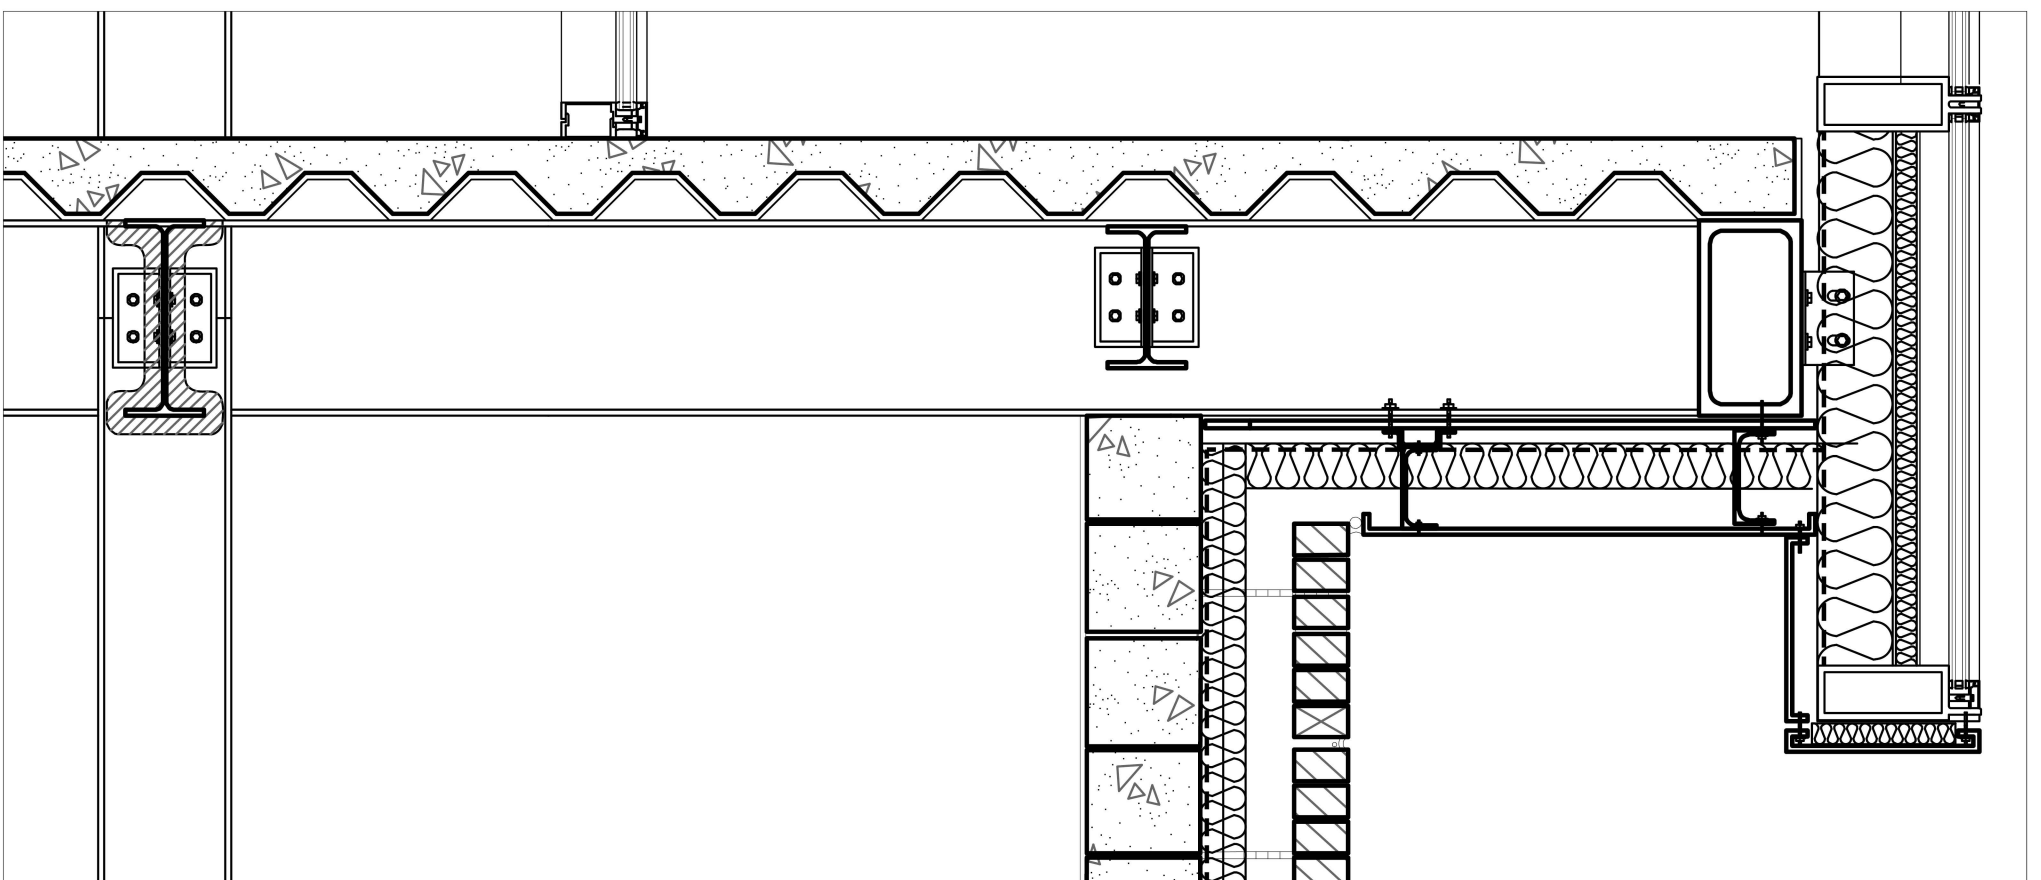

**2ND FLOOR**

# ENCLOSURE

CALLOUT - ROOF DETAIL

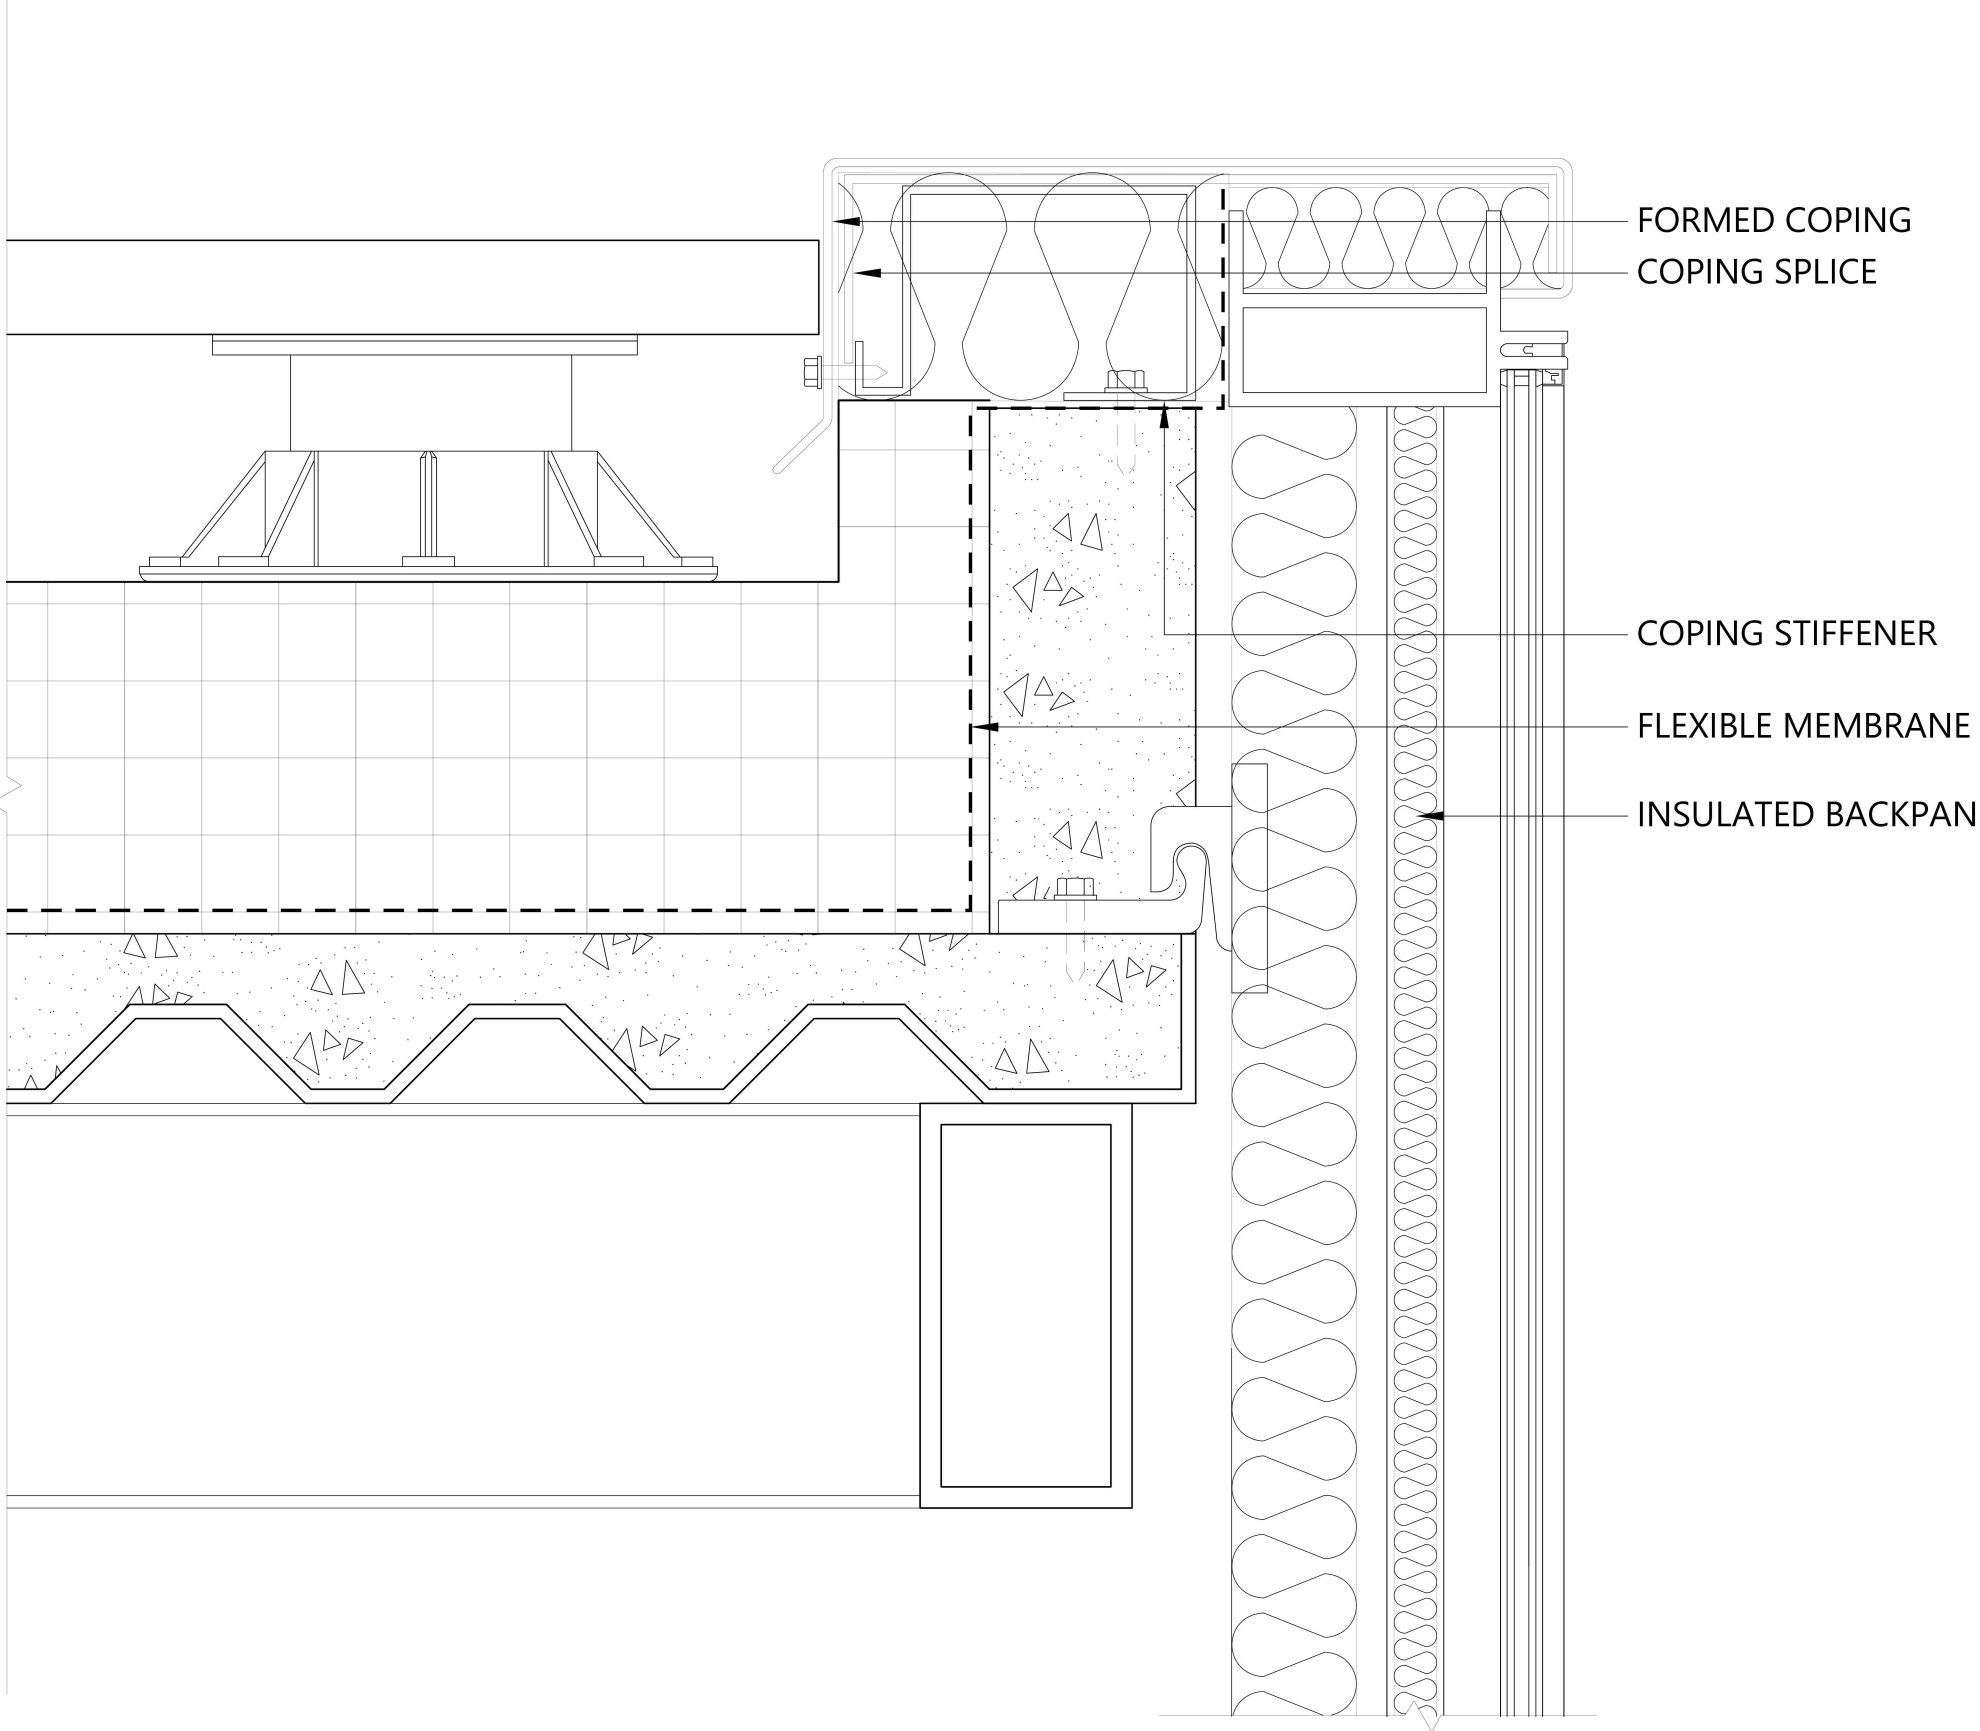


**2** ROOF DETAIL  
1" = 1'-0"

# ENCLOSURE

CALLOUT - MULLION TO STEEL


STRUCTURE CONNECTION DETAIL

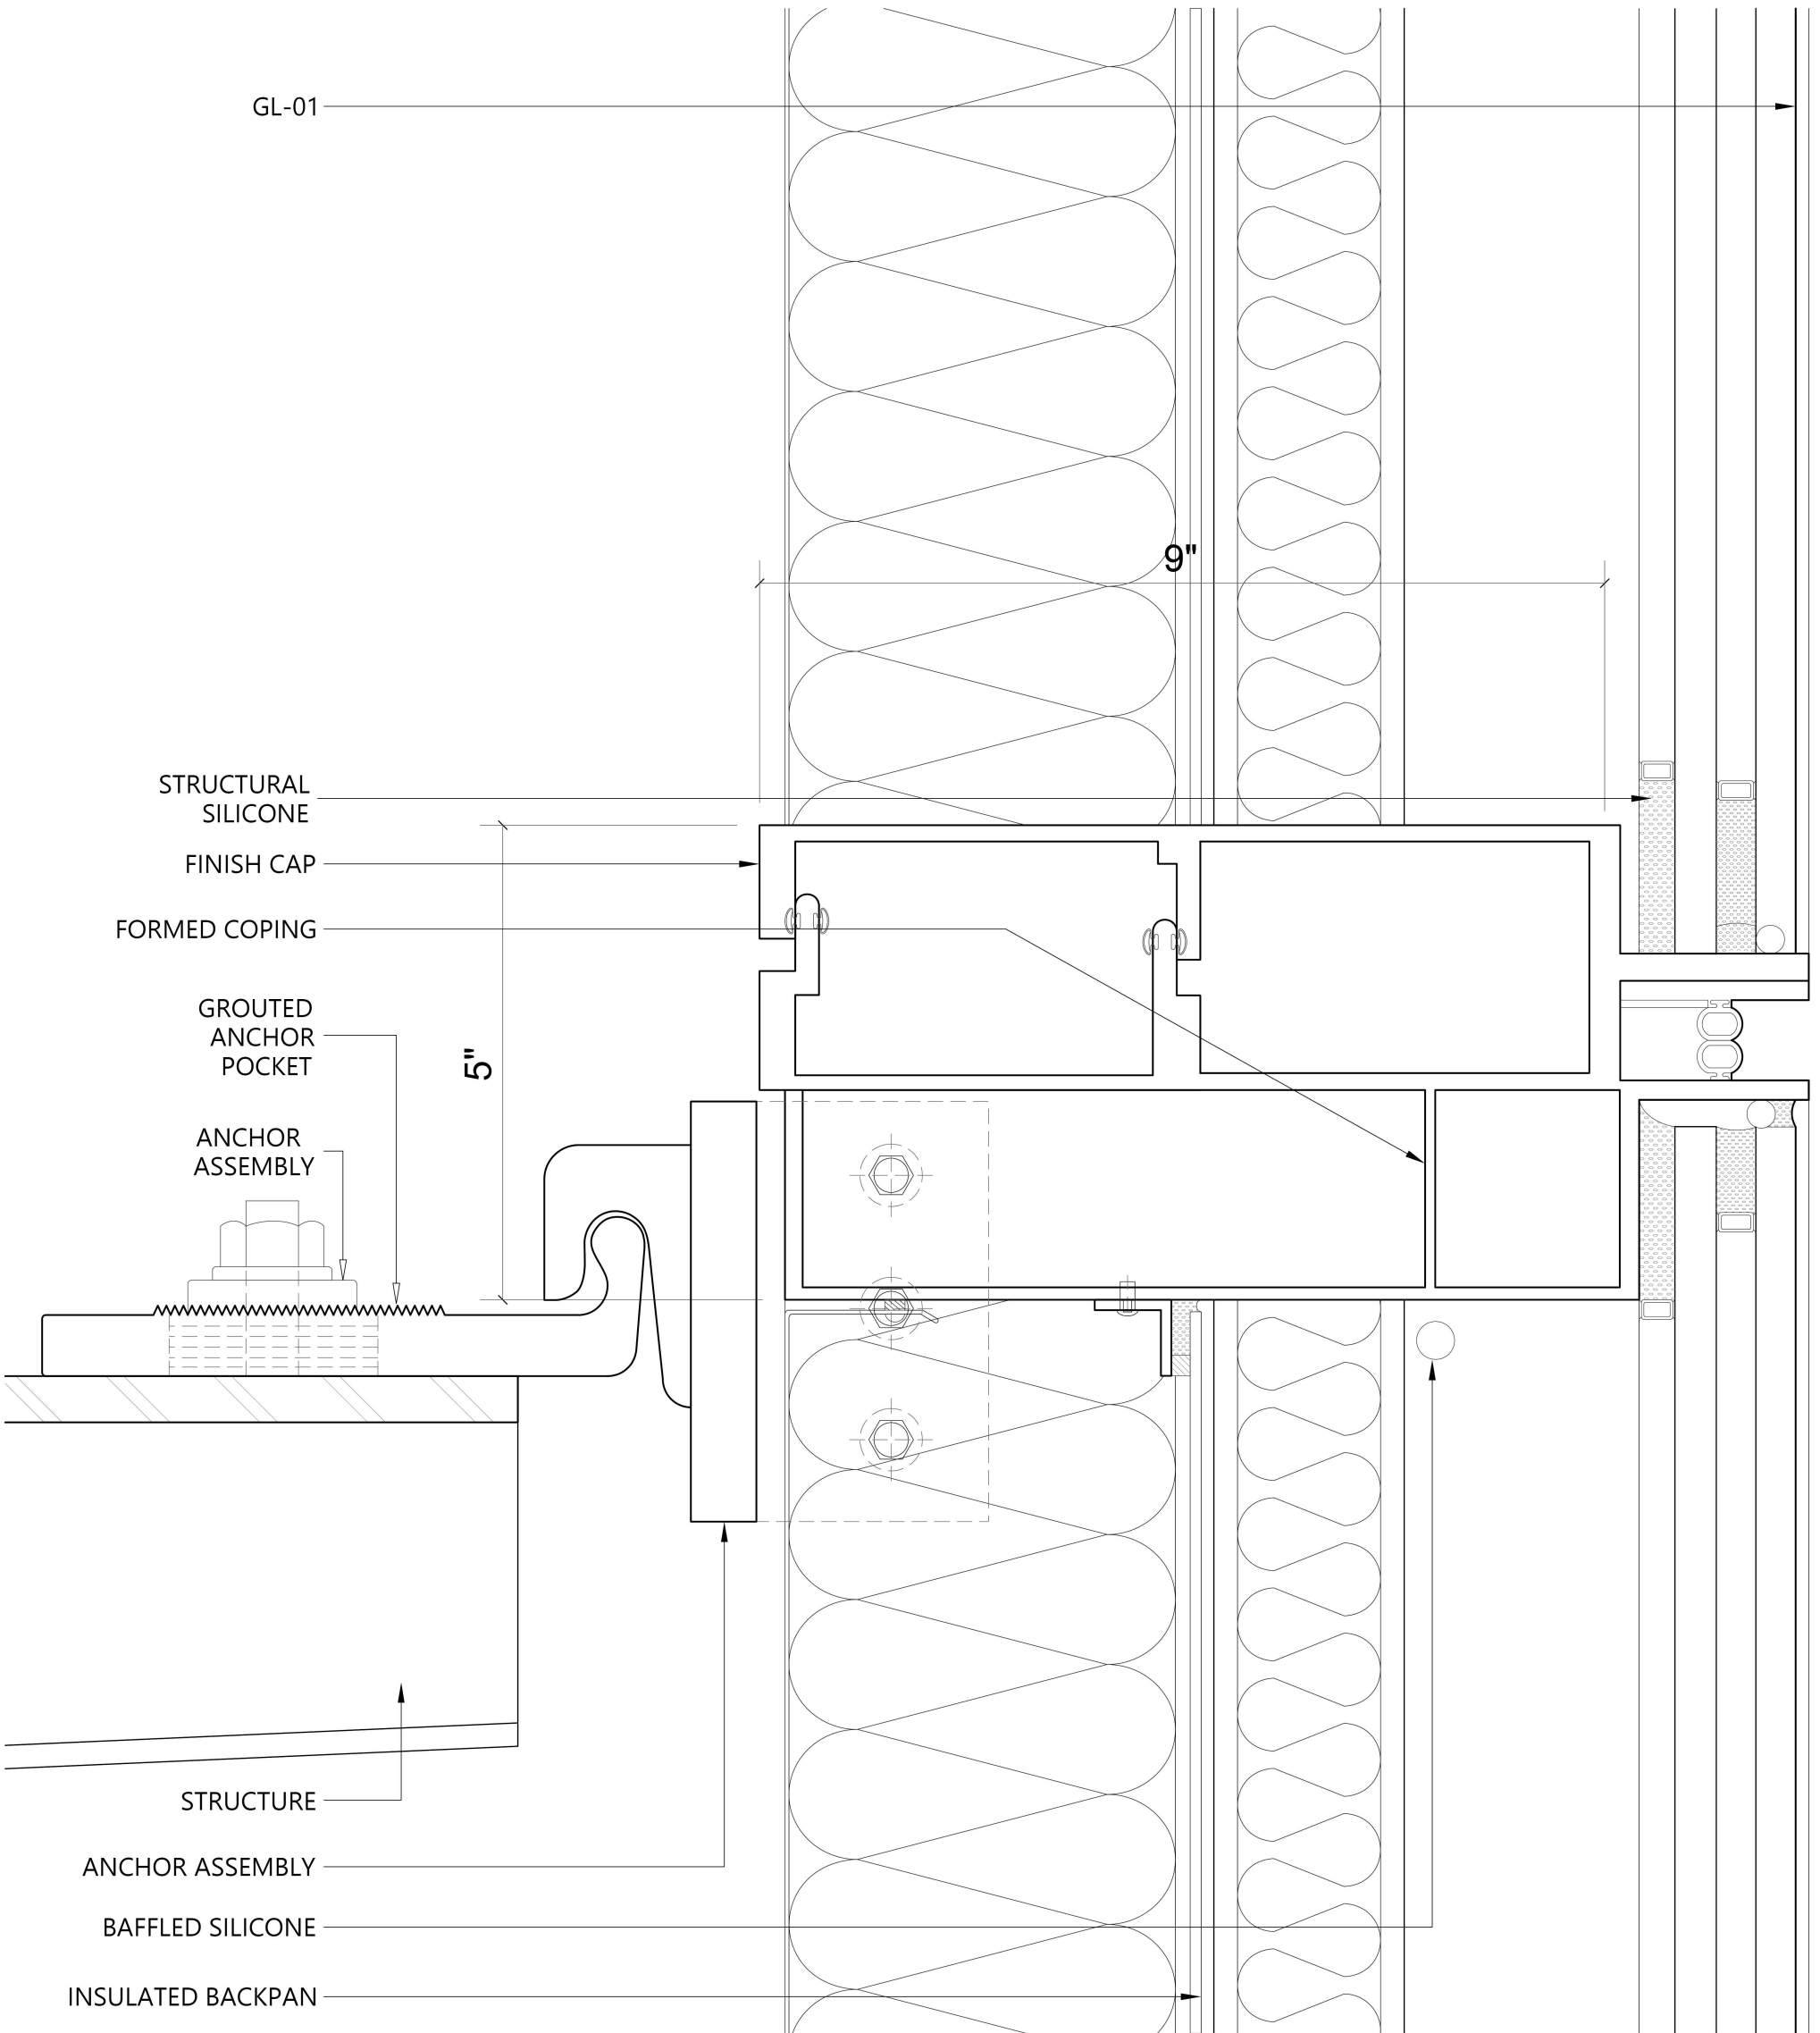

**3** CURTIAN WALL SUPPORT DETAIL  
3" = 1'-0"

# ENCLOSURE

CALLOUT - END OF FACADE TO  
STEEL STRUCTURE DETAIL

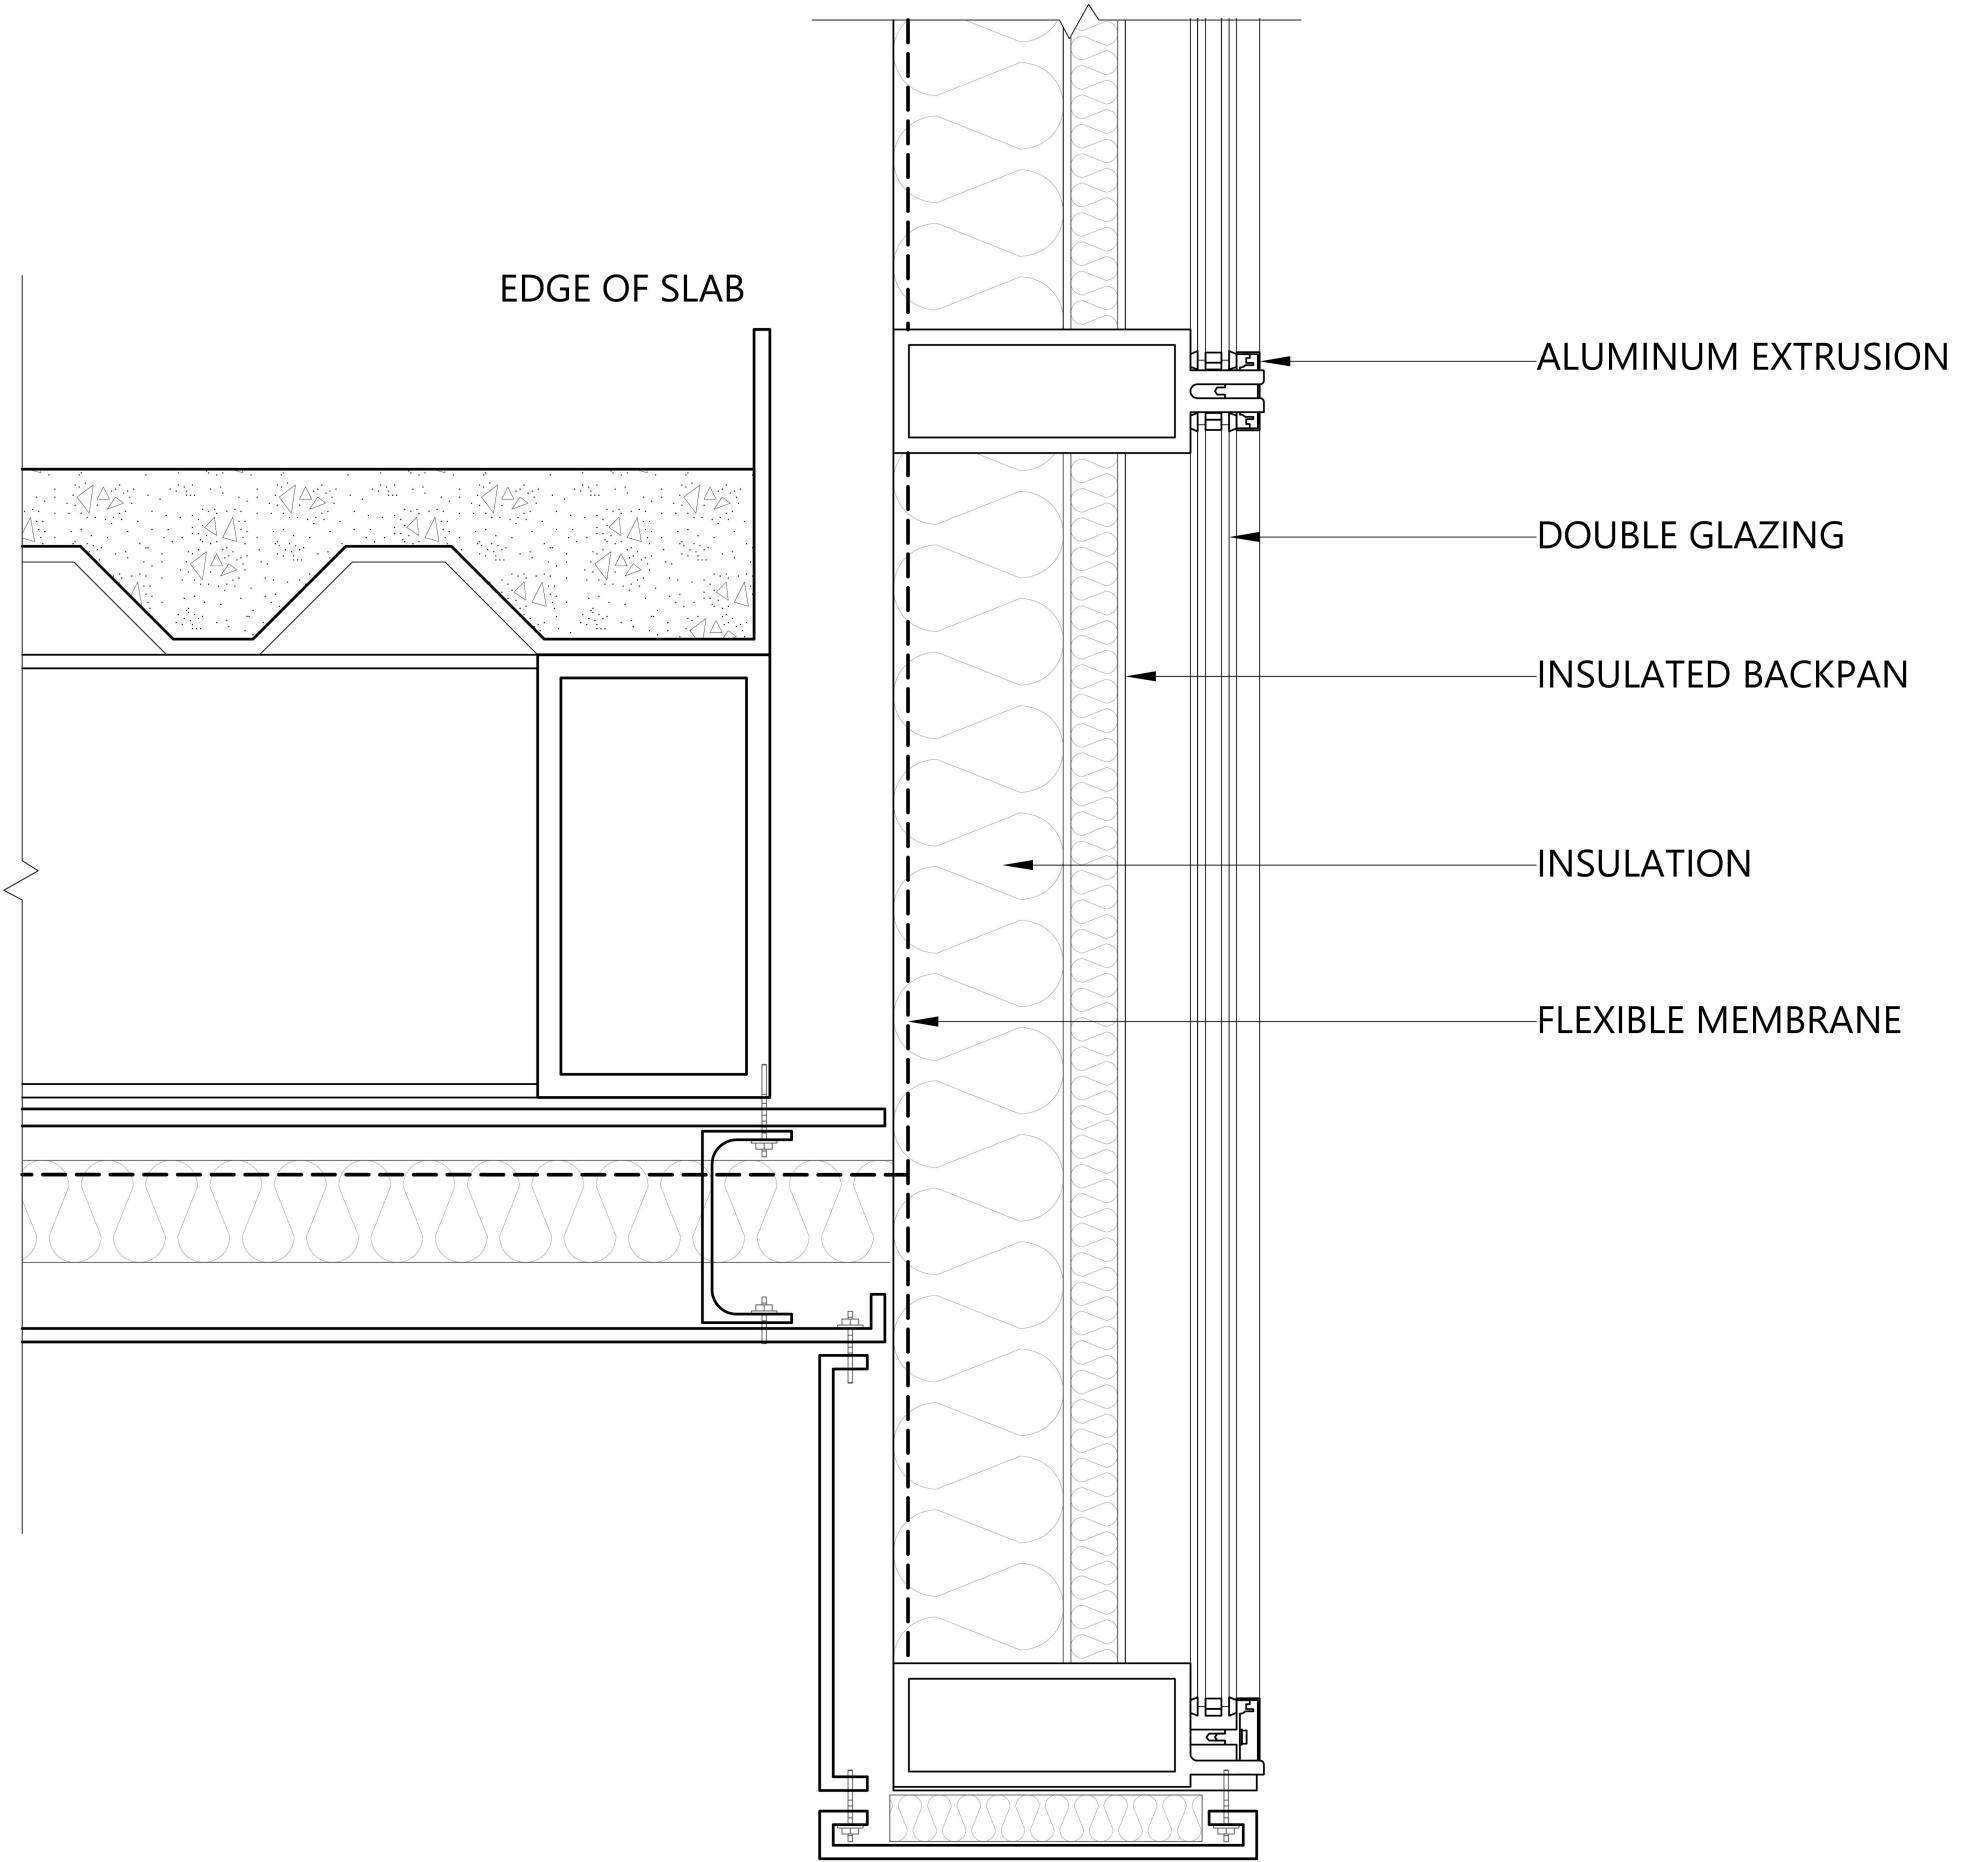


4

## CURTIAN WALL END CONDITION DETAIL

1" = 1'-0"

# ENCLOSURE

CALLOUT - STEEL STRUCTURE TO  
BRICK VENEER WALL DETAIL

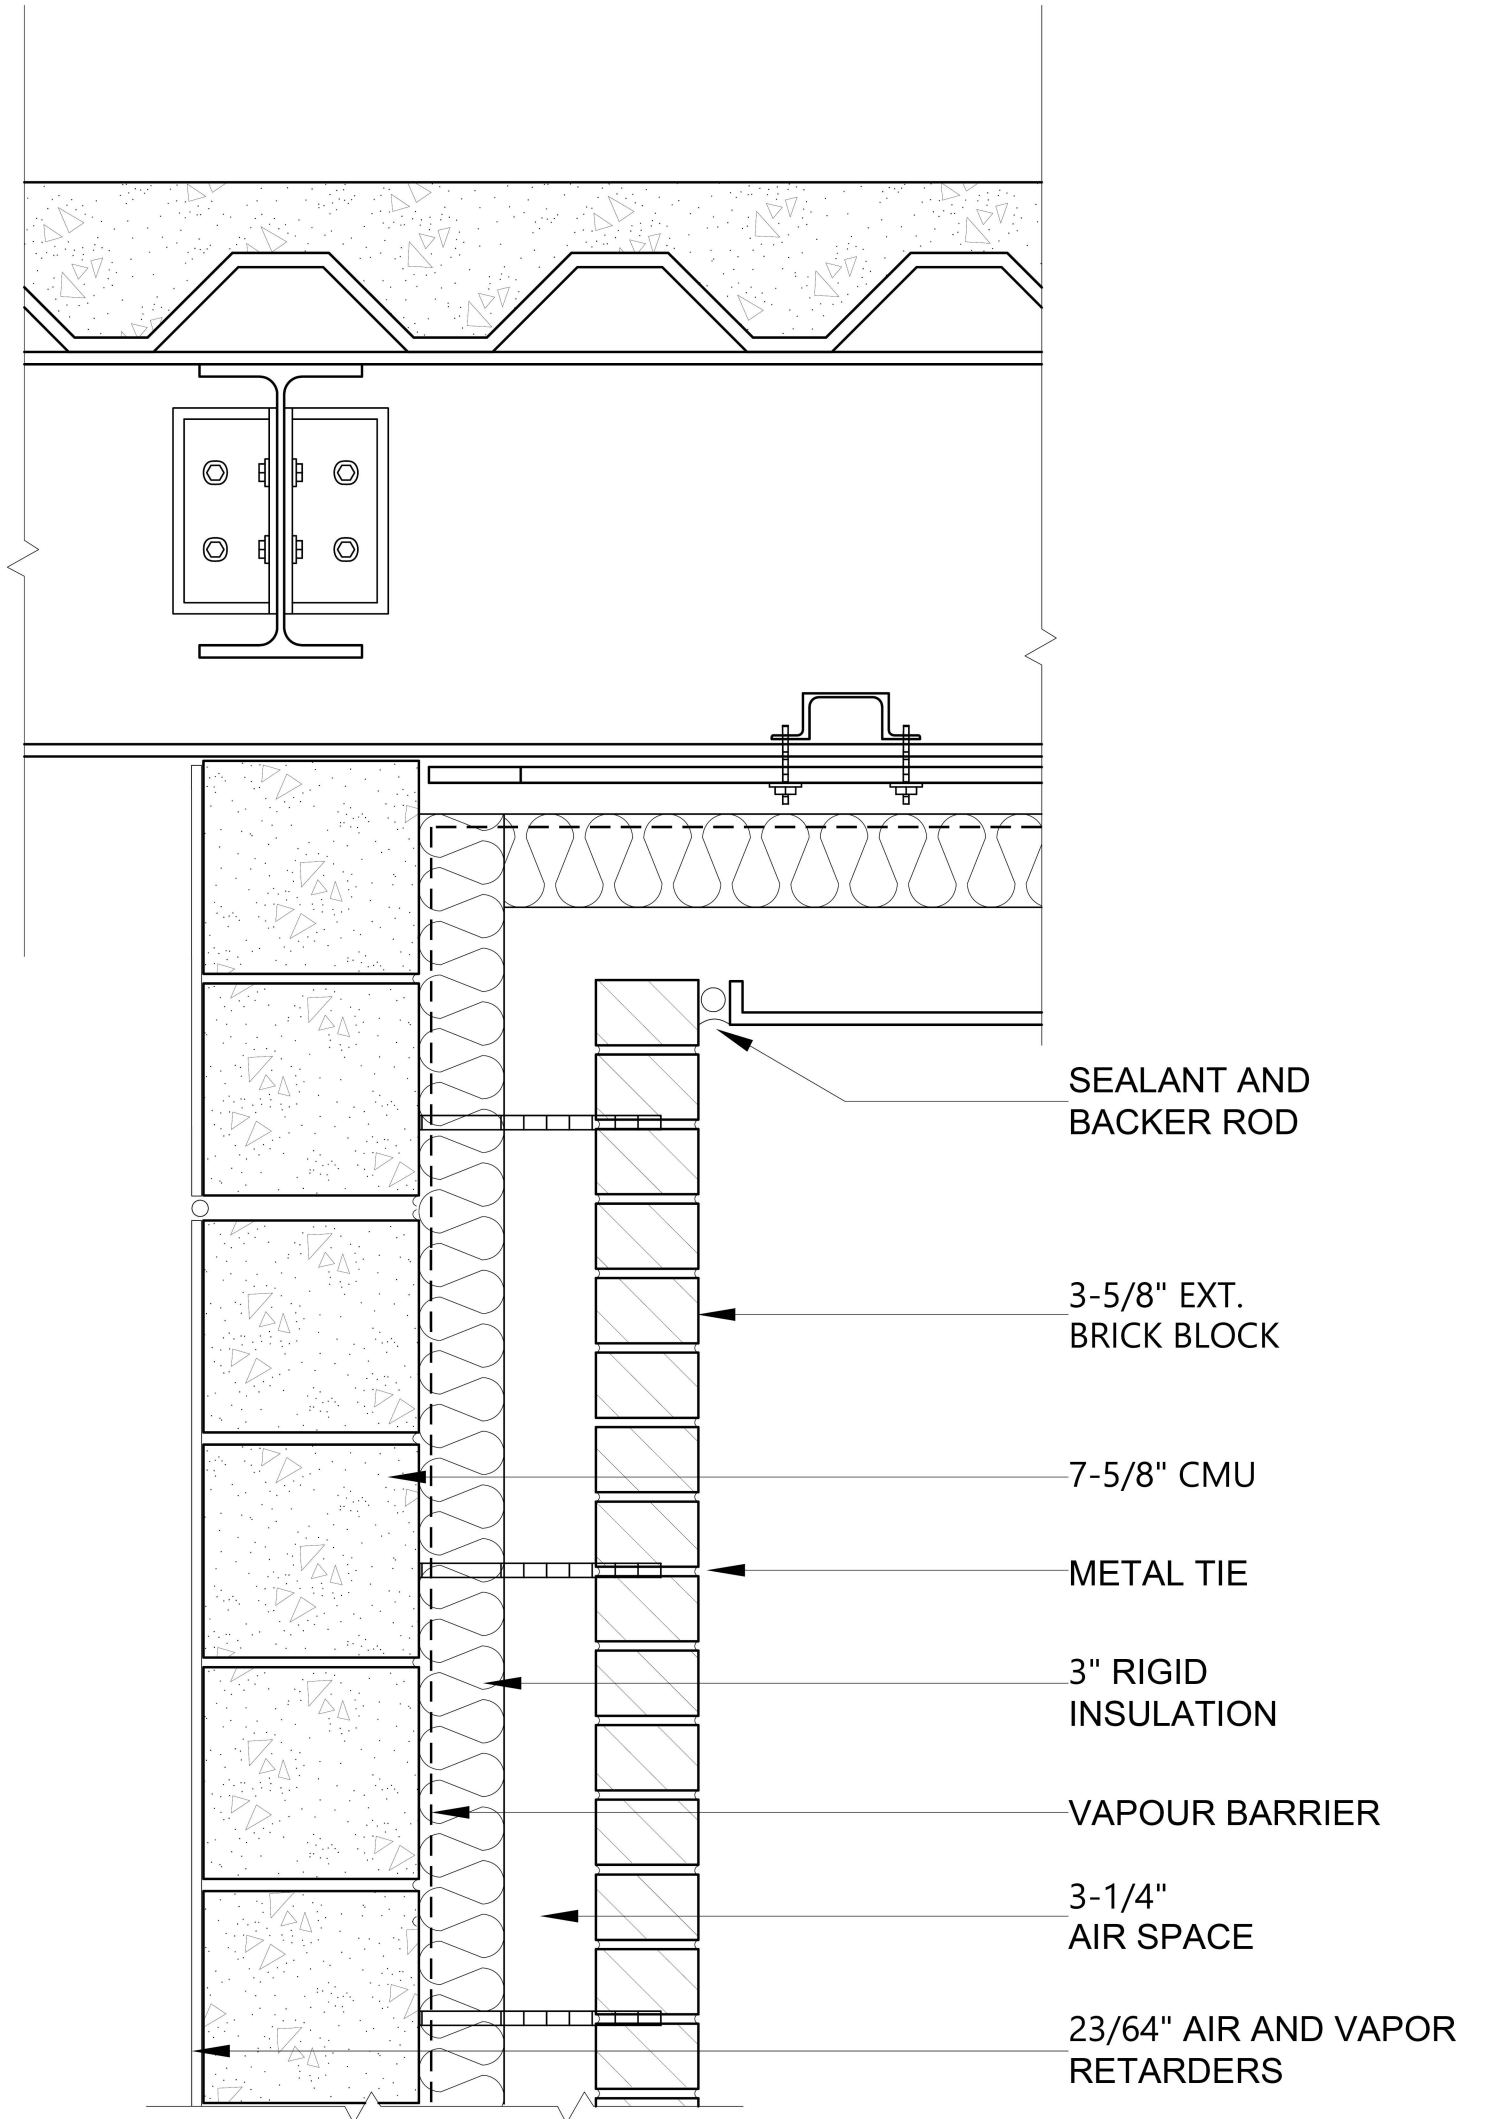

5



## UPPER BRICK RAINSCREEN WALL DETAIL

1" = 1'-0"

# ENCLOSURE

CALLOUT - TYPICAL BRICK VENEER

WALL SECTION DETAIL

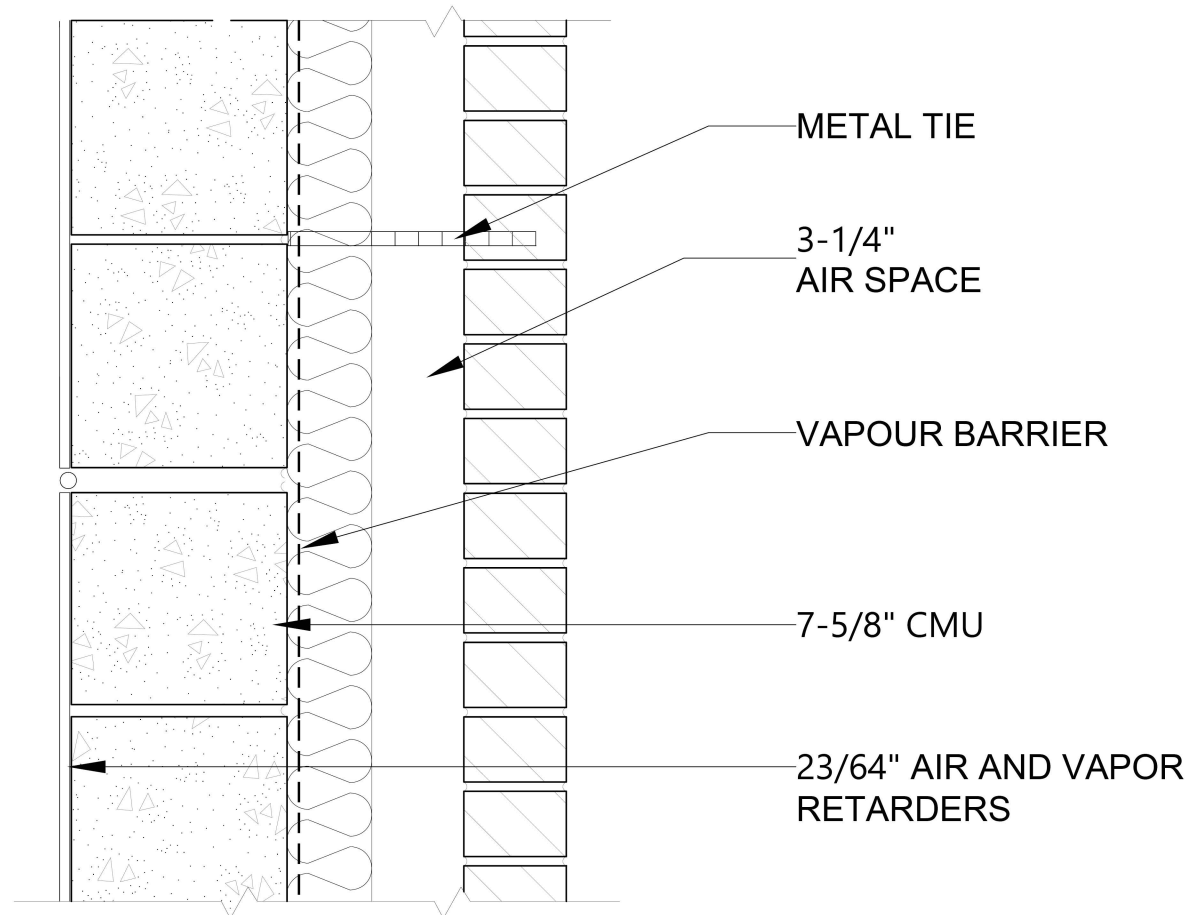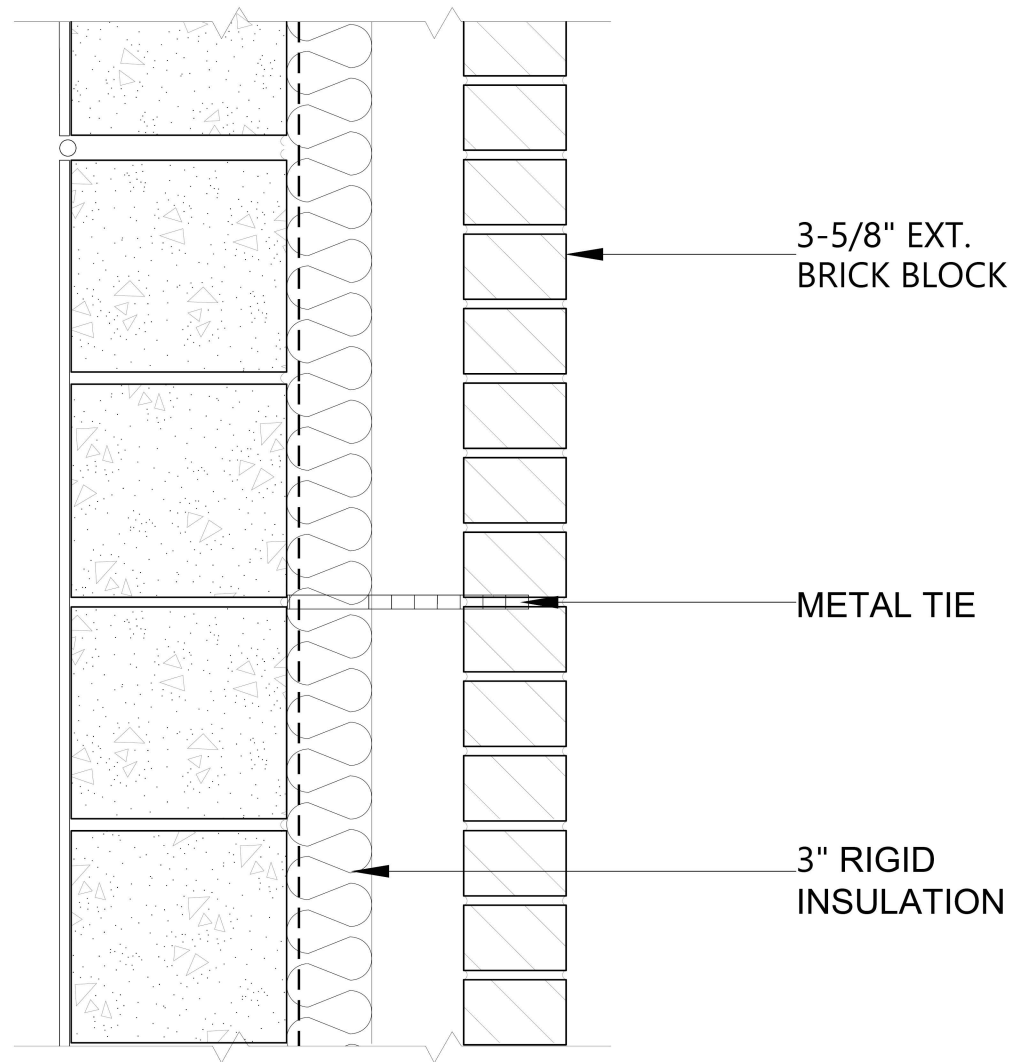


**6** BRICK RAINSCREEN WALL DETAIL  
1" = 1'-0"



# ENCLOSURE

CALLOUT - BRICK VENEER WALL  
TO GROUND DETAIL

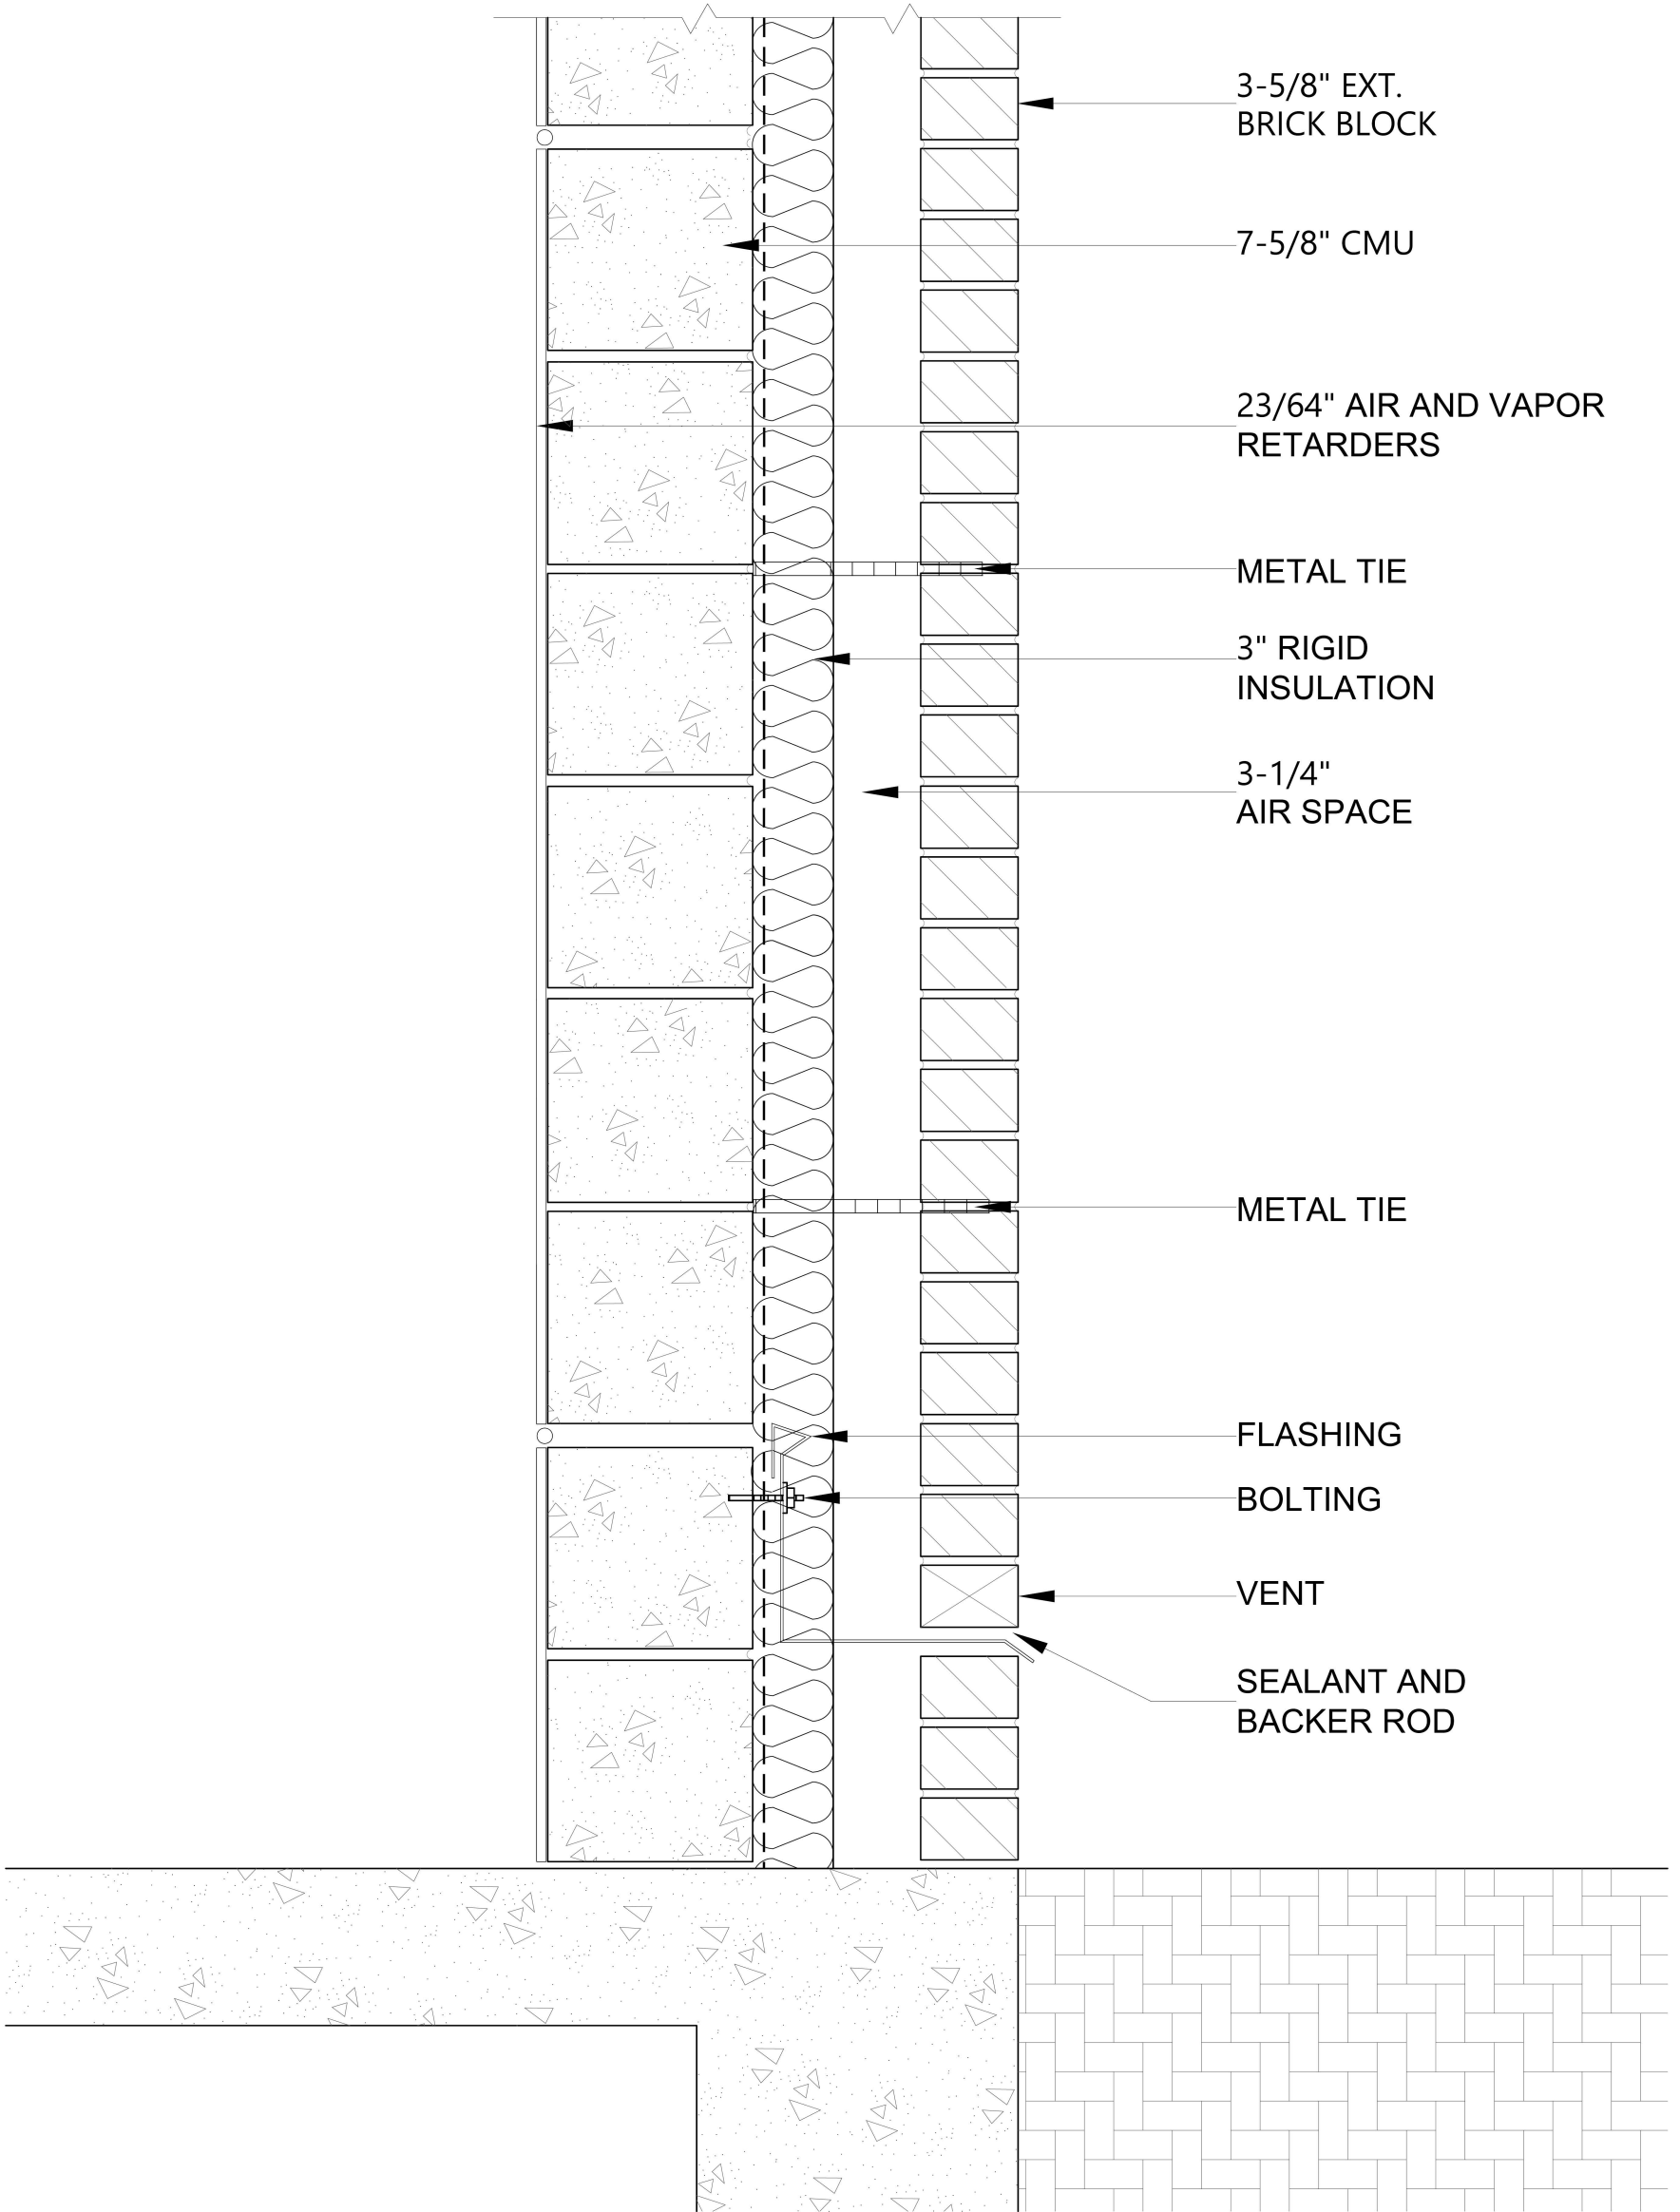


7

## LOWER BRICK RANISCREEN WALL DETAIL

1/2" = 1'-0" (1:2)

# ENCLOSURE


CALLOUT - MULLION PLAN DETAIL

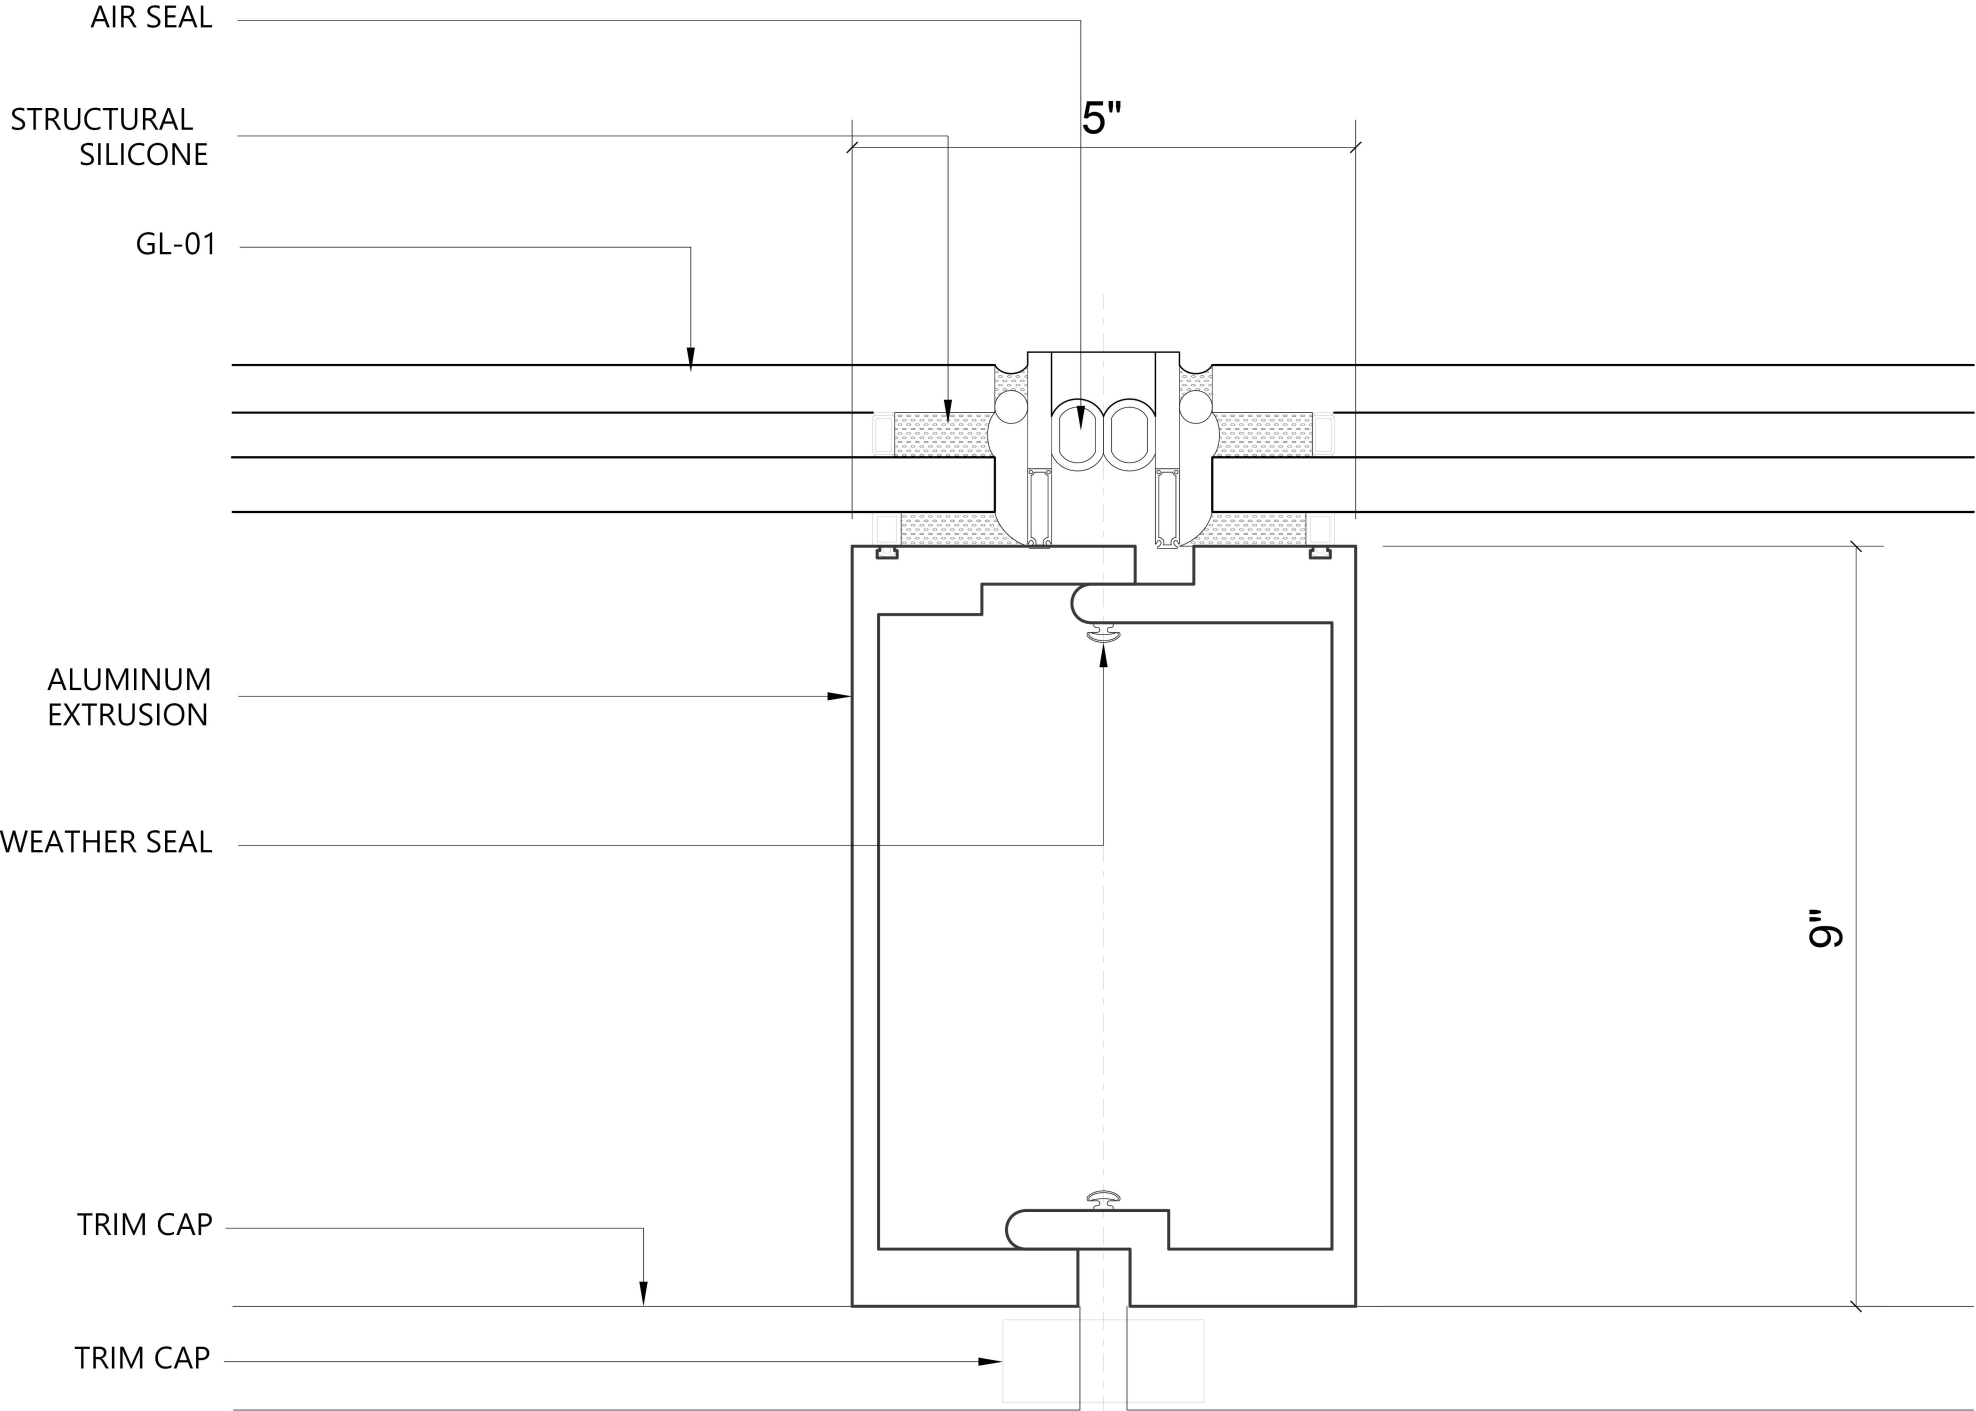

**8** MULLION DETAIL PLAN  
1 1/2" = 1'-0" (1:8)

# ENCLOSURE


CALLOUT - BRICK PLAN DETAIL

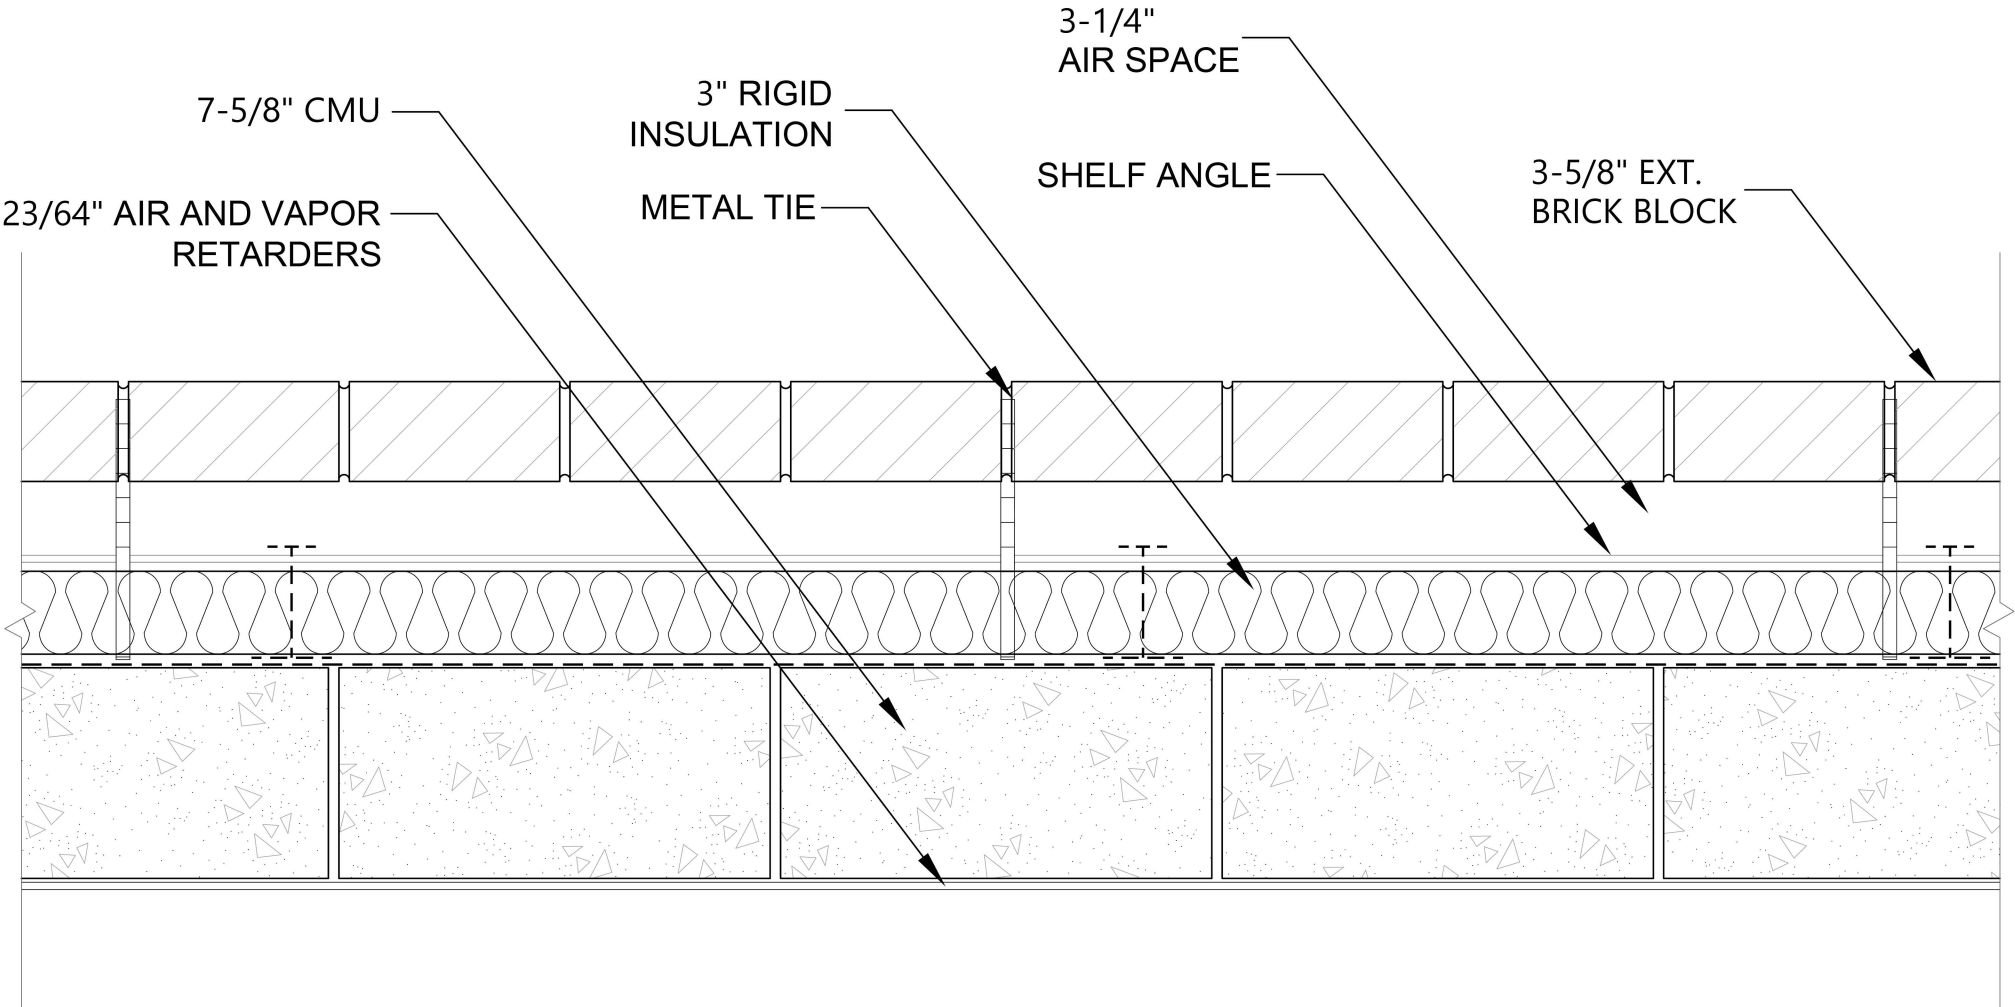

**9** BRICK RAINSCREEN WALL DETAIL PLAN  
1 1/2" = 1'-0" (1:8)

# ENCLOSURE

SECTIONAL PERSPECTIVE

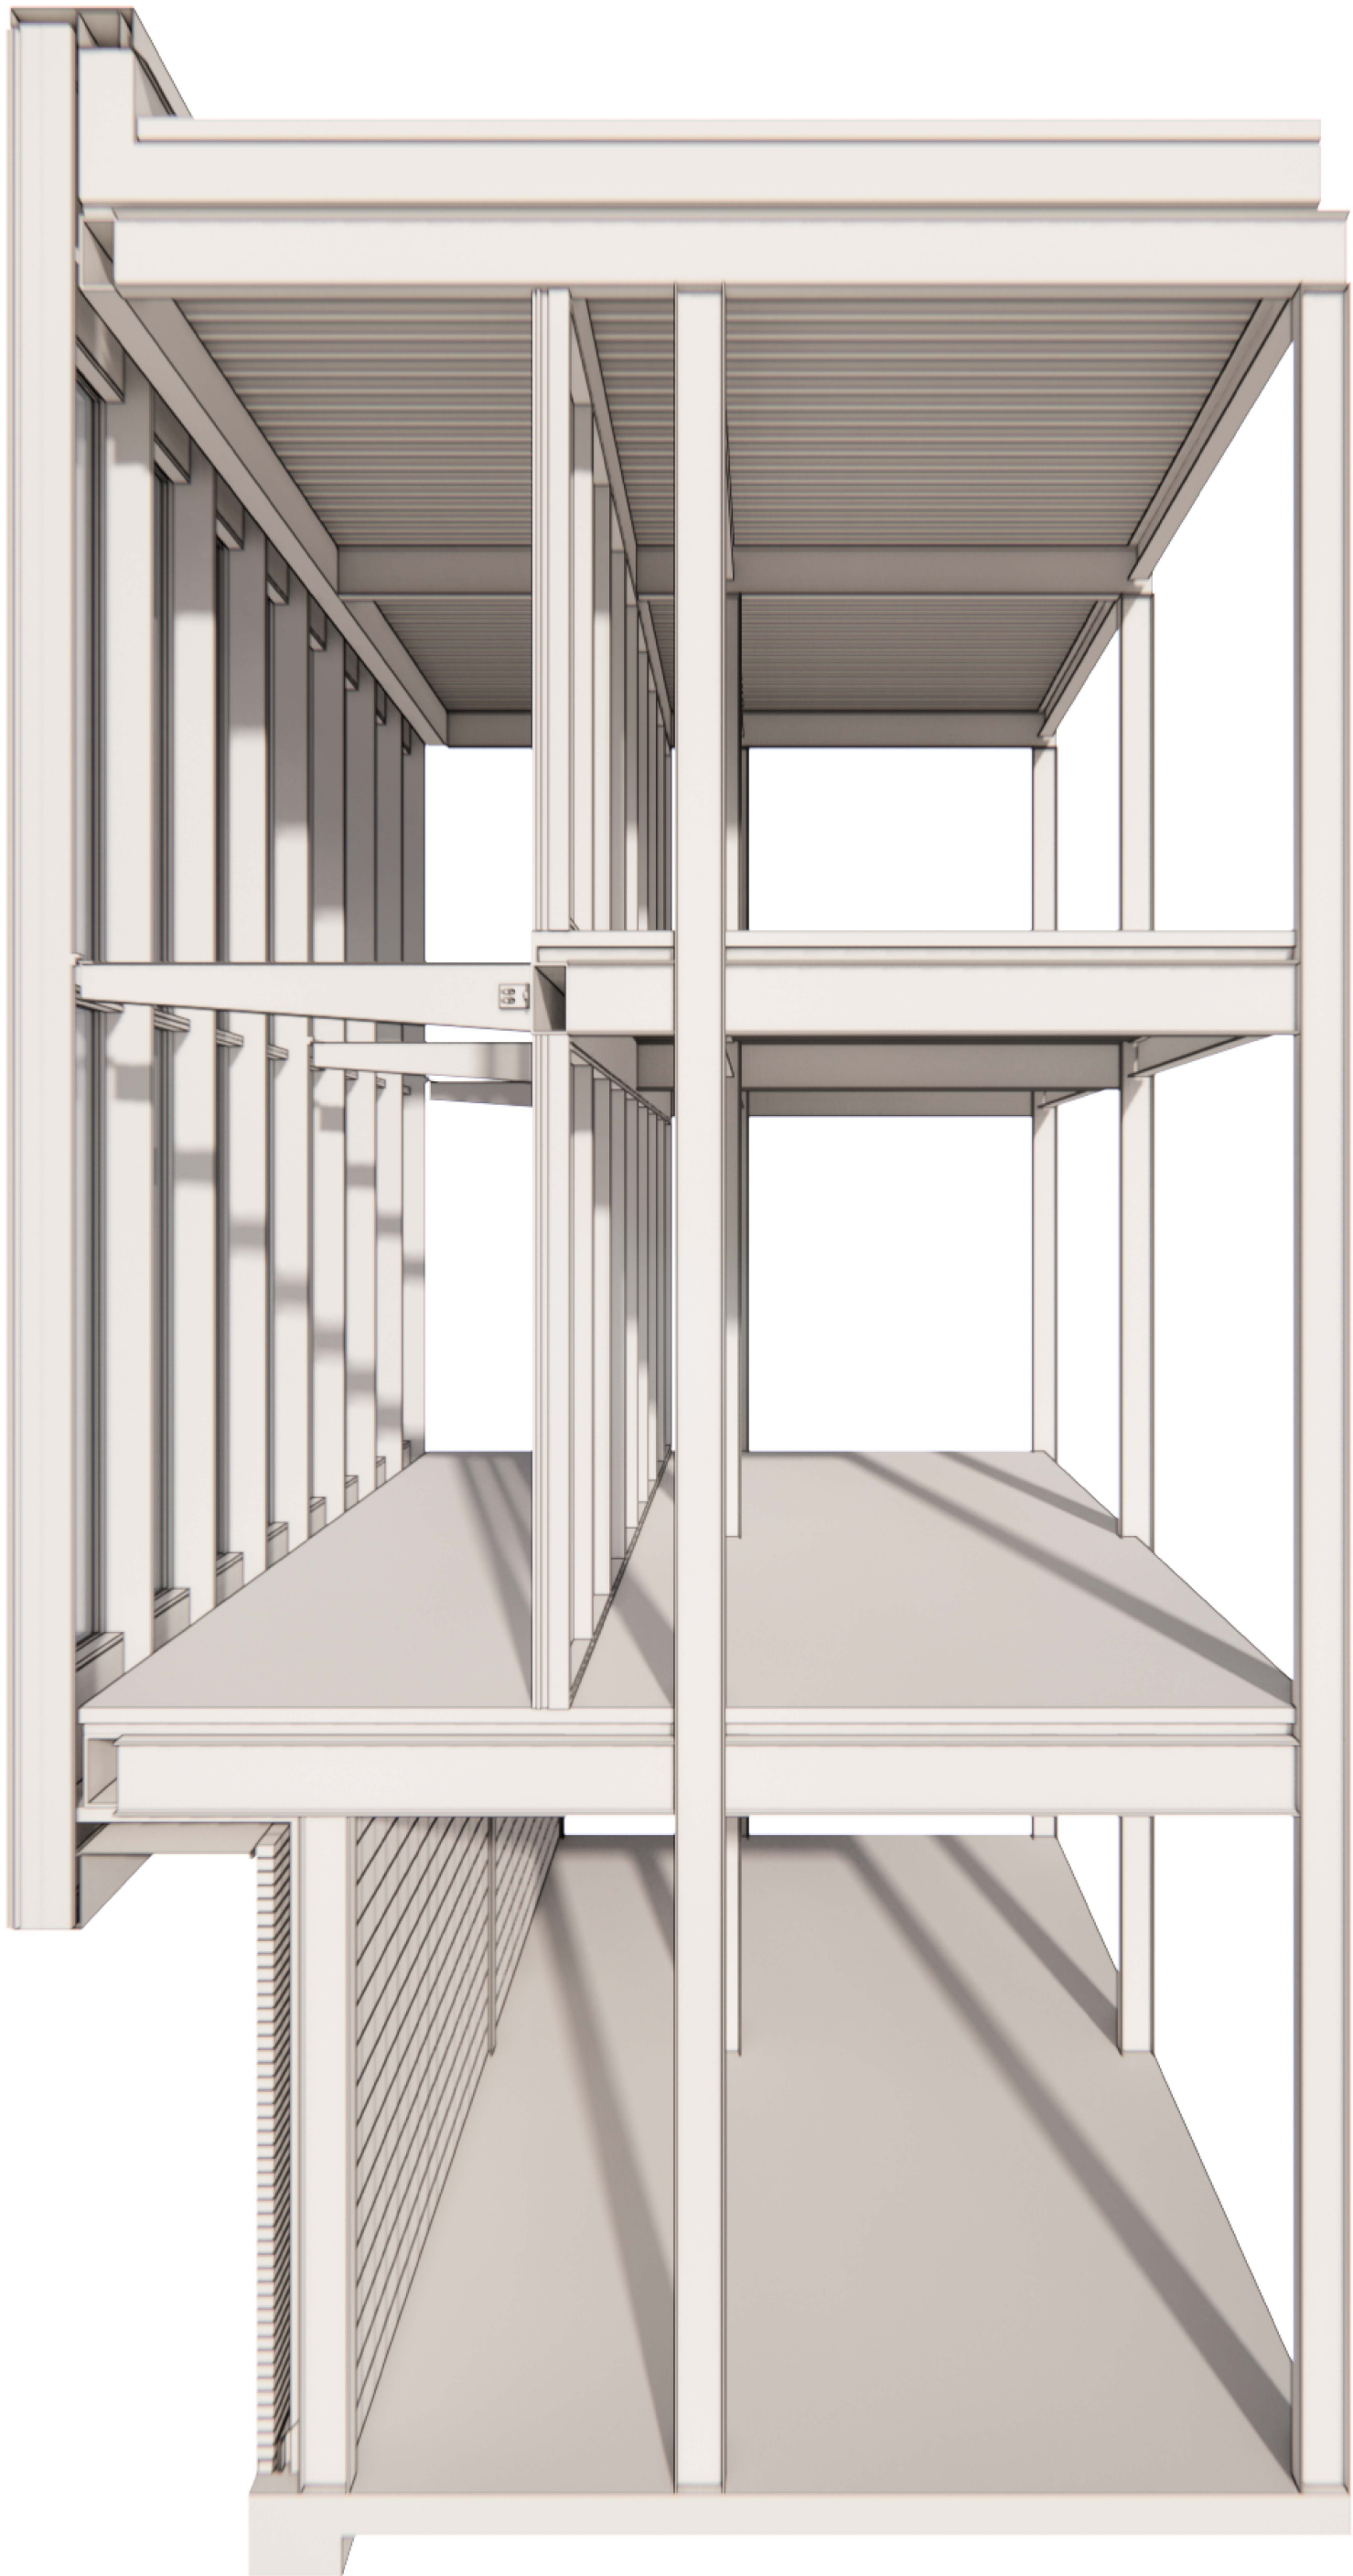

# ENCLOSURE

PERSPECTIVE VIEW  
BETWEEN TWO FACADES



**ENCLOSURE**

PERSPECTIVE VIEW

TOP FLOOR

