

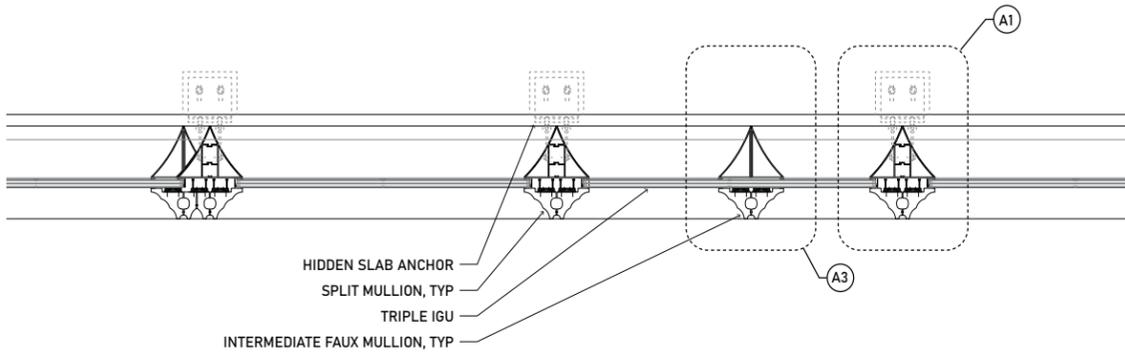
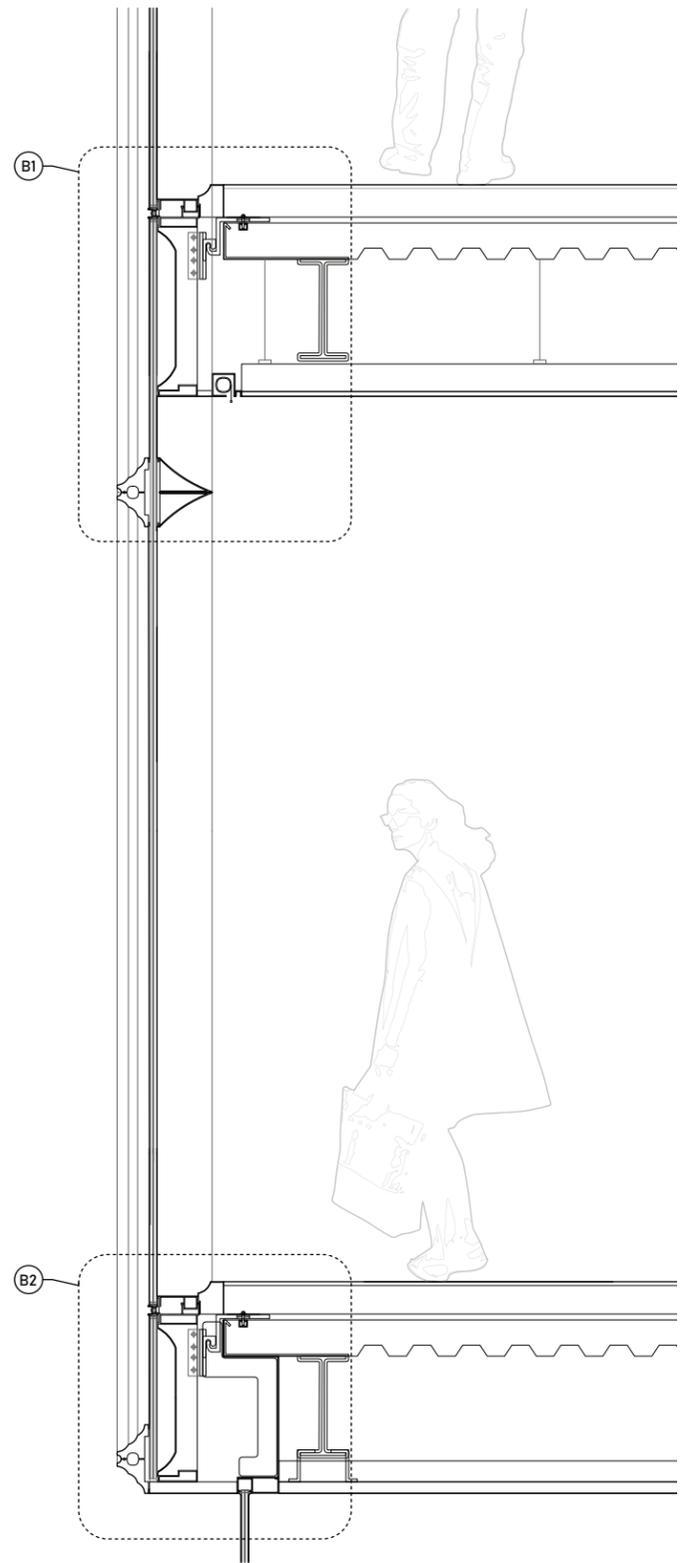
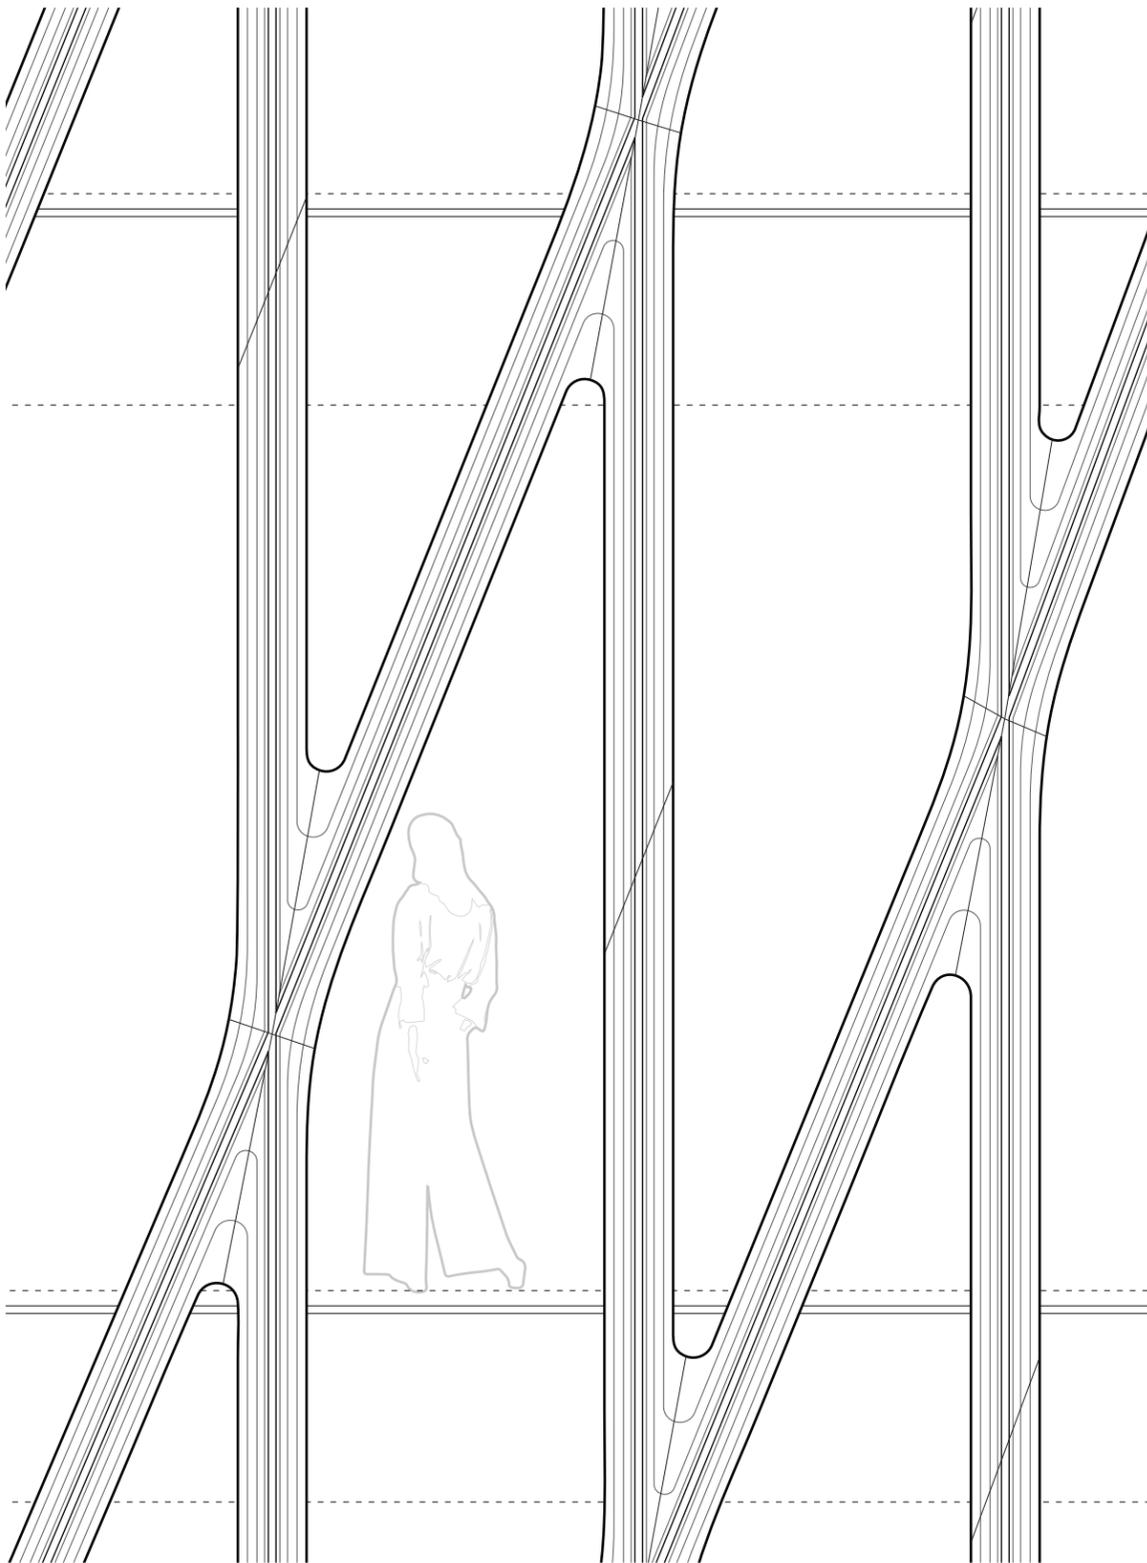


GREY SPACE
375 Lafayette St
New York, NY


Advanced Curtain Wall
Columbia GSAPP
Ryan Hansen - Final Submission
12/13/2021

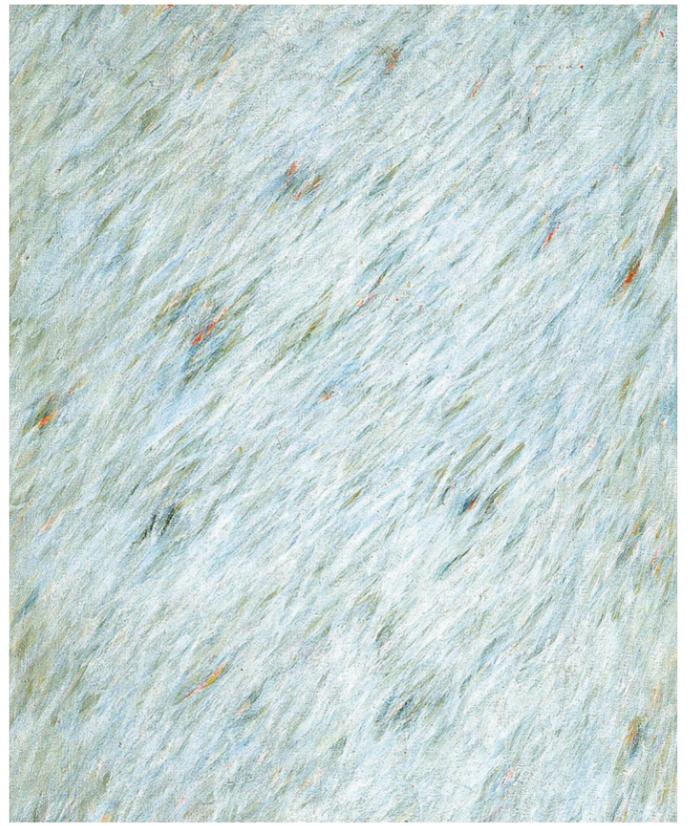


HIDDEN SLAB ANCHOR
SPLIT MULLION, TYP
TRIPLE IGU
INTERMEDIATE FAUX MULLION, TYP

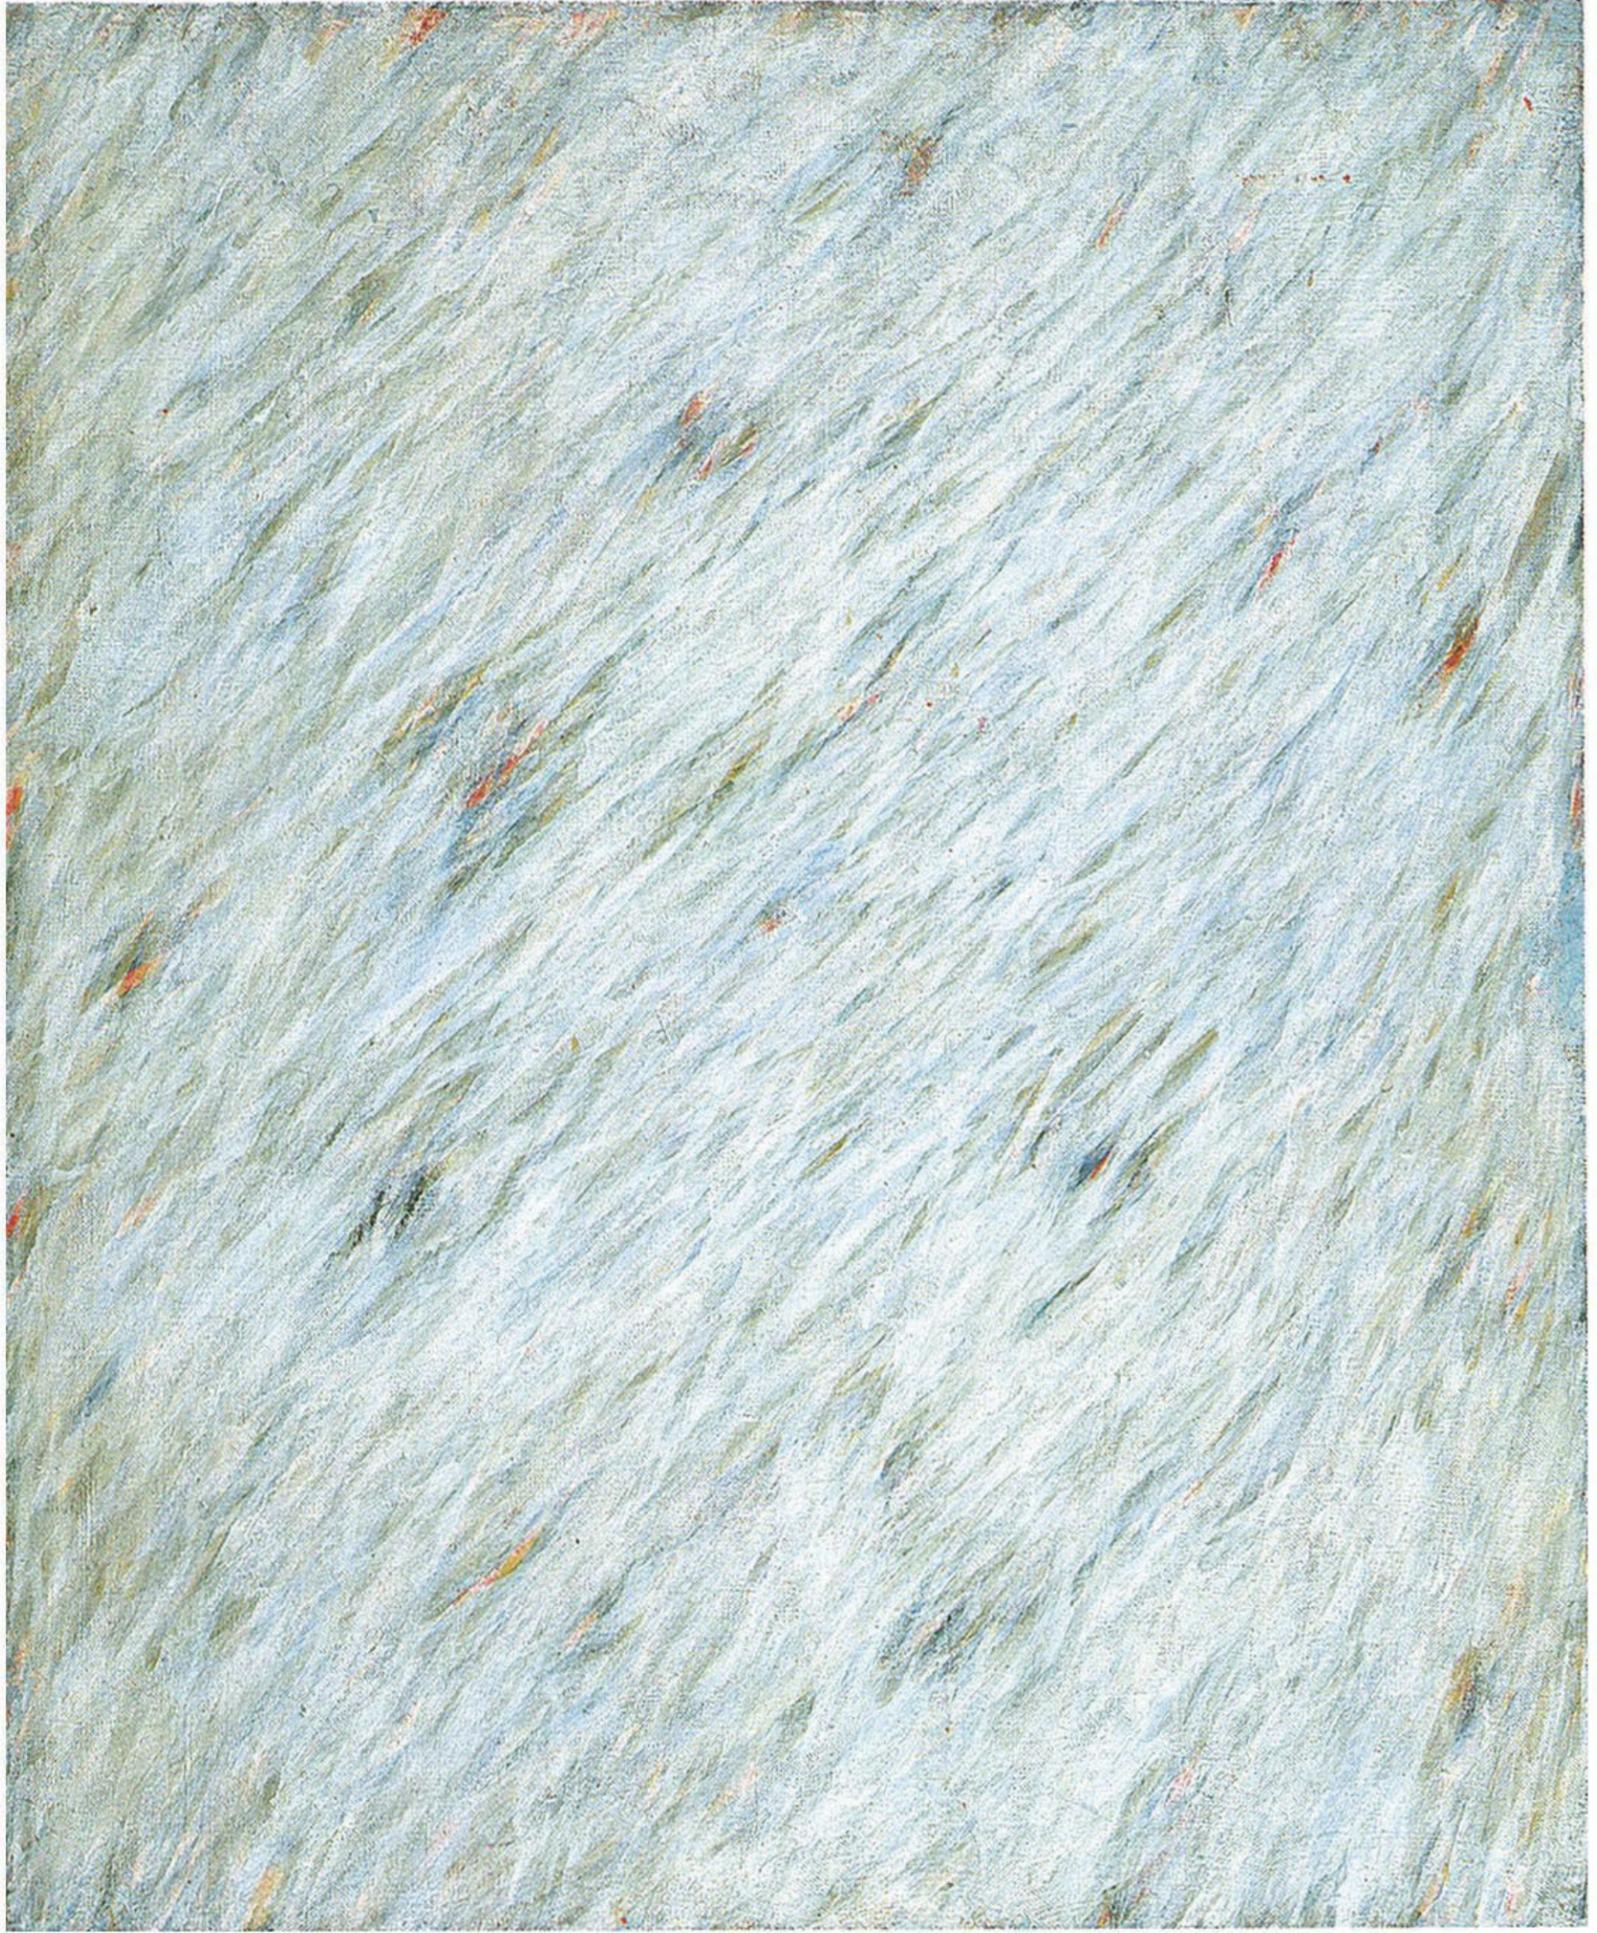

PIERO DORAZIO, GRIGIORE, 1958

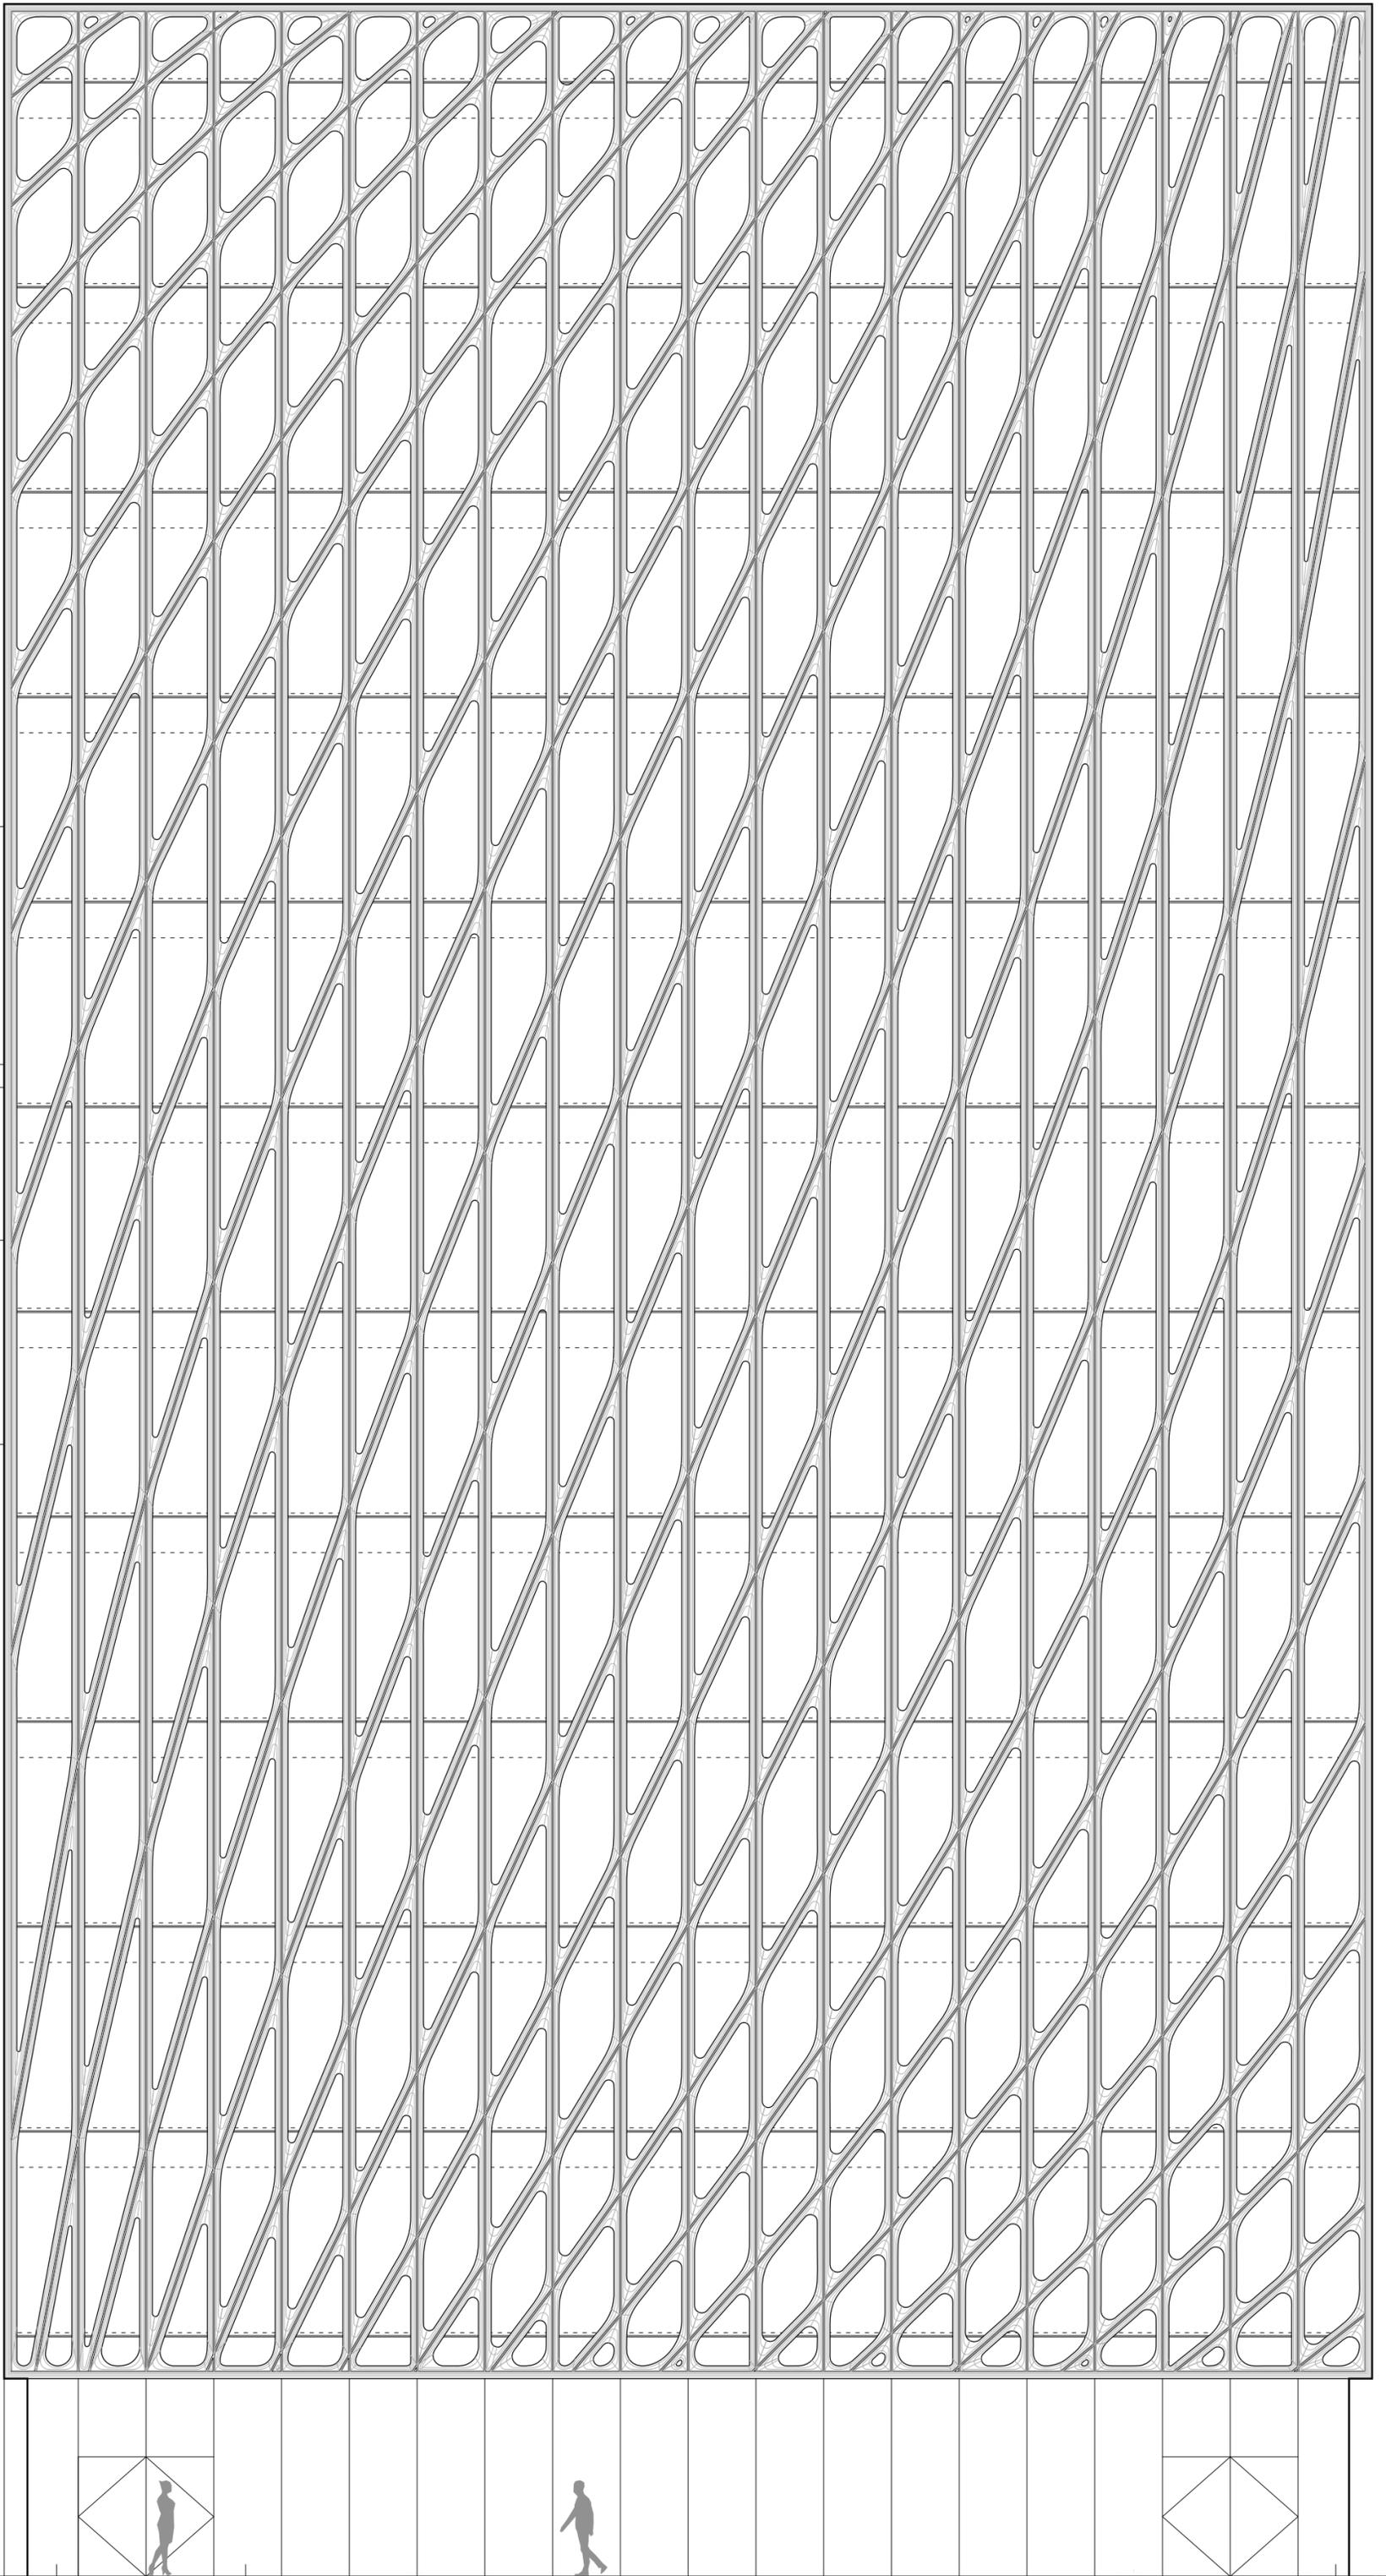

OVERALL ELEVATION - LAFAYETTE ST.
SCALE: 1/8" = 1'-0"

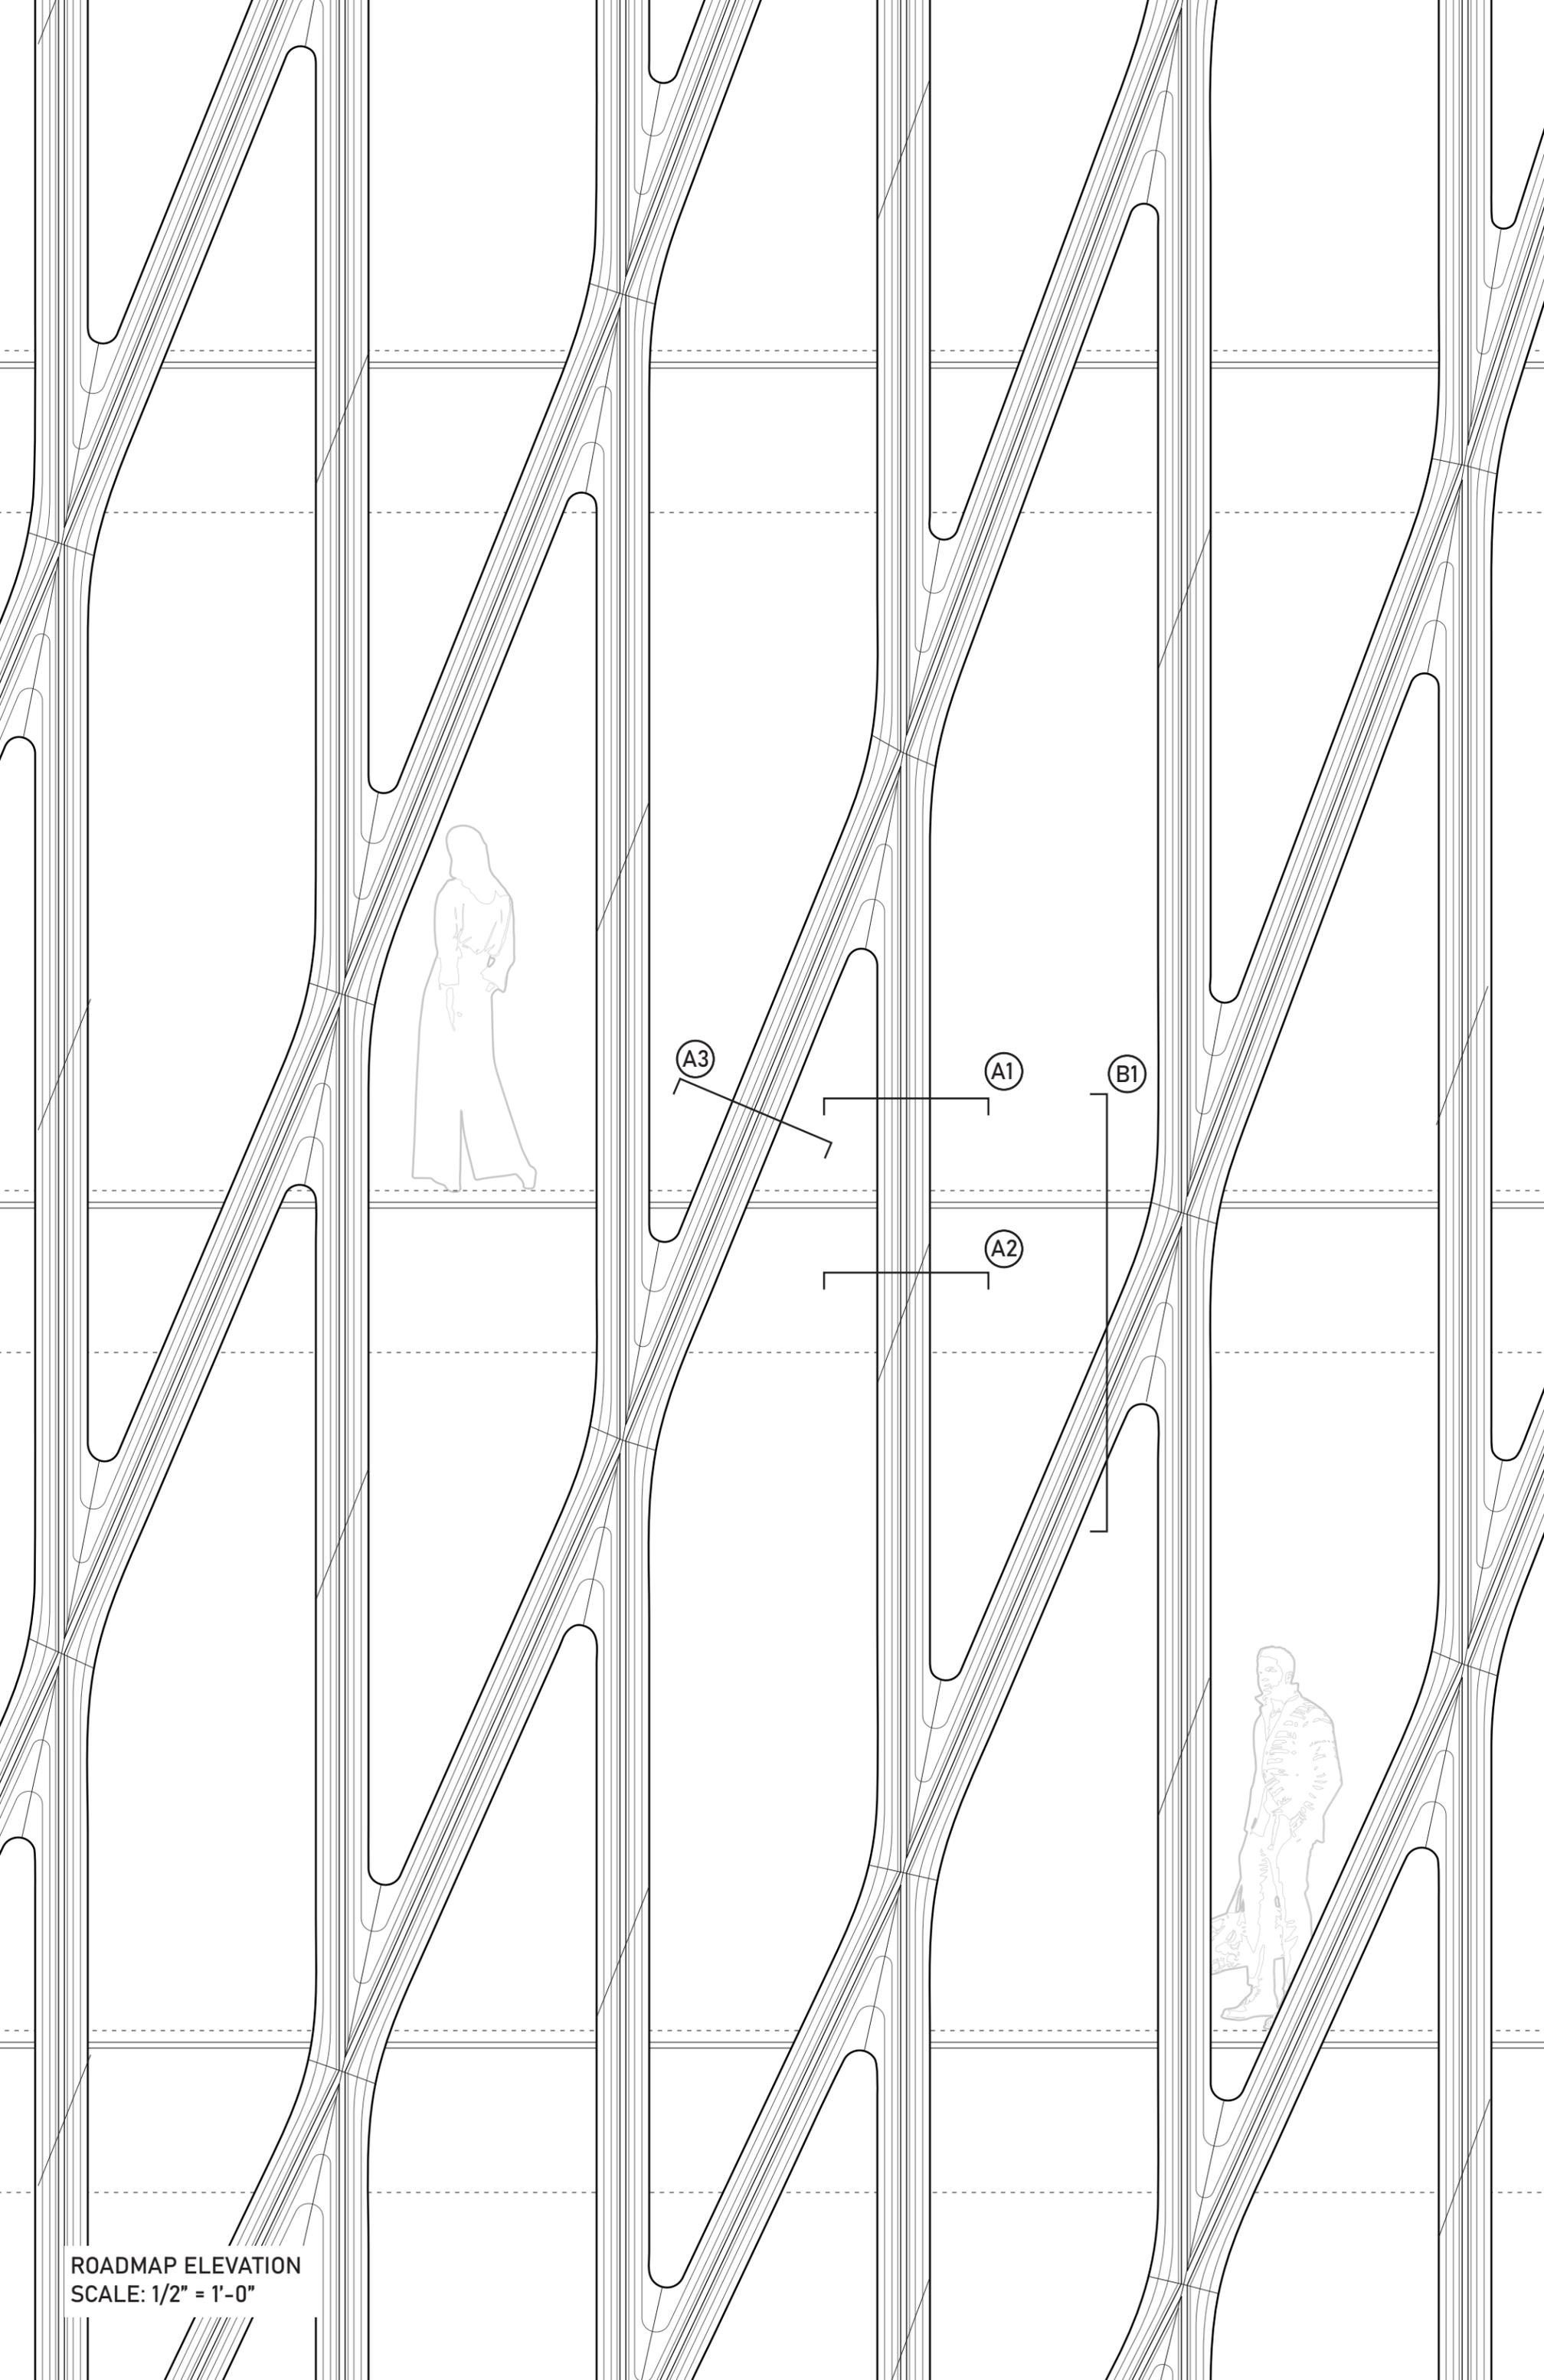


A3

A1


B1

A2


ROADMAP ELEVATION
SCALE: 1/2" = 1'-0"

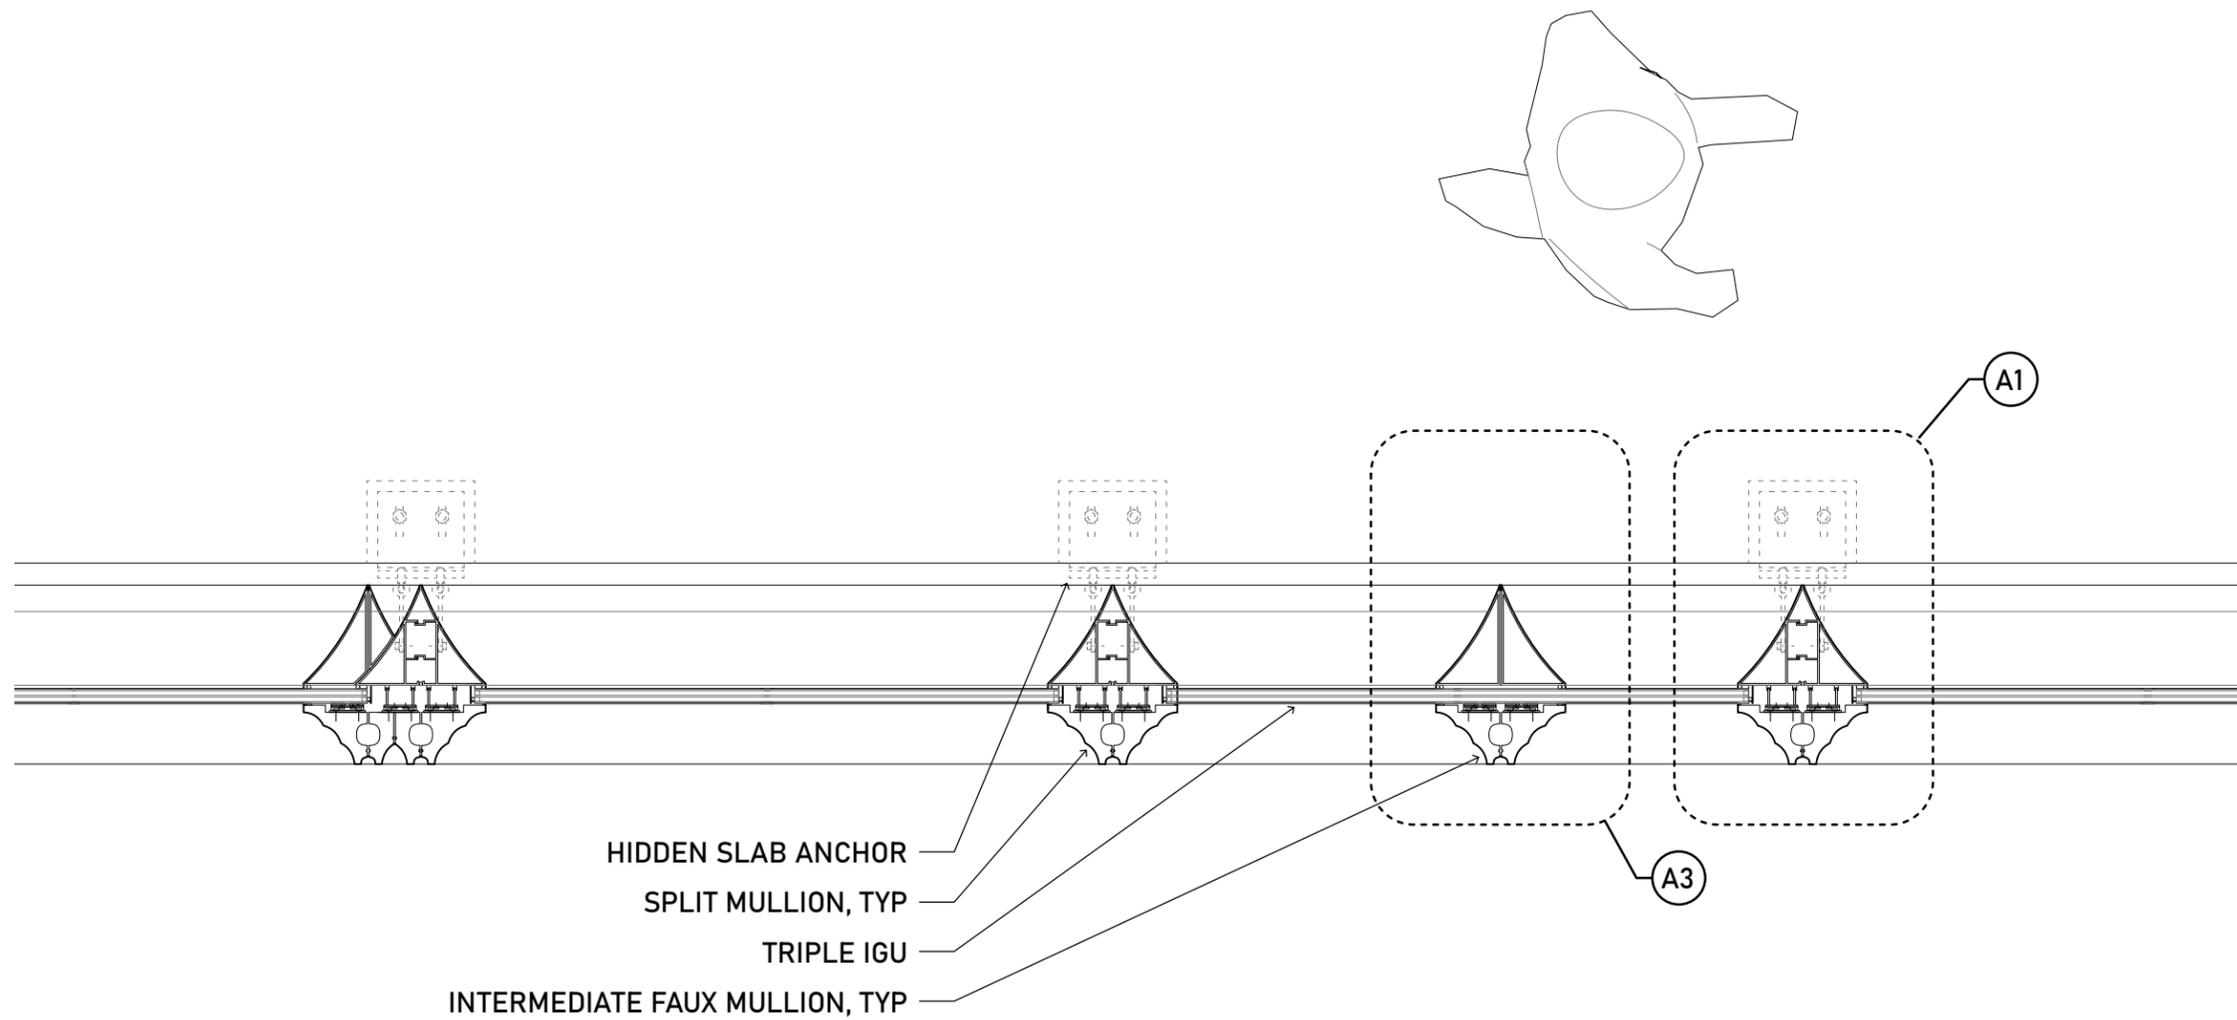


ROADMAP PLAN
 SCALE: 1" = 1'-0"

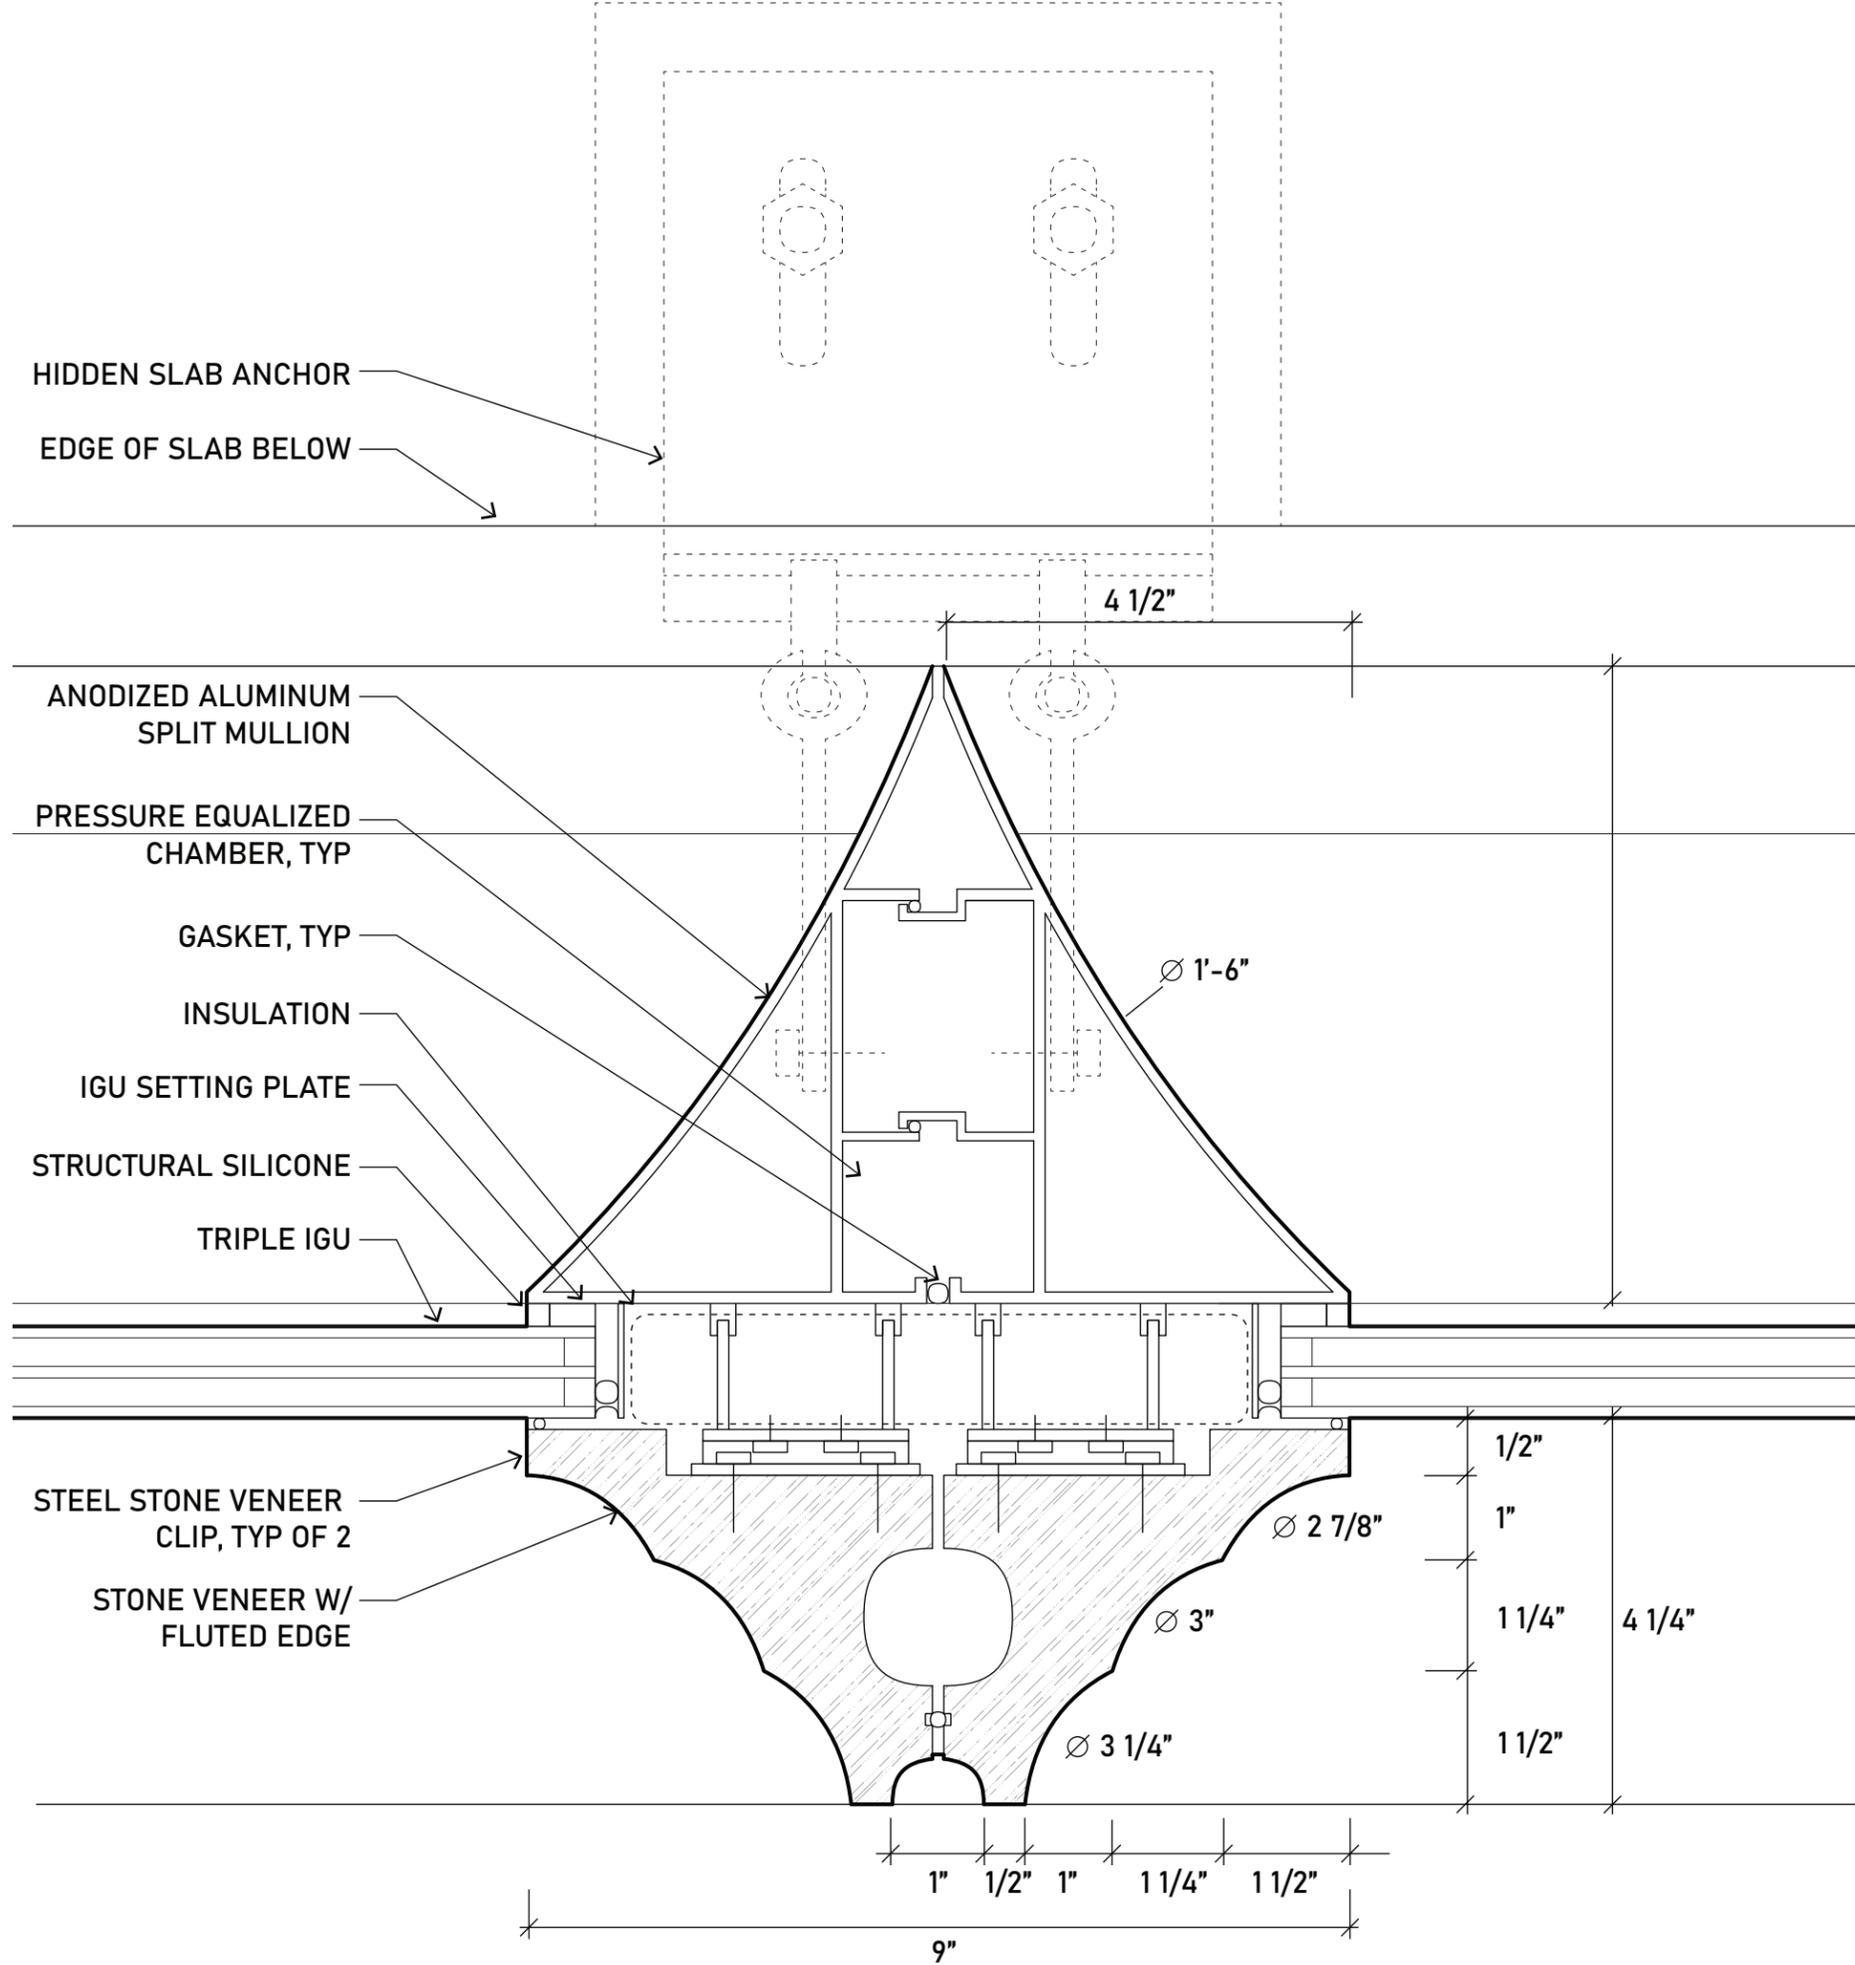

A1 SPLIT MULLION PLAN AT SLAB
 SCALE: 6" = 1'-0"

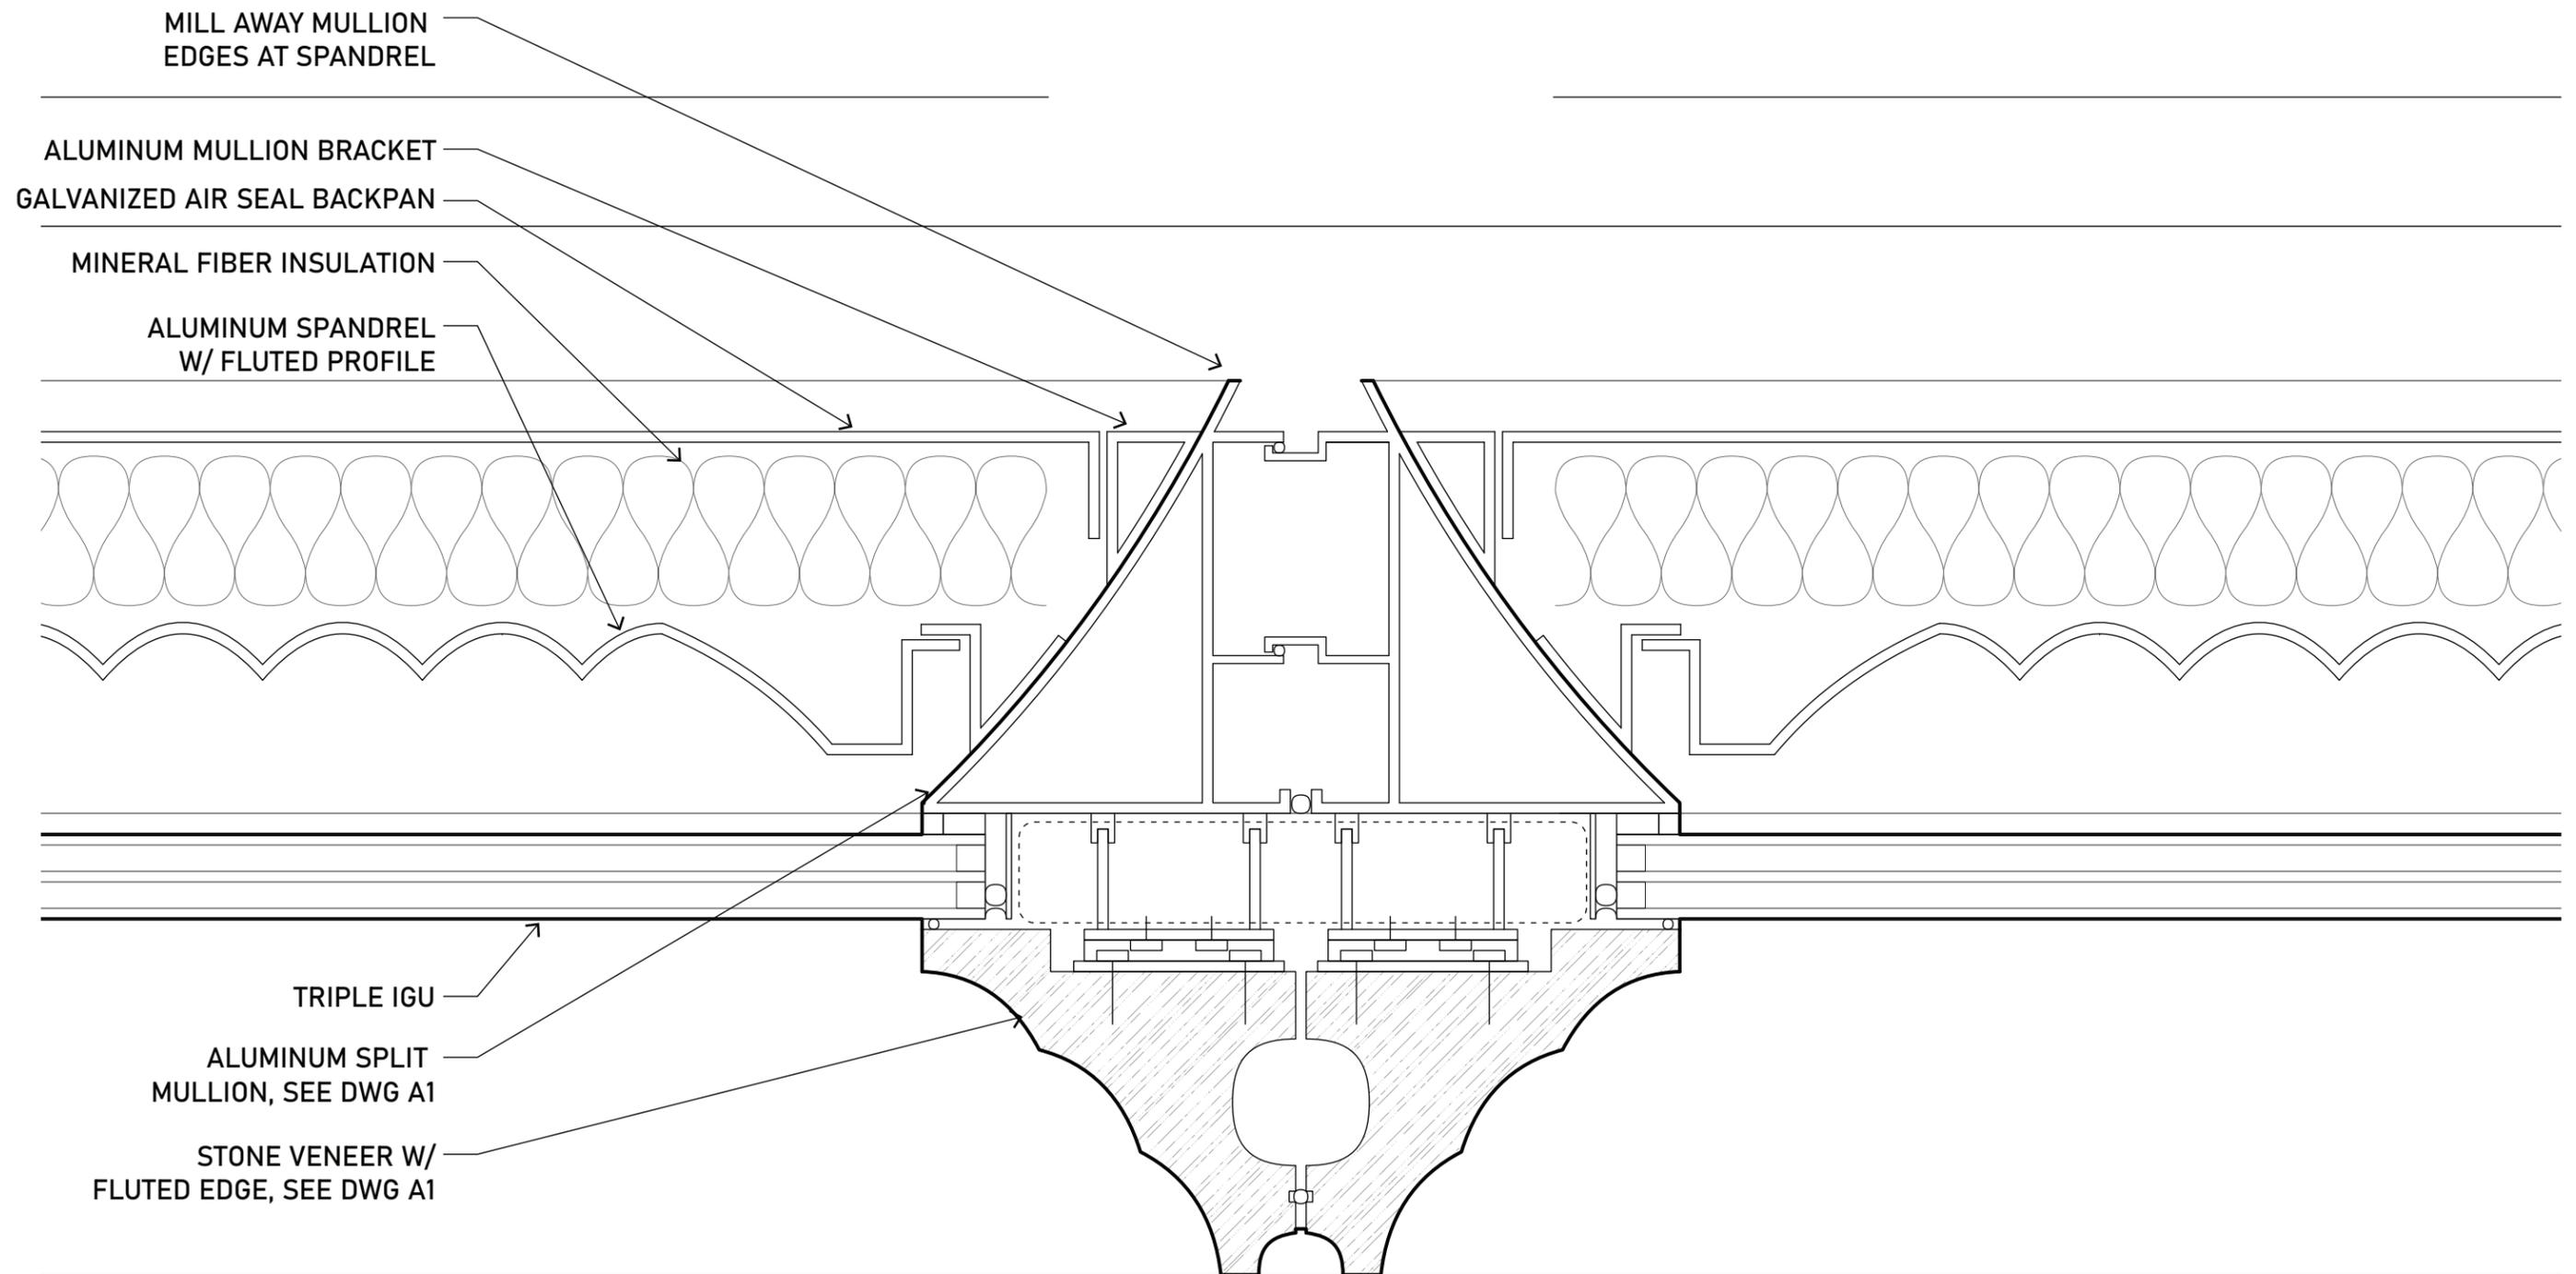


A2 SPLIT MULLION PLAN AT SPANDREL
SCALE: 6" = 1'-0"

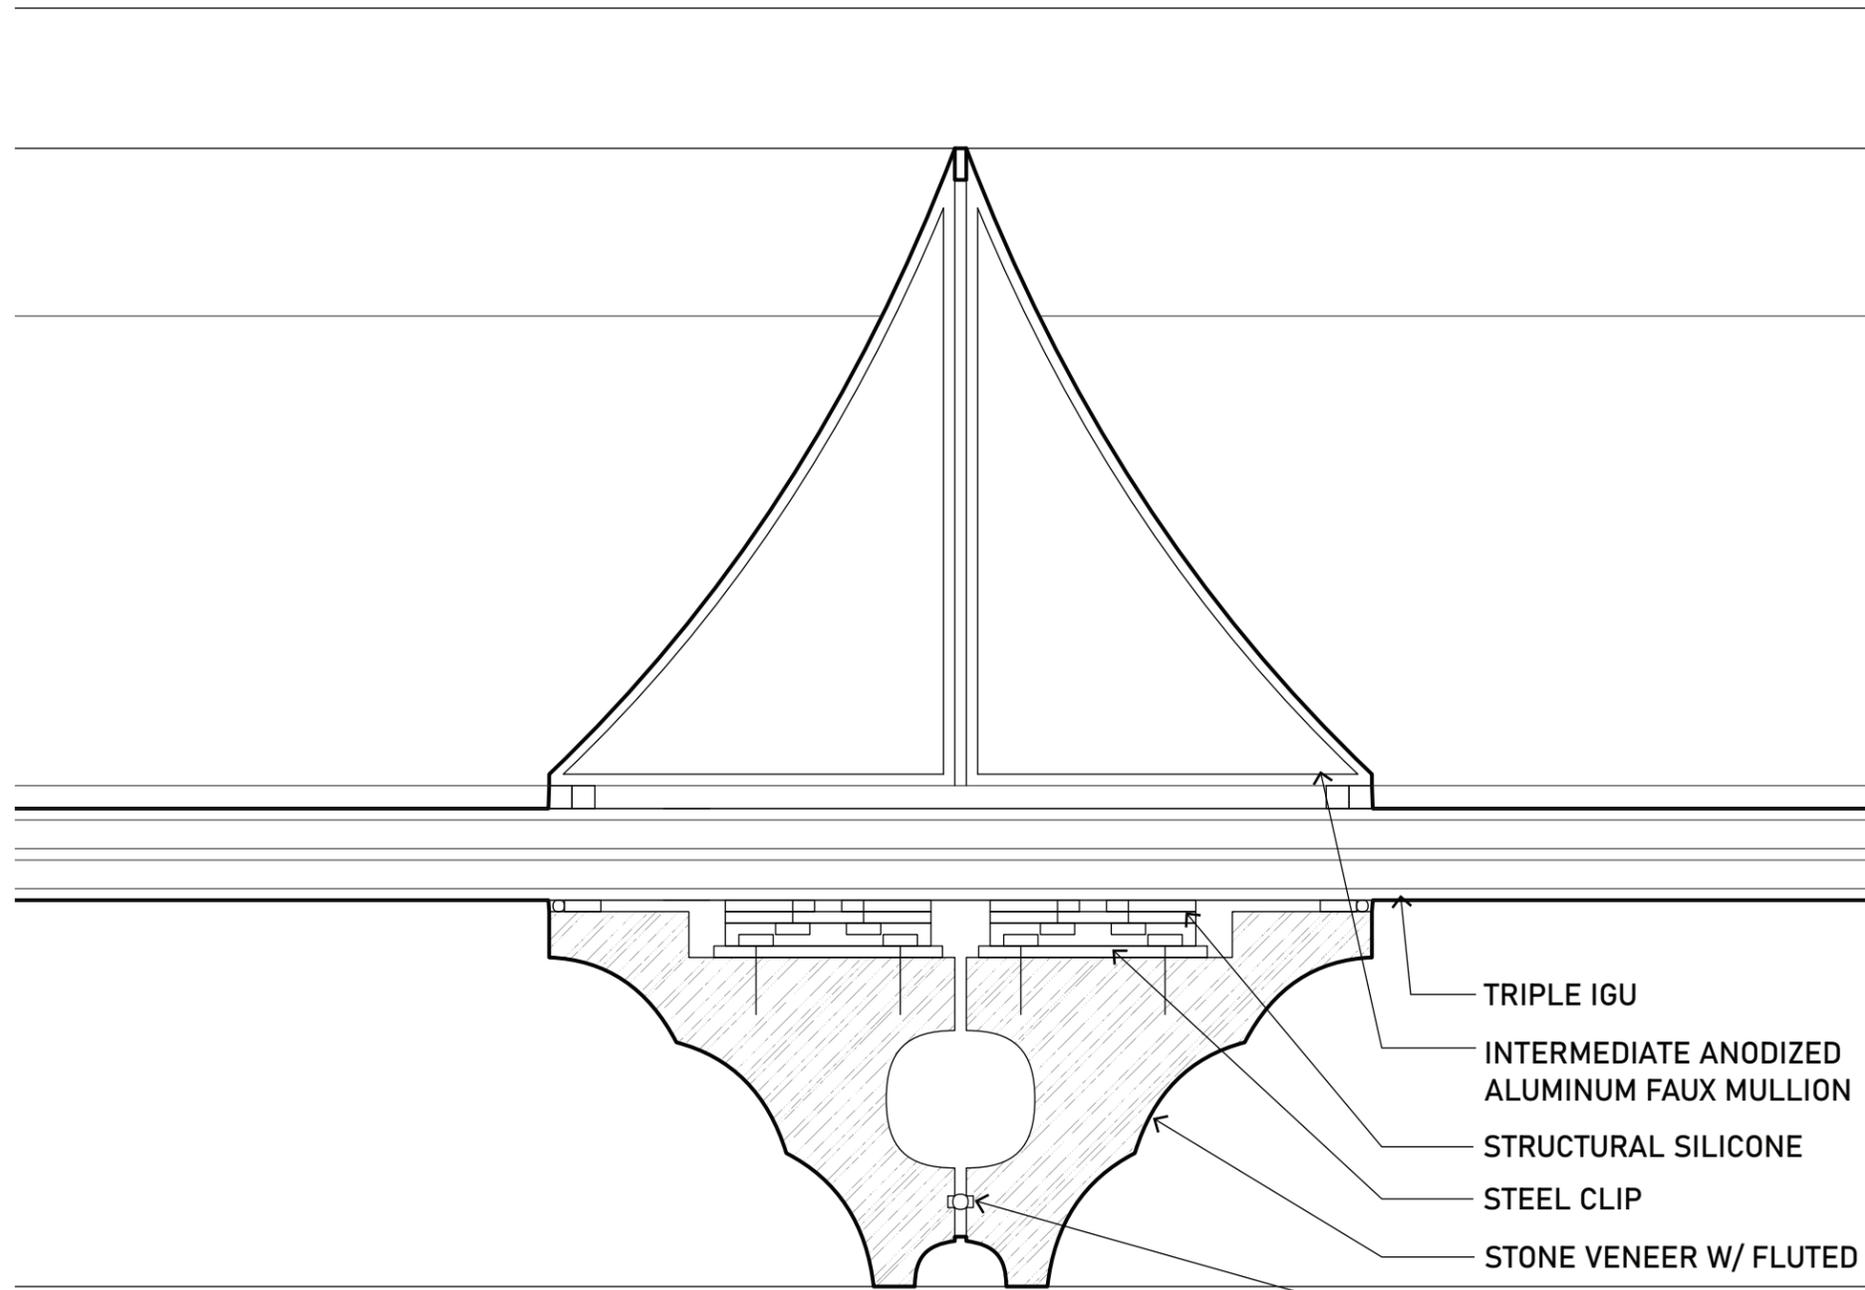


- TRIPLE IGU
- INTERMEDIATE ANODIZED ALUMINUM FAUX MULLION
- STRUCTURAL SILICONE
- STEEL CLIP
- STONE VENEER W/ FLUTED EDGE
- GASKET

NOTE: PROFILES MATCH SPLIT MULLION


A3 FAUX MULLION PLAN
SCALE: 6" = 1'-0"

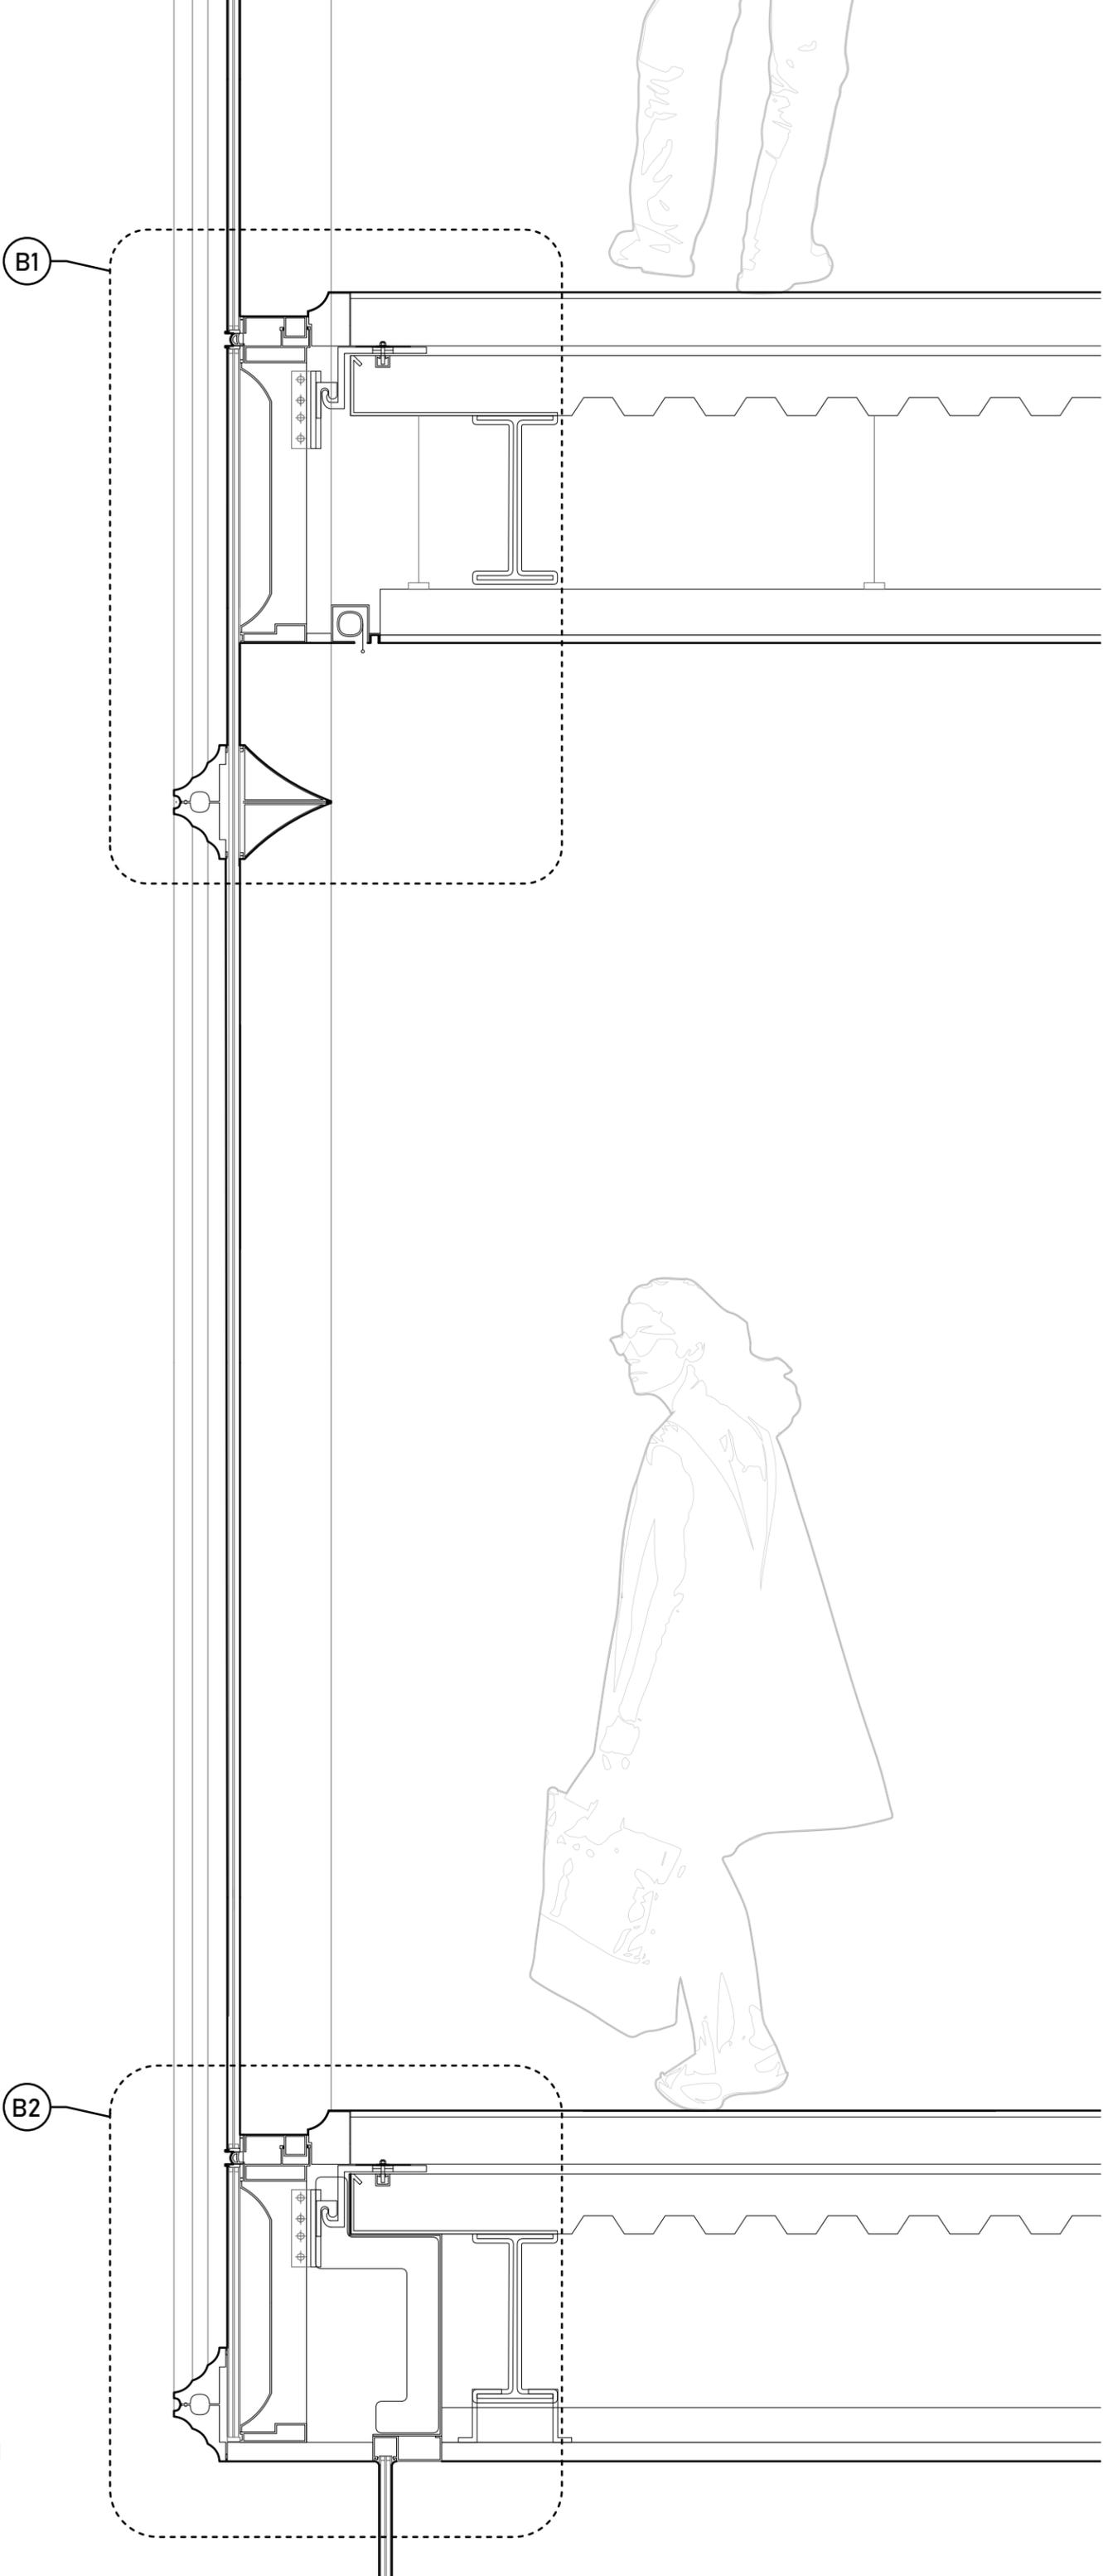

ROADMAP SECTION
SCALE: 1" = 1'-0"

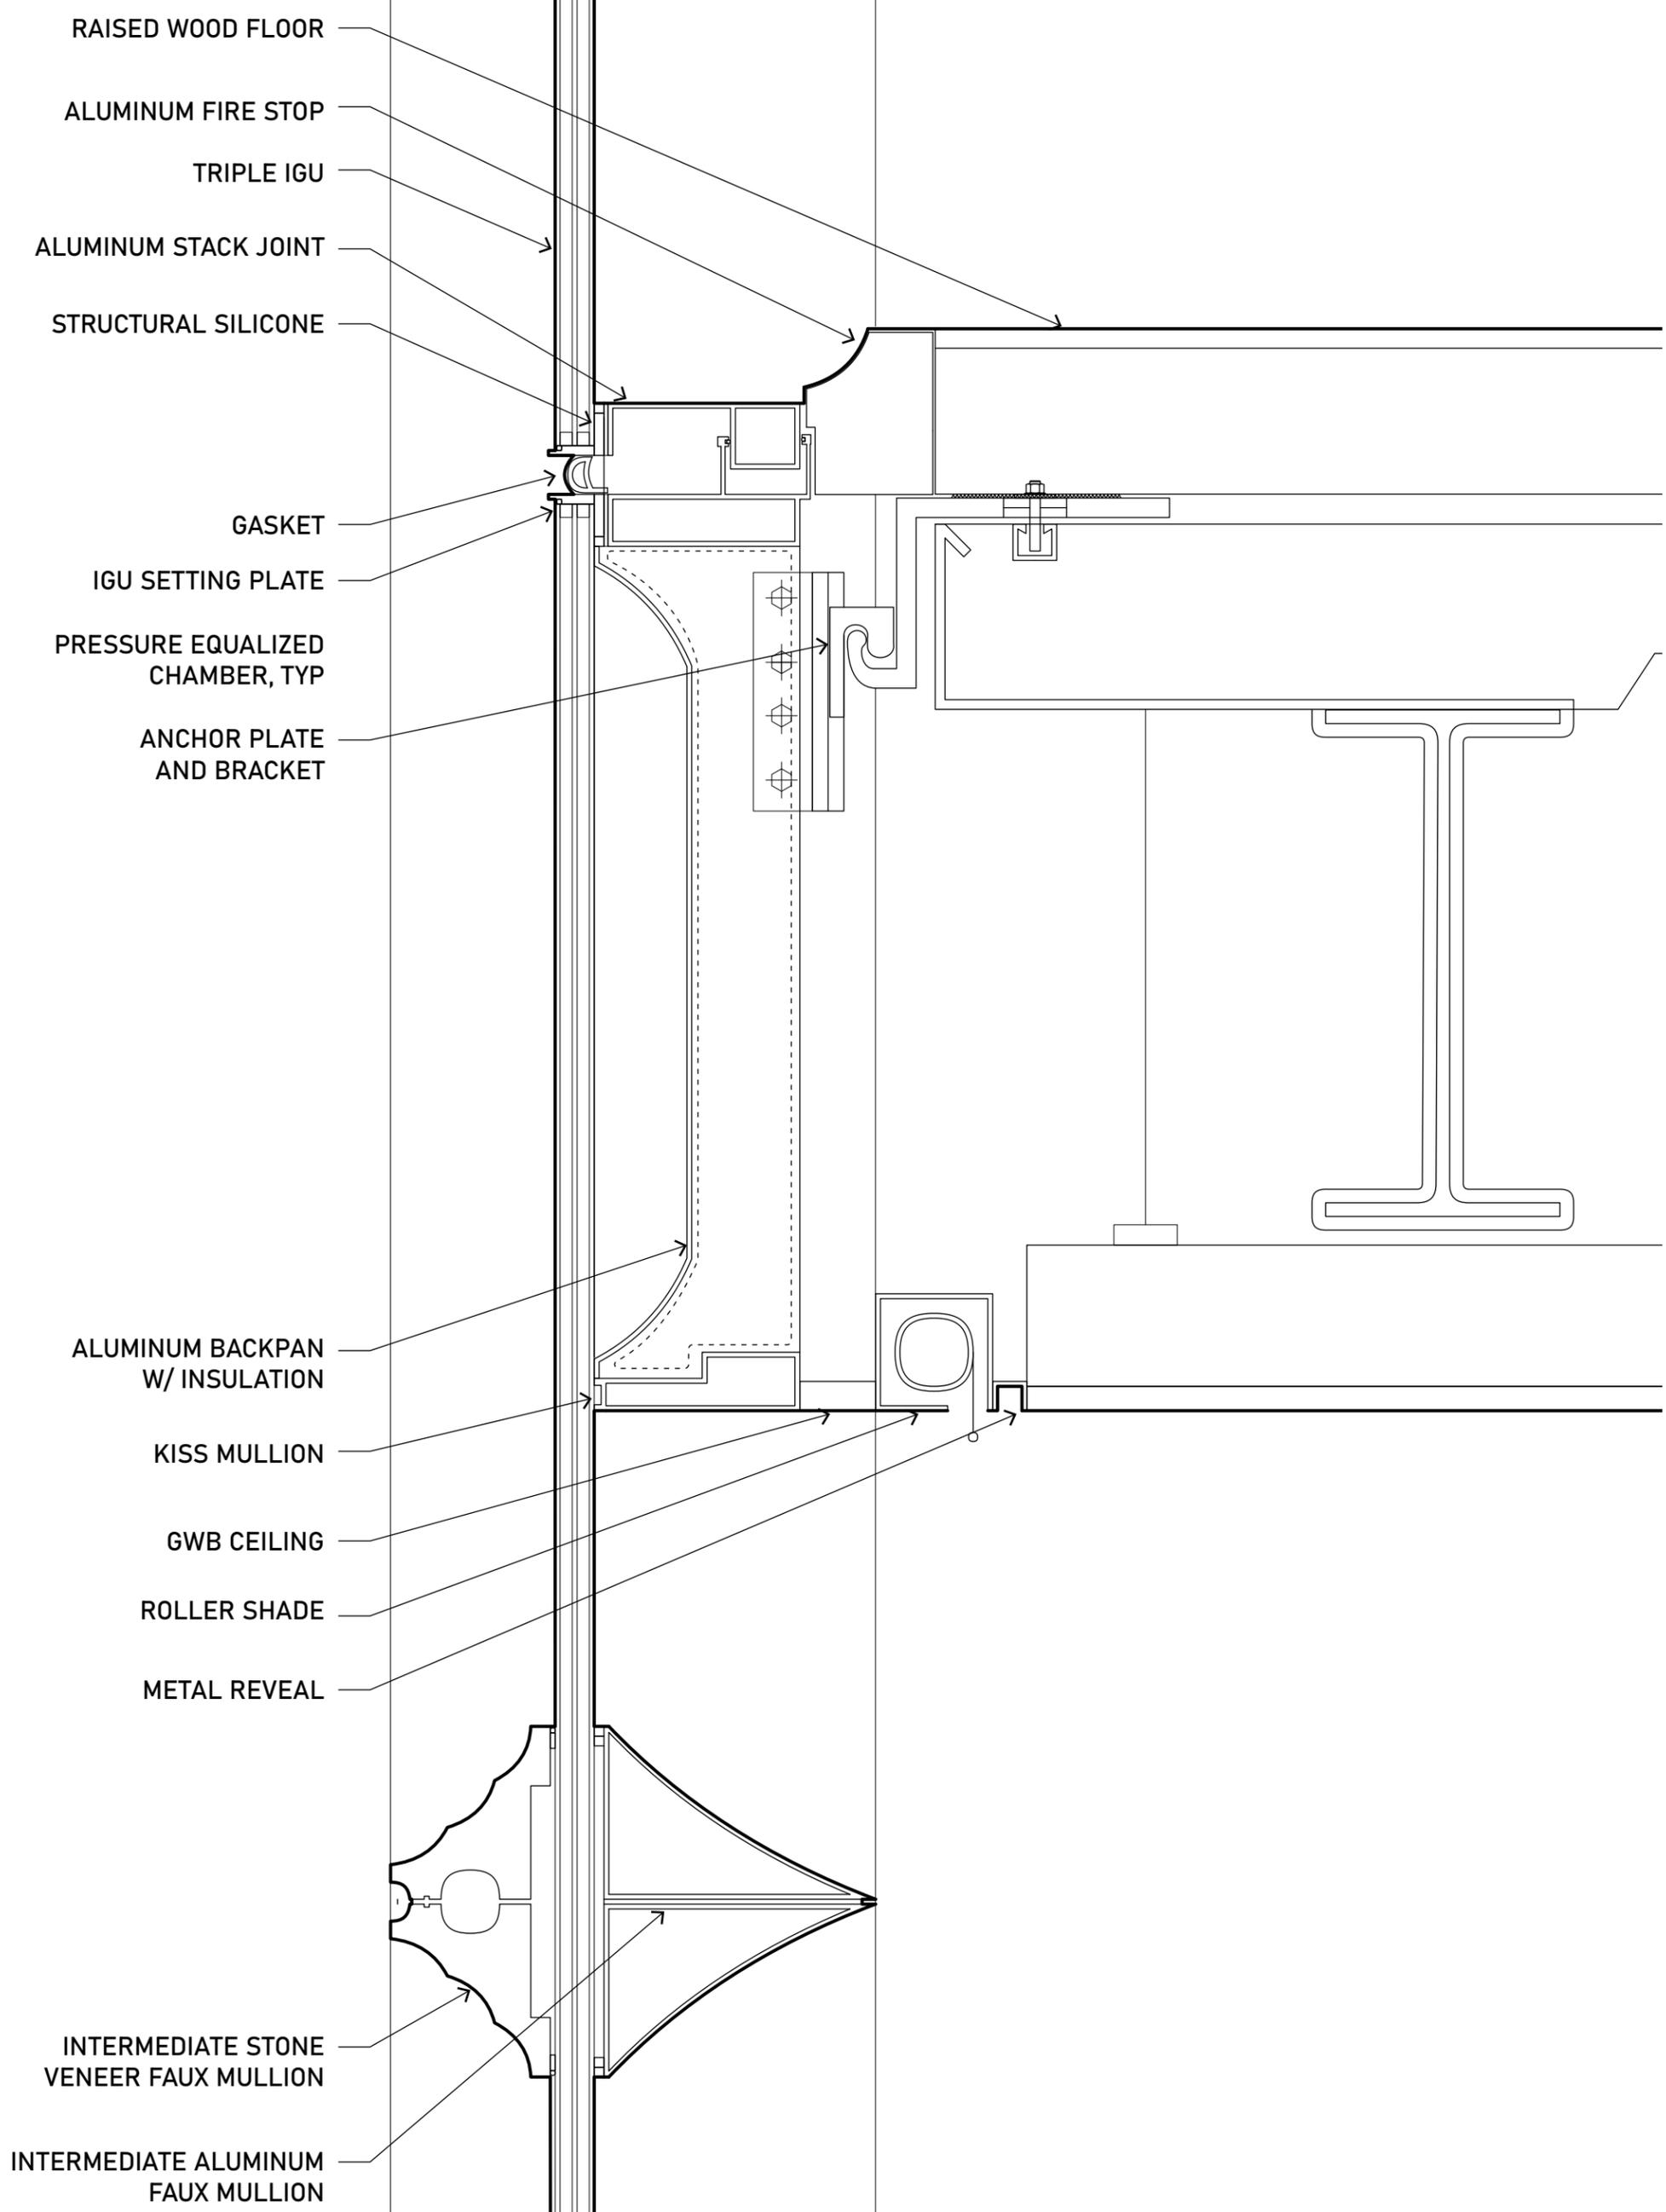

B1 SECTION AT TYP. SPANDREL
SCALE: 3" = 1'-0"

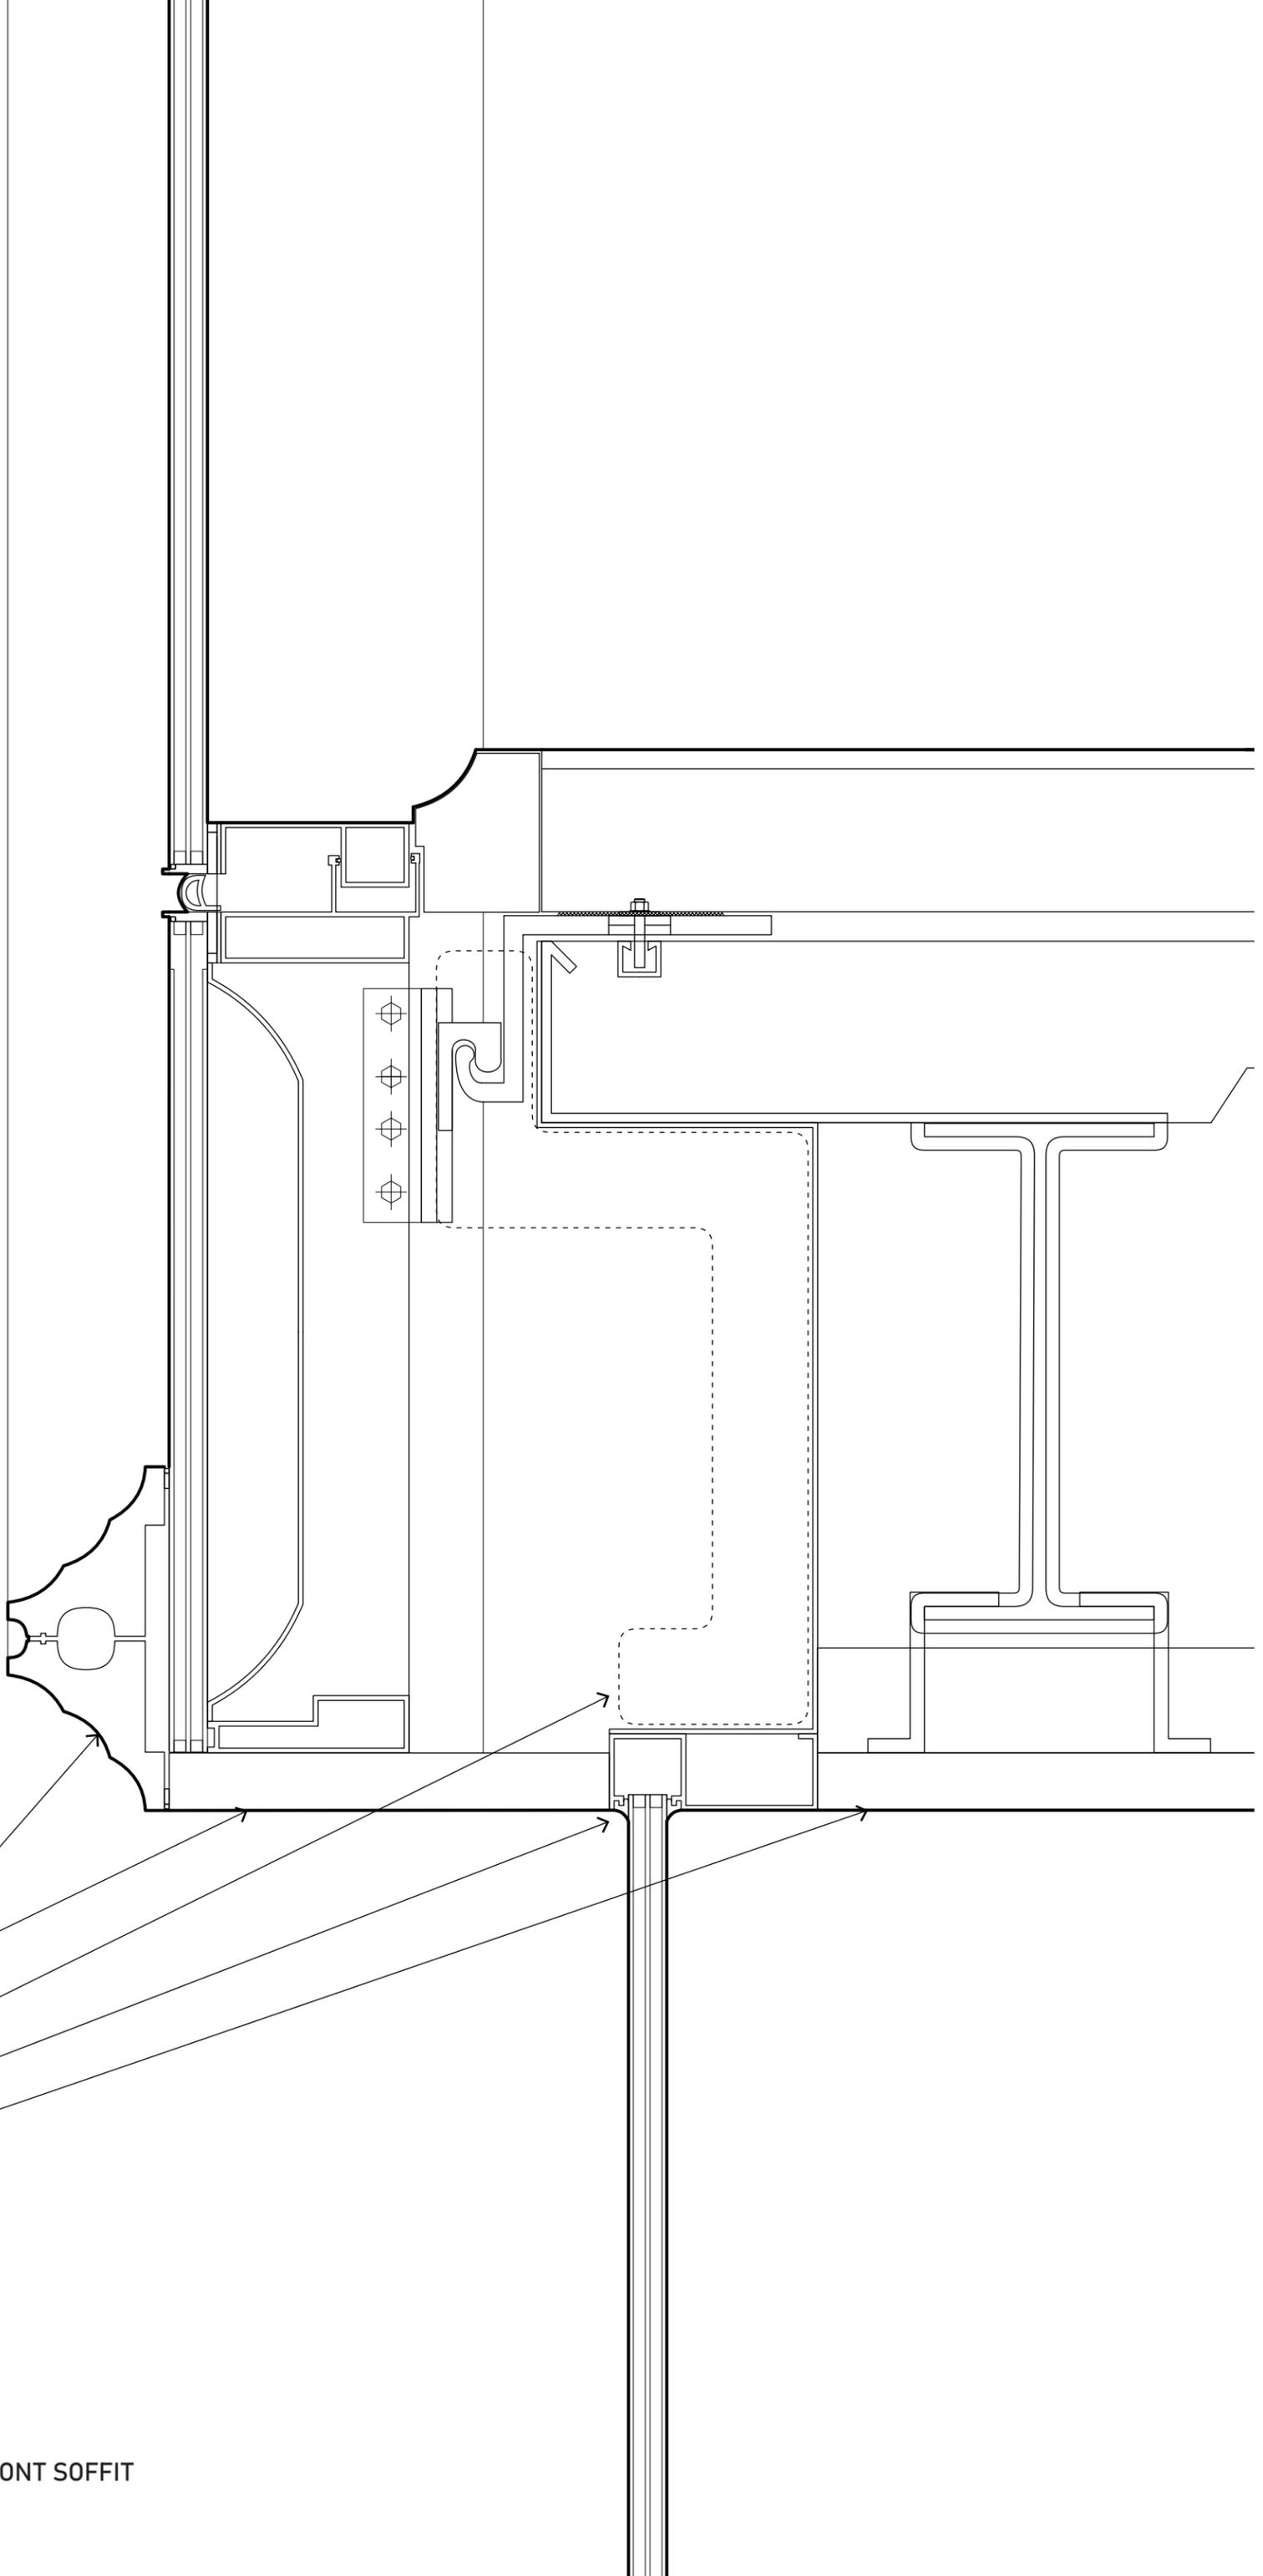

STONE VENEER FASCIA

STONE SOFFIT


INSULATION

STOREFRONT HEAD


STONE CEILING

B2 SECTION AT STOREFRONT SOFFIT
SCALE: 3" = 1'-0"



A

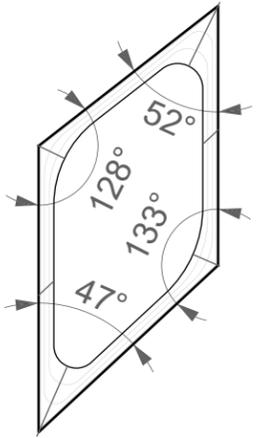

B

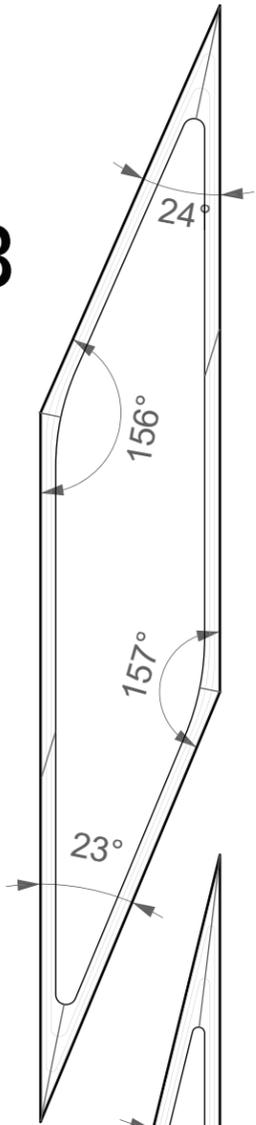

C

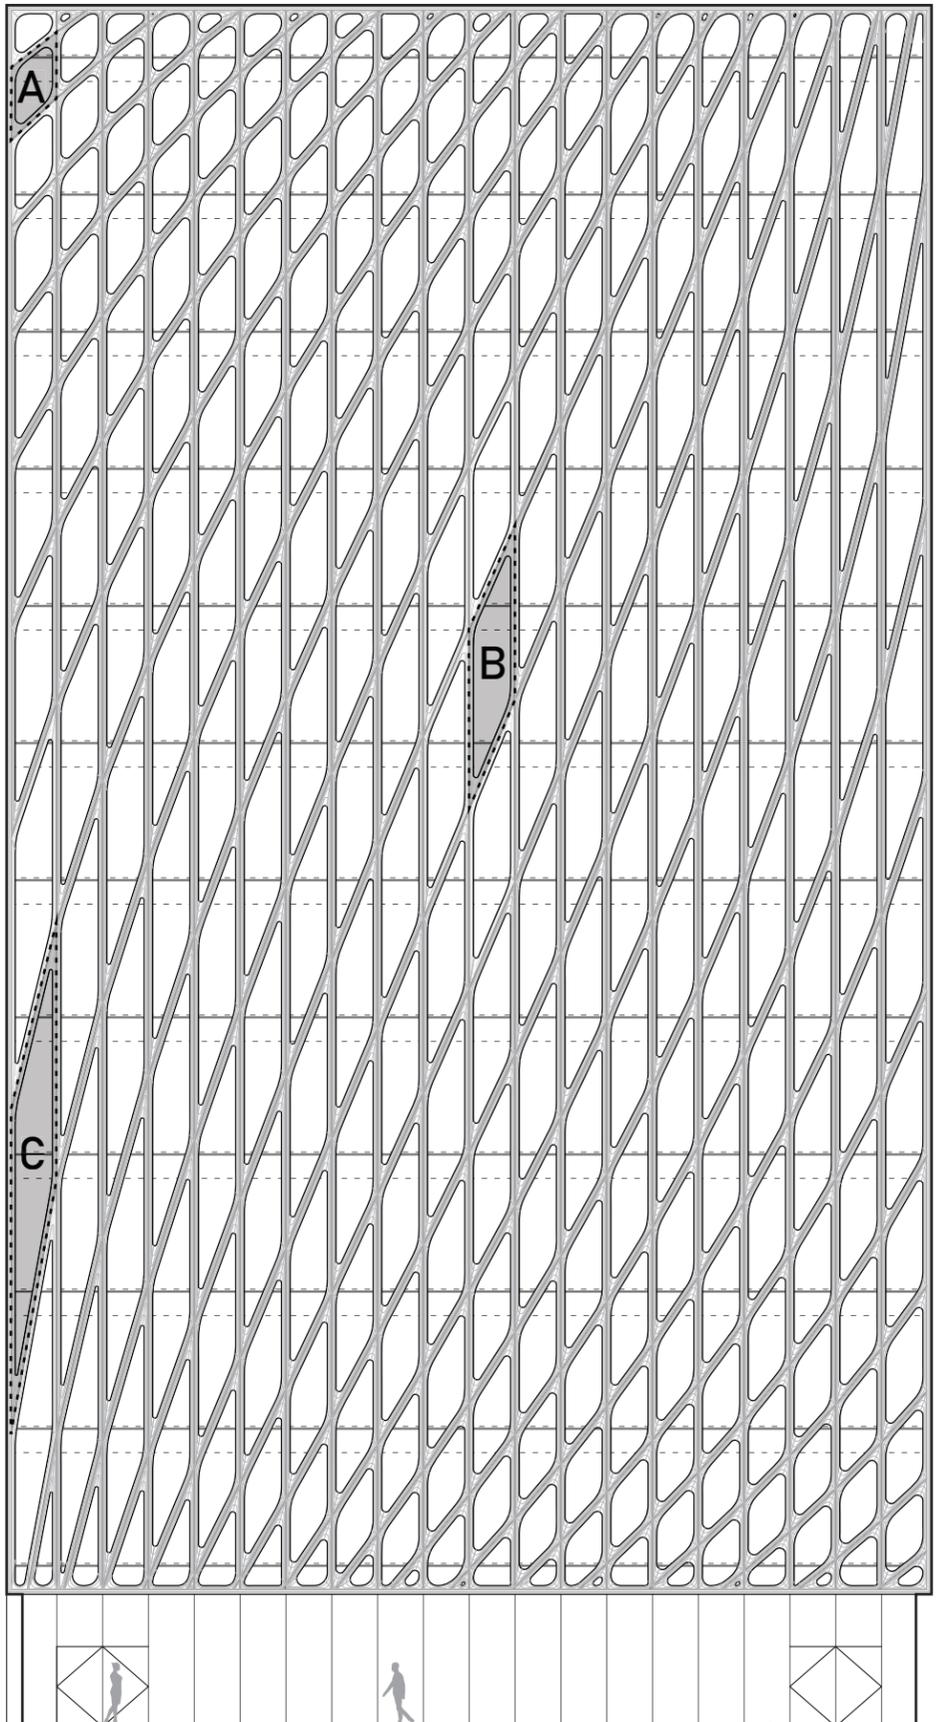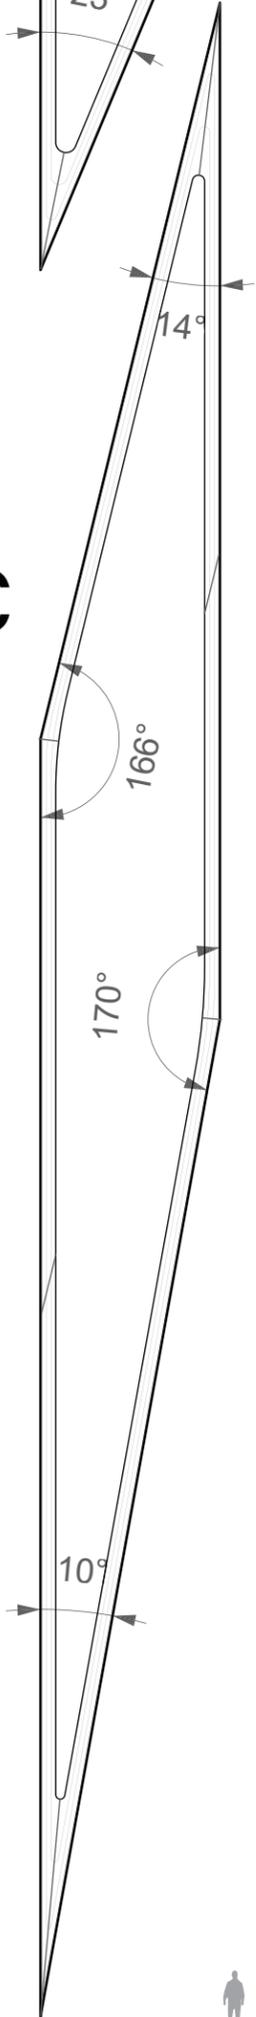

UNITS - MOST ACUTE AND
OBLIQUE ANGLES



